


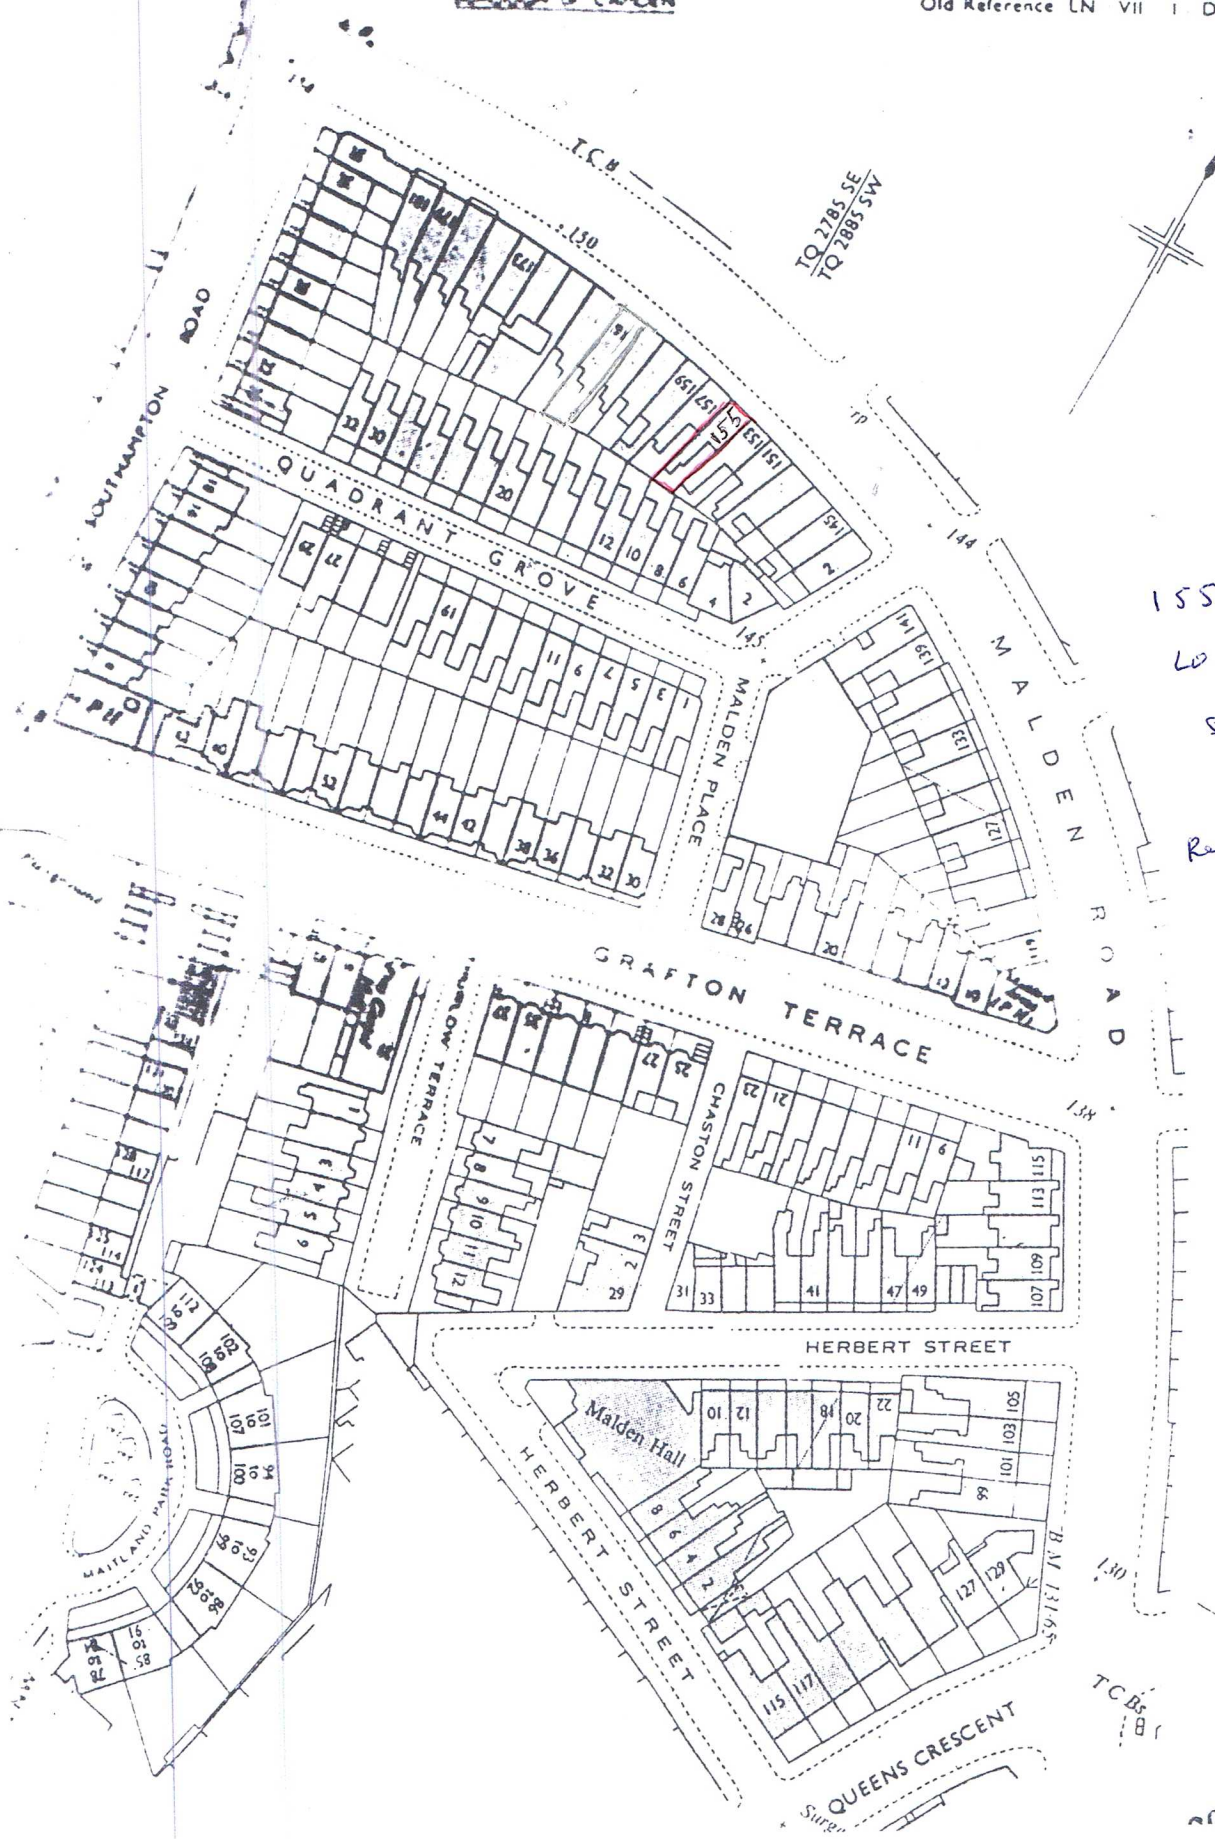

155 MALDEN ROAD
LONDON NWS 4HT
Scale 1:1250

Ref: SITE PLAN

COPY 2