



Front Elevation

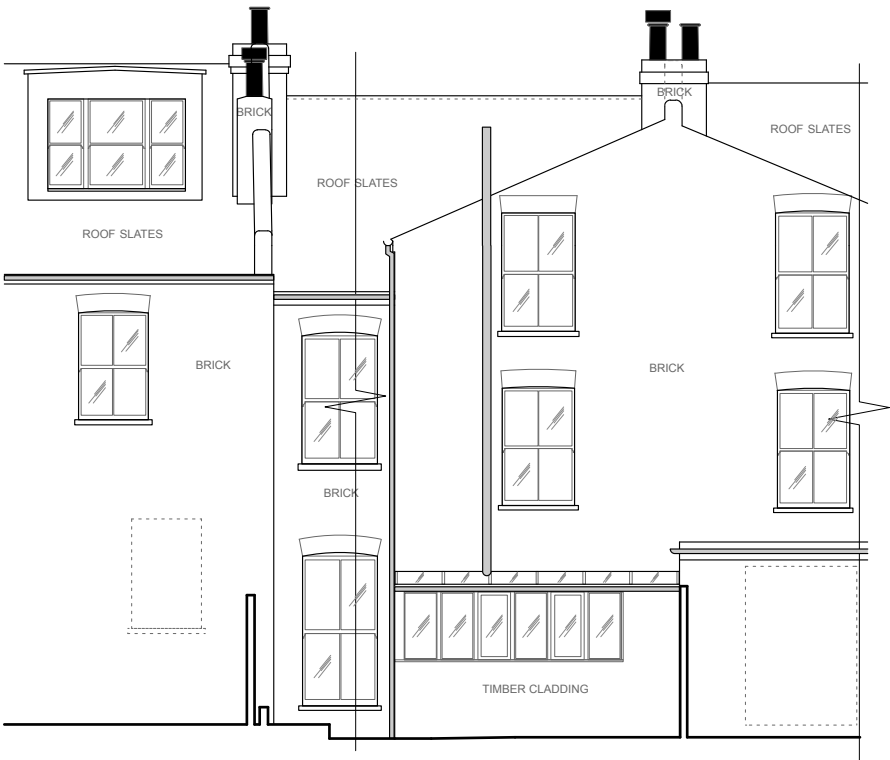

Rear Elevation

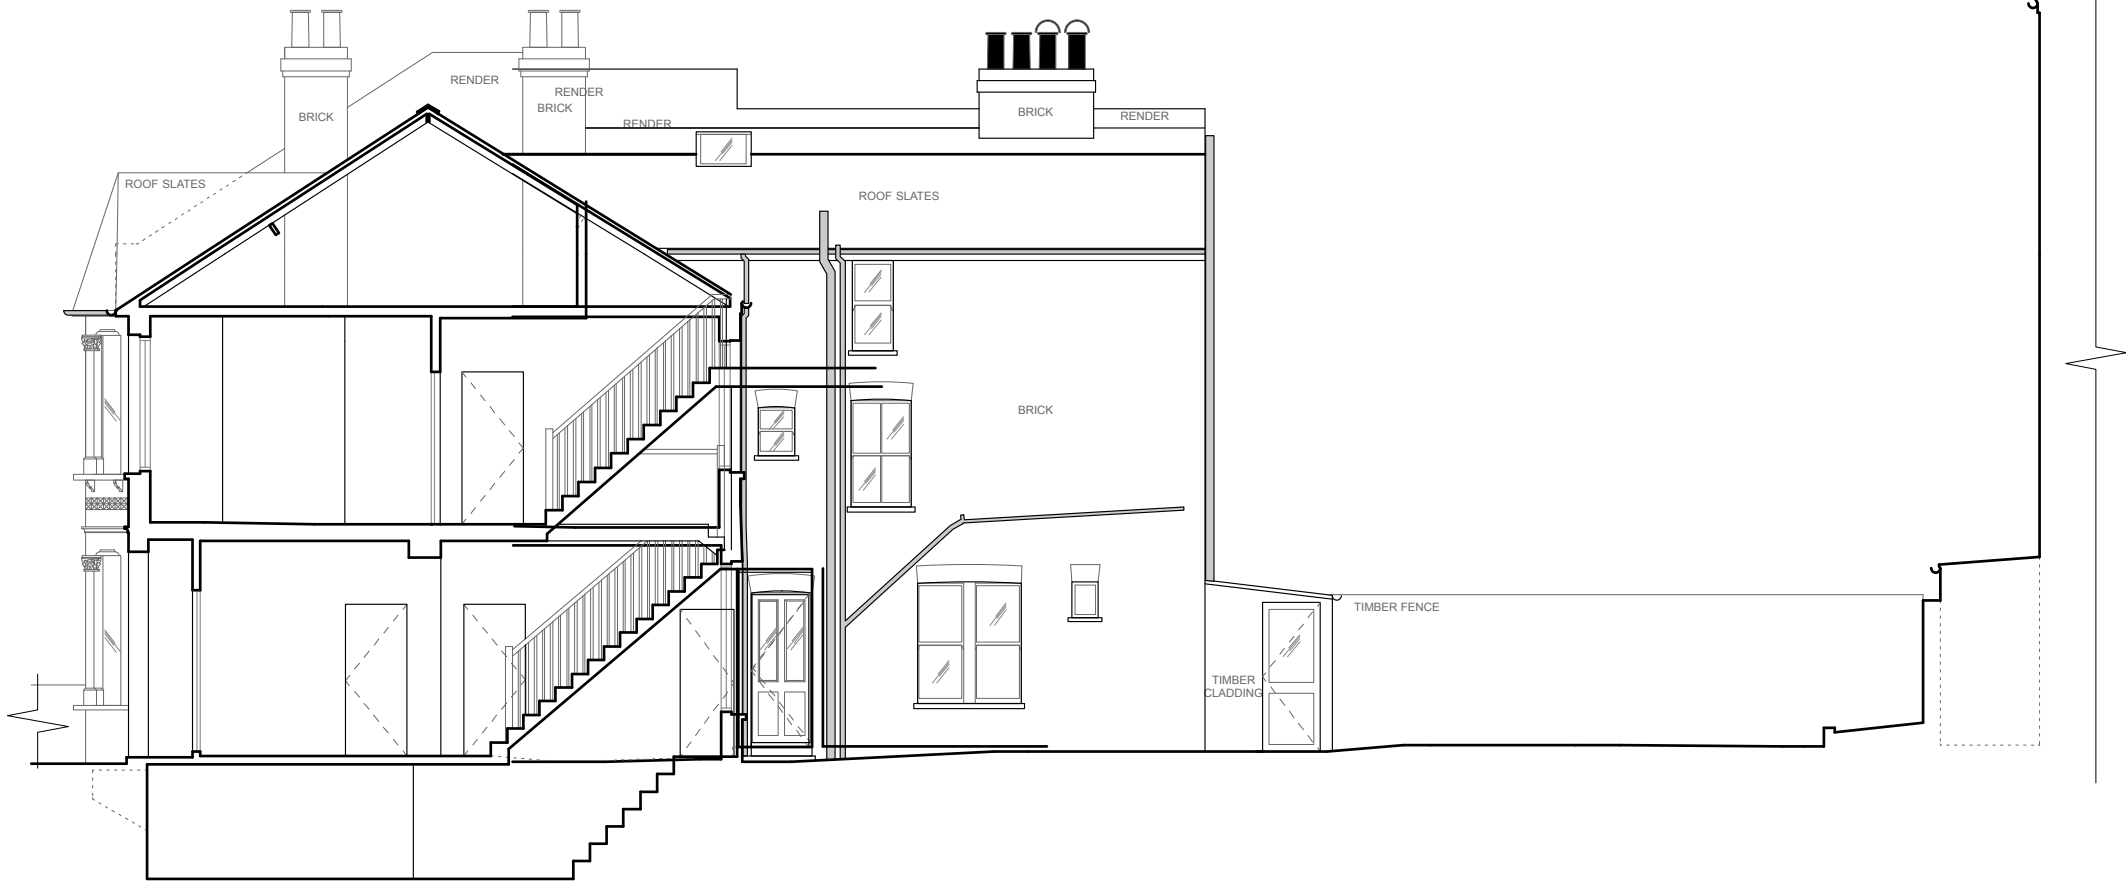

Side Elevation/Section

notes

use figured dimensions only.
copyright of design and drawing reserved.
all dimensions must be confirmed on site prior
to any construction work being undertaken
setting out to be approved before fabrication.
* indicates site dimension.
** indicates a critical dimension.

revision

dnkdesign

client	Mr & Mrs Rosen		
project	46 Agamemnon Road London NW6 1EN		
title	Existing Elevations		
drawing N°	RO05.53	rev	
drawn by	nh	date	Nov 14
scale	1:100 @ A3		

interior design consultants
18 burrard road london nw6 1db
t 020 7813 2945 f 020 7813 0609
e nicole@dnkdesign.co.uk