
 
 
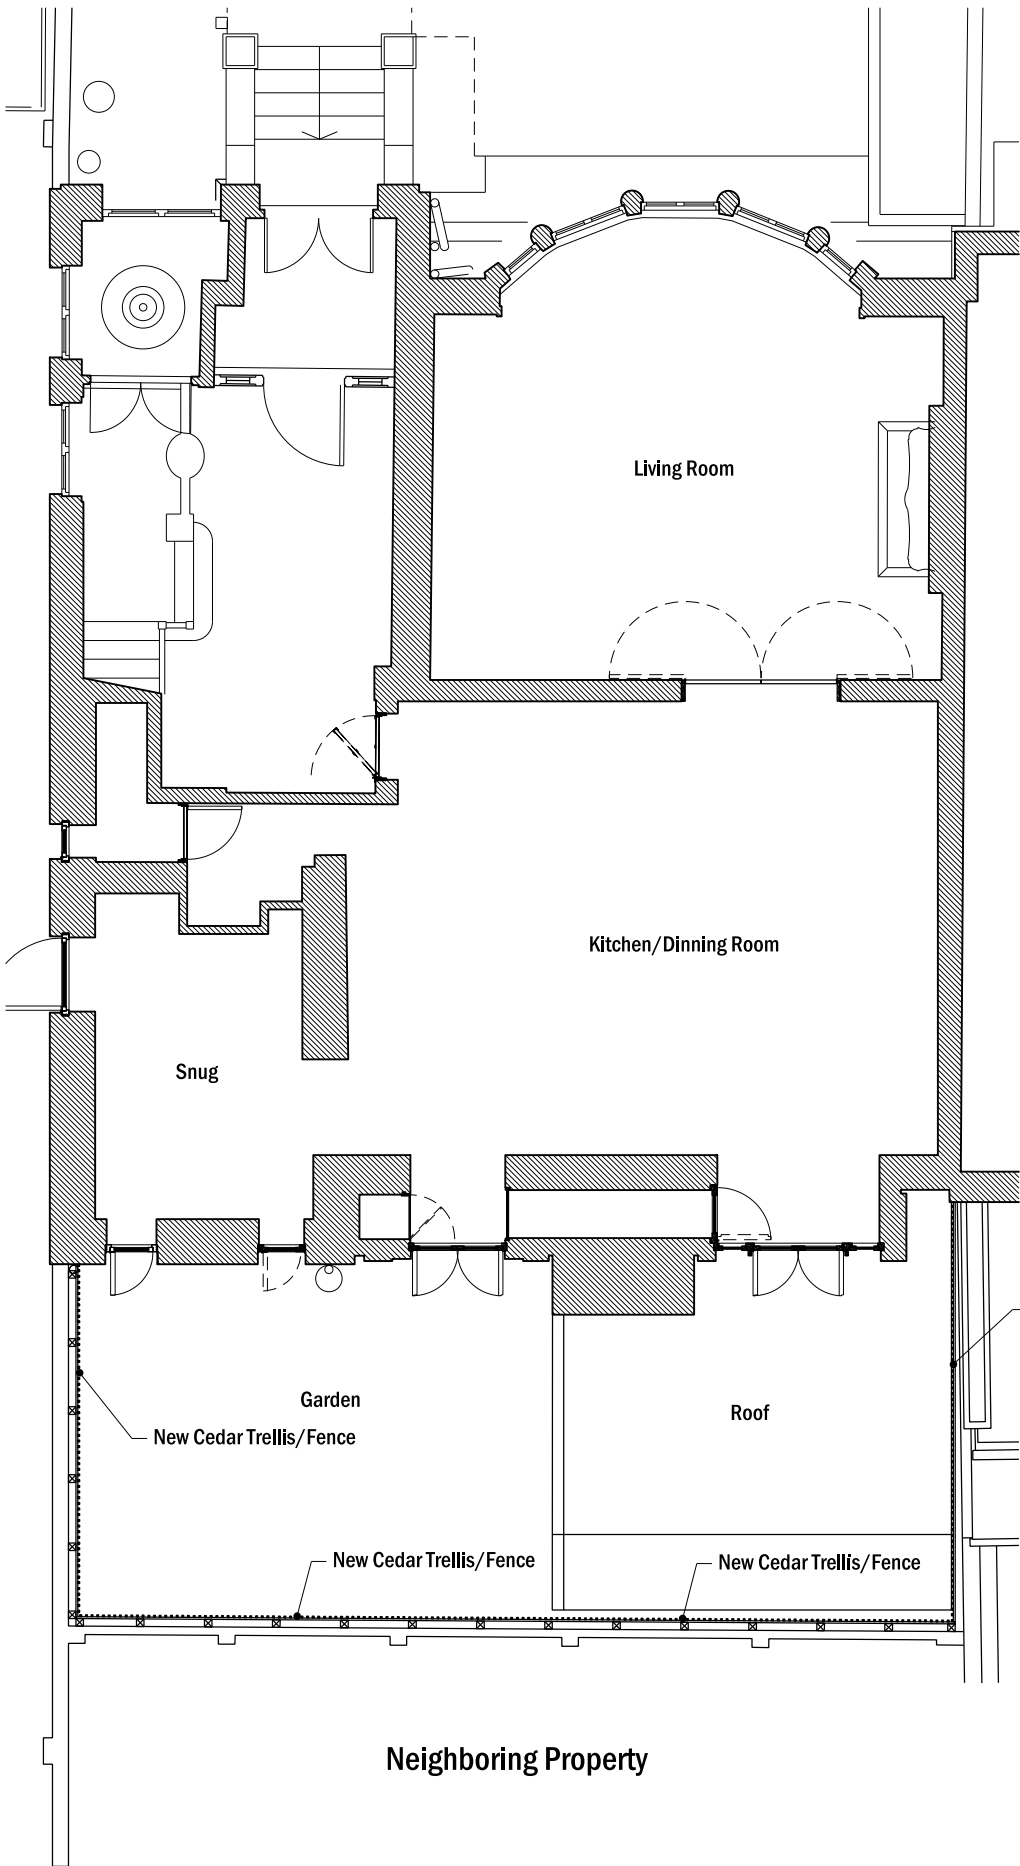


Albert Terrace

Albert Terrace

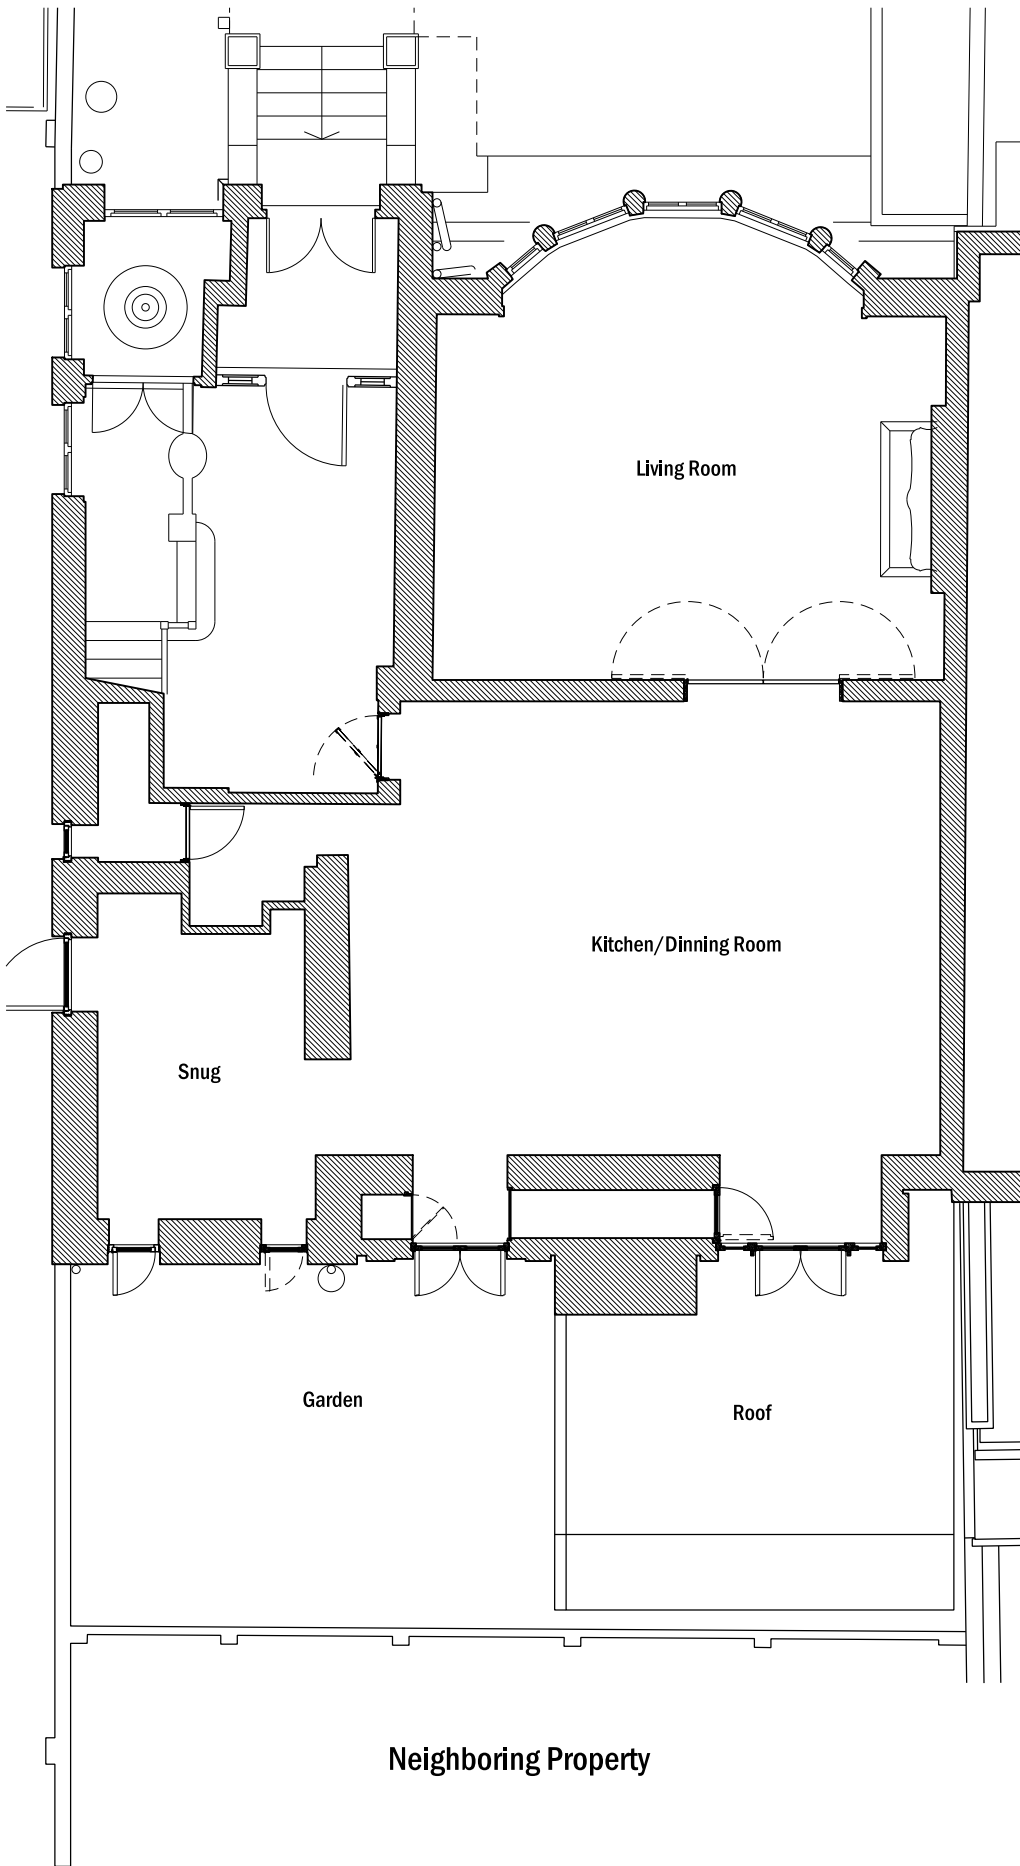

**01** As Existing Lower Ground Floor Plan  
1:100@A3

**02** As Proposed Lower Ground Floor Plan  
1:100@A3

Planning	18/11/2014	JH	-
Revision description	Date	Init	Rev

**rcka** 3 Dyers Buildings T +44 (0) 20 7831 7002  
London F +44 (0) 20 7060 1940  
EC1N 2JT W www.rcka.co.uk

Title Ground Floor Plan General Arrangement As Existing & As Proposed			
Project Albert Terrace		Client Mr and Mrs Paulin	
Date 18/11/2014	Drawn by JH	Checked TR	Scale 1:100@A3
Job No <b>1015</b>	Drwg No <b>PL-GA-410</b>	Revision -	

©2014 RCKa. This drawing is not to be scaled - use written dimensions only. Any discrepancies to be reported to the architect. All dimensions to be checked on site.