


EXISTING ELEVATION
(SCALE 1:100)

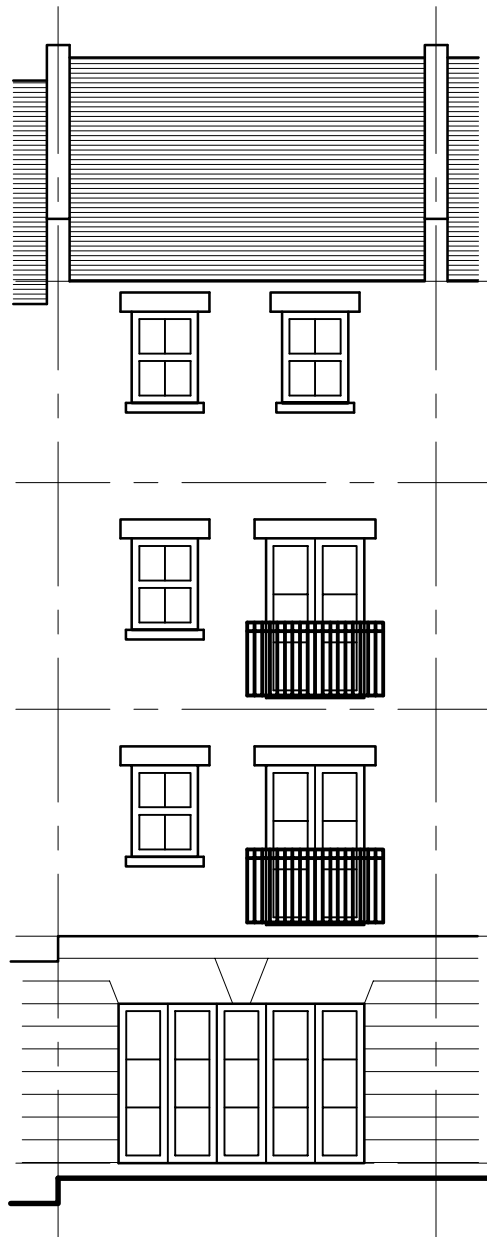

PROPOSED OPTION A
(SCALE 1:100)

Matt Williams Design Ltd.

Consulting Engineering Design & Detailing
192 Lehurst Road | Hither Green | London | SE13 5NL

M: (+44)7887 714 552
E: Design@MattWilliamsDesign.co.uk
W: MattWilliamsDesign.co.uk

Client: MS. EMMA THORNE

Project: 8 BUSBY PLACE, LONDON

Title: PROPOSED ENLARGED OPENING - REAR ELEVATION

Date: 5.12.13

By: MJW

Job No.: 1318

Drg No.:

SK-001

Rev:

A