


**Existing Lower Ground Floor Plan**

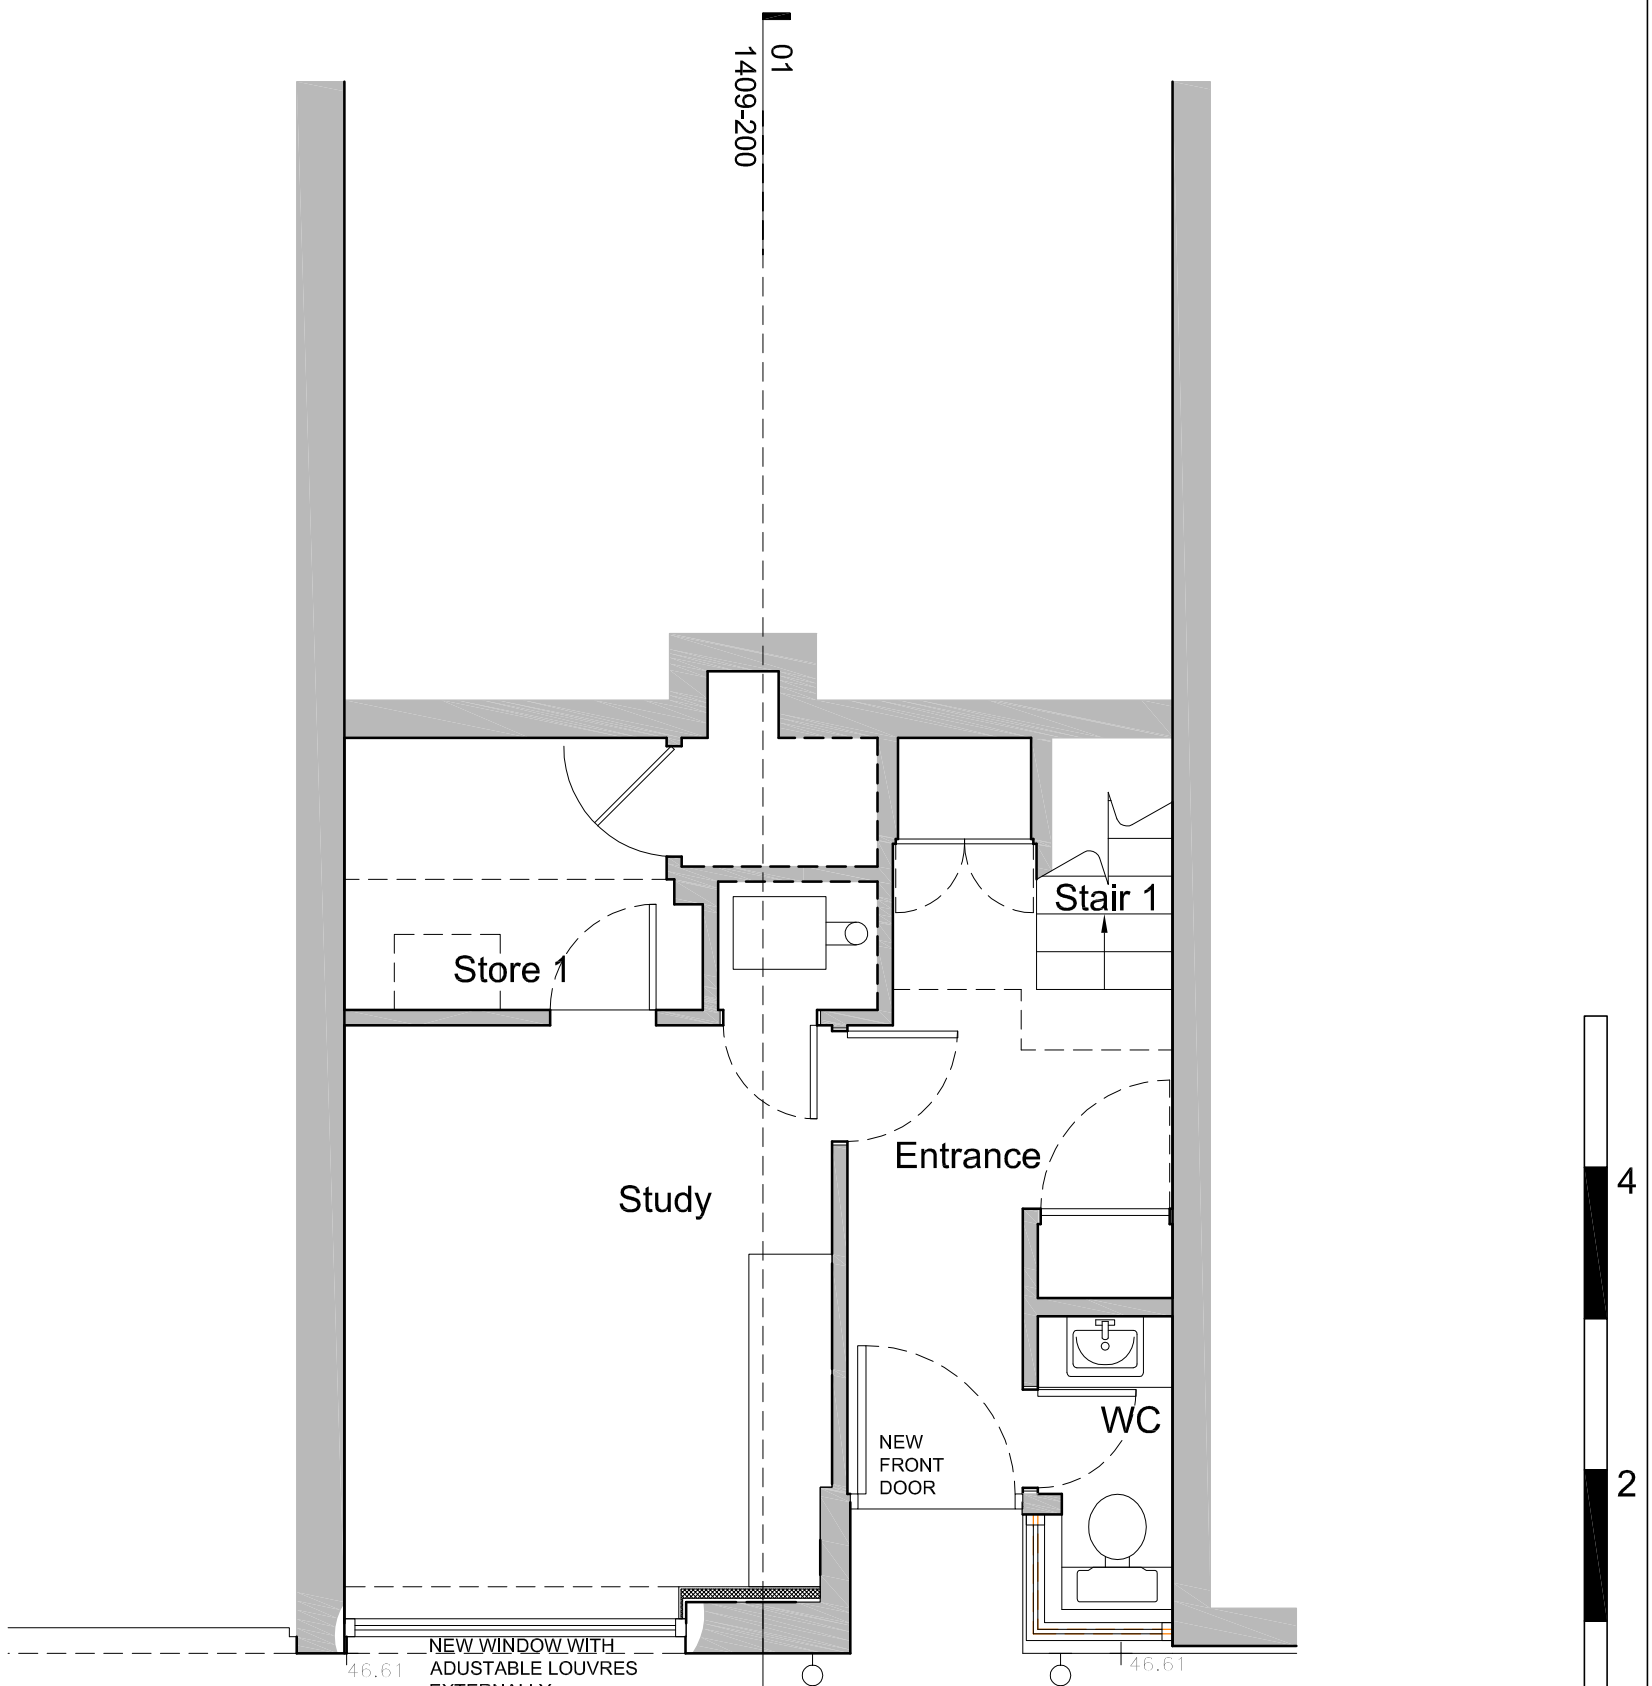

**Proposed Lower Ground Floor Plan**

NOTE: ORANGE LINE DENOTES ITEM TO BE REMOVED

**general notes**

THIS DRAWING IS COPYRIGHT OF CLIFTON INTERIORS LTD. THIS DRAWING MUST BE READ IN CONJUNCTION WITH THE DESIGNER'S RISK ASSESSMENT, SPECIFICATION AND ALL OTHER RELEVANT DOCUMENTATION AND DRAWINGS. CLIFTON INTERIORS LTD ACCEPT NO LIABILITY FOR ANY EXPENSE, LOSS OR DAMAGE OF WHATSOEVER NATURE AND HOWEVER ARISING FROM ANY VARIATION MADE TO THIS DRAWING OR IN THE EXECUTION OF THE WORK TO WHICH IT RELATES WHICH HAS NOT BEEN REFERRED TO THEM AND THEIR APPROVAL OBTAINED.

DO NOT SCALE FROM THIS DRAWING OR THE COMPUTER DIGITAL DATA, ONLY FIGURED DIMENSIONS ARE TO BE USED.

IF IN DOUBT ASK.

**purpose of issue**

**PLANNING**

**notes**

- \* do not scale from this drawing.
- \* check all dimensions on site.

**project name**

ROGER & INGRID TOYE

53 QUICKSWOOD

LONDON NW3

**drawing title**

CLIFTON INTERIORS

EXISTING & PROPOSED LAYOUT

LOWER GROUND FLOOR

scale 1:50@A3	date 20.10.14	project ref. 1409	drawing no. 1409 - P100	revision #
drawn by MZ	checked -			

**CLIFTON INTERIORS LTD**

168 Regents Park Road

Primrose Hill, London NW1 8XN

t : 020 7586 5533

f : 020 7586 1987

e : info@cliftoninteriors.com

www.cliftoninteriors.com

