


- General Notes:**
- 01 Site Address: Royal Free Hospital Pond Street NW3 2QG
 - 02 For site boundary refer to A/RFMR / 0000
- Key:**
- 01 RFH Substation J (to be relocated)
 - 02 RFH Lv Switch Room
 - 03 Ambulance Route (Blue Light Route - 24hr Access Req.)
 - 04 Car Park Entrance Lvl 00
 - 05 Car park Entrance Lvl 01
 - 06 Pedestrian Footpath (to be kept)
 - 07 UKPN Substation (to be kept)
 - 08 Oil Tank
 - 09 Generator
 - 10 Liquid Nitrogen Tank (to be relocated)
 - 11 LinAc Exhaust Plant
 - 12 Extent of LinAc (below garden)
 - 13 Extent of Car Park (below garden)
 - 14 02 x Zip Car Parking Spaces
 - 15 Staff Car Parking Spaces
 - 16 Drop-Off
 - 17 Pay&Display On-Street Parking (shown inductively)
 - 18 Access Gate to Garden
- Tree Root Protection Zone
- The information relating to the site context is based on OS map data.
- Company: This survey information was produced and originated from Greenhatch Group.
- Drawing No: 19734_03_P
- Date: 30.04.14
- Site Boundary from GIA
- The site boundary is based on GIA plan number BP 101_Rev A, supplied by GIA, dated Sept '14.
- Site Boundary from Land Registry
- The site boundary is based on Land Registry plan number NGL681807, supplied by Royal Free Trust.

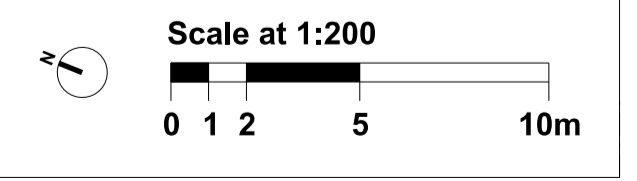

Work Package	Cost Check	Info/Briefing	Tender	Contract	Construction	Date	Rev.	Description

Date	Rev.	Description	Approved By
23.05.2014	A	Share C Deliverables	
06.10.2014	B	For Planning Application Client Sign-Off	
27.10.2014	C	Submitted for Planning	

Date	Rev.	Description	Approved By
23.05.2014	A	Share C Deliverables	
06.10.2014	B	For Planning Application Client Sign-Off	
27.10.2014	C	Submitted for Planning	

Project	Pears Building
Subject	Existing Site Plan
Architects	Hopkins Architects Partnership LLP 27 Broadway Terrace, London, NW1 6LG T: 020 7724 1751 E: mail@hopkins.co.uk

Sort Code	Drawing Number	Rev.
A/RFMR	0001	C
Date	23.05.2014	Scale 1:200 at A1