

General Notes:

- 01 Site Address:
Royal Free Hospital
Pond Street
NW3 2QG
- 02 For site boundary refer to A/RFMR_0000

Key:


- 01 RFH Substation J
(to be relocated)
- 02 RFH Lv Switch Room
- 03 Ambulance Route
(Blue Light Route - 24hr Access Req.)
- 04 Car Park Entrance Lvl 00
- 05 Car park Entrance Lvl 01
- 06 Pedestrian Footpath
- 07 UKPN Substation
(to be kept)
- 08 Oil Tank
- 09 Generator
- 10 Liquid Nitrogen Tank
(to be relocated)
- 11 LinAc Exhaust Plant
- 12 Extent of LinAc
(below garden)
- 13 Extent of Car Park
(below garden)
- 14 02 x Zip Car Parking Spaces
- 15 Staff Car Parking Spaces
- 16 Drop-Off
- 17 Pay&Display On-Street Parking
(shown indicatively)
- 18 Access Gate to Garden

The information relating to the site context is based on OS map data.

Company:
This survey information was produced and originated from Greenhatch Group.

Drawing No: 19734_03_P

Date: 30.04.14

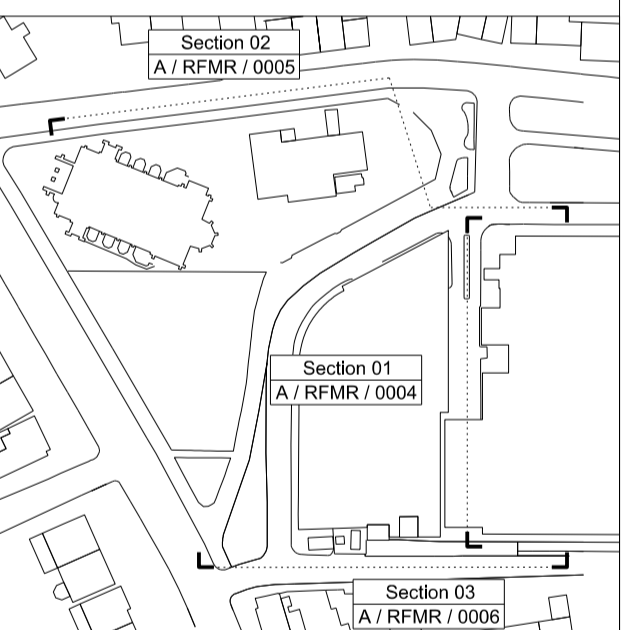

Royal Free Hospital

Existing Car Park

Hampstead Hill School


St Stephen's Church

02 North Elevation

Elevation Key Plan

This drawing was not drawn or produced by Hopkins Architects LLP.
Company:
This survey information was produced and originated from Greenhatch Group.
Hampstead Hill School & St. Stephen's Church Elevations Drawing No: 19734_06_E
Royal Free Hospital Elevations Drawing No: 19734_03_E
Both Dated: 30.04.14
This information is indicative only, and has not been verified or confirmed.
For controlled information refer to formally issued drawings and documents by Hopkins Architects LLP.

Scale at 1:200

 

Work Package	Cost Check	Info/Briefing	Tender	Contract	Construction

Date	Rev.	Description	Approved By
23.05.2014	A	Stage C Deliverables	
27.10.2014	B	Submitted for Planning	

Date	Rev.	Description	Approved By
23.05.2014	A	Stage C Deliverables	
27.10.2014	B	Submitted for Planning	

Project	Pears Building
Subject	Existing North Elevation Orthogonal to all existing buildings
Architects	Hopkins Architects Partnership LLP 27 Broadley Terrace, London, NW1 6LG T: 020 7724 1751 E: mail@hopkins.co.uk

Sort Code	Drawing Number	Rev.
A/RFMR	0005	B
Date	23.05.2014	Scale 1:200 at A1