


- KEY**
- 1 Brown Roof
  - 2 Timber louvres over glazing
  - 3 Brickwork panel
  - 4 Fritted glazed panel
  - 5 PV panels
  - 6 Painted metal rwp
  - 7 Brickwork to staircase/ lift enclosure
  - 8 Hedge in planter
  - 9 Horizontal timber louvres
  - 10 Facade Monorail
  - 11 Brickwork panel
  - 12 Precast concrete panel
  - 13 Vertical timber louvres over glazing
  - 14 Fritted glazed panel
  - 15 Fairfaced RC column
  - 16 Fairfaced RC retaining wall
  - 17 Glazing to Cafe area
  - 18 Stairs to entrance
  - 19 Brick wall
  - 20 PPC Metal Weather Louvres to Car Park
  - 21 Louvred Screen to Roof Top Plant
  - 22 Glazing to Seminar Room
  - 23 Timber Fencing to Loading Bay
  - 24 Glazing to Charity Offices

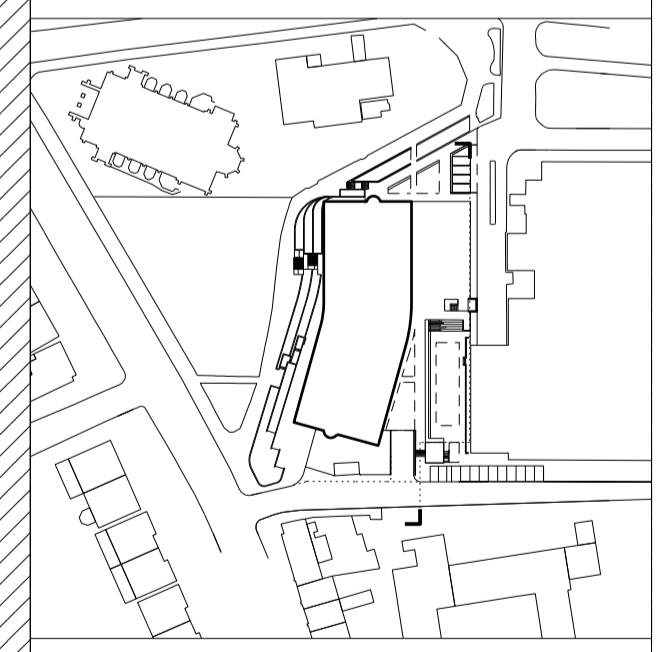

**Scale at 1:200**  
 0 1 2 5 10m

Work Package	Cost Check	Info/Briefing	Tender	Contract	Construction

Date	Rev.	Description	Approved By

Date	Rev.	Description	Approved By
03.10.2014	A	For Planning Application Client Sign-Off	EF
17.10.2014	B	Updated for Planning Application Client Sign-Off	EF
27.10.2014	C	Submitted for Planning	EF

Project	Pears Building
Subject	Proposed East Elevation
Architects	Hopkins Architects Partnership LLP 27 Broadley Terrace, London, NW1 6LG T: 020 7724 1751 E: mail@hopkins.co.uk

Sort Code	Drawing Number	Rev.
A/R/FMR	<b>2103</b>	<b>C</b>
Date	03.10.2014	Scale 1:200 at A1