



REAR ELEVATION

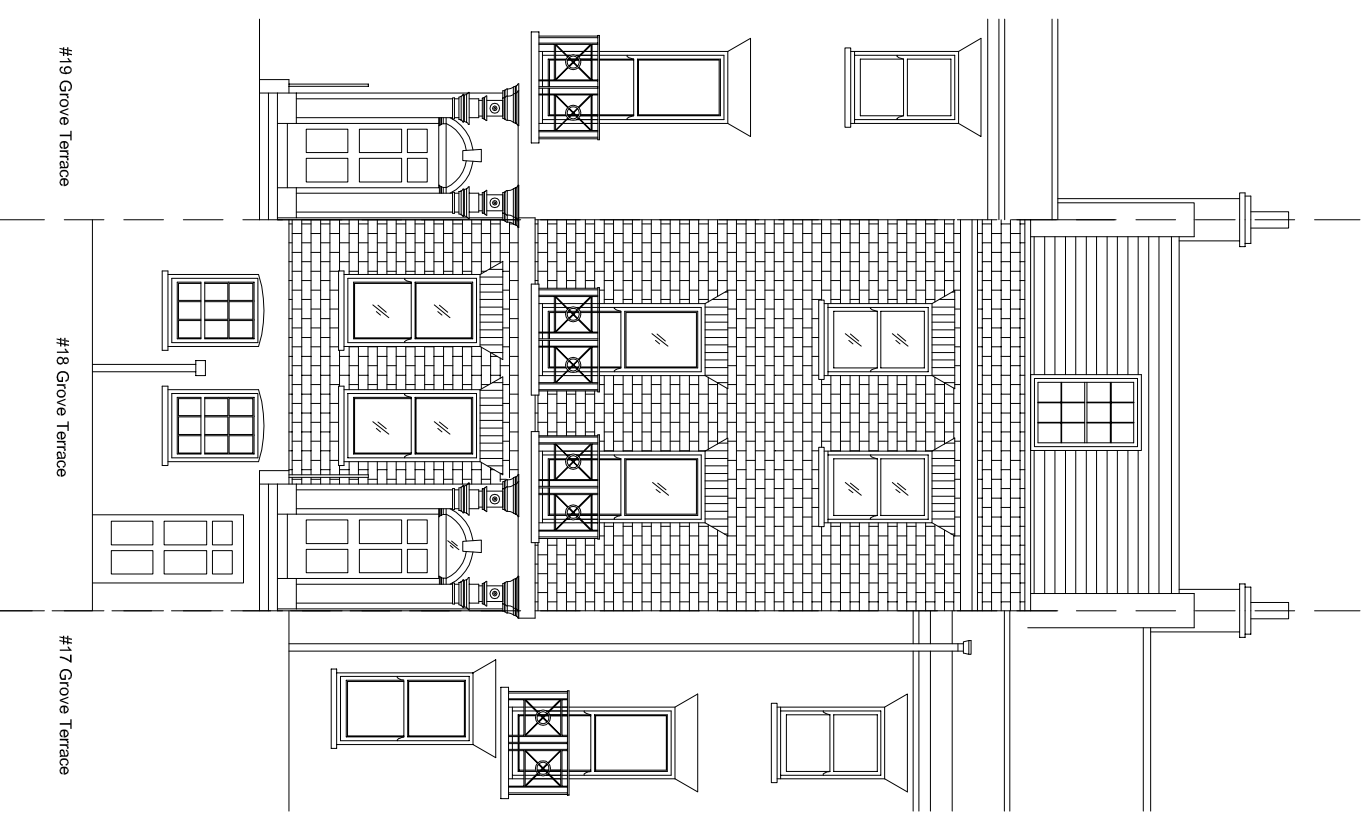

**FRONT ELEVATION
as existing**

 

| | |
|--|---------------------|
| Archetype | |
| <i>Architects Planners Designers</i> | |
| <p>Project: 18 GROVE TERRACE LONDON NW5 1PH</p> | |
| <p>Drawing Title: PROPOSED ELEVATIONS</p> | |
| Drawn: | Date: OCT 14 |
| Scale: 1:100 @ A3 | |
| Plan No.: 1049 (02) -02 | Issue: 1 |
| <p>Status: <input checked="" type="radio"/> Preliminary drawing <input type="radio"/> Tender drawing <input type="radio"/> Working drawing</p> | |
| CAD Ref.: - | |

121 Gloucester Place, London, W1U
Tel: 020 7486 8666 Fax: 020 7486 3888
e-mail: architect@archetype.org.uk