



FRONT ELEVATION

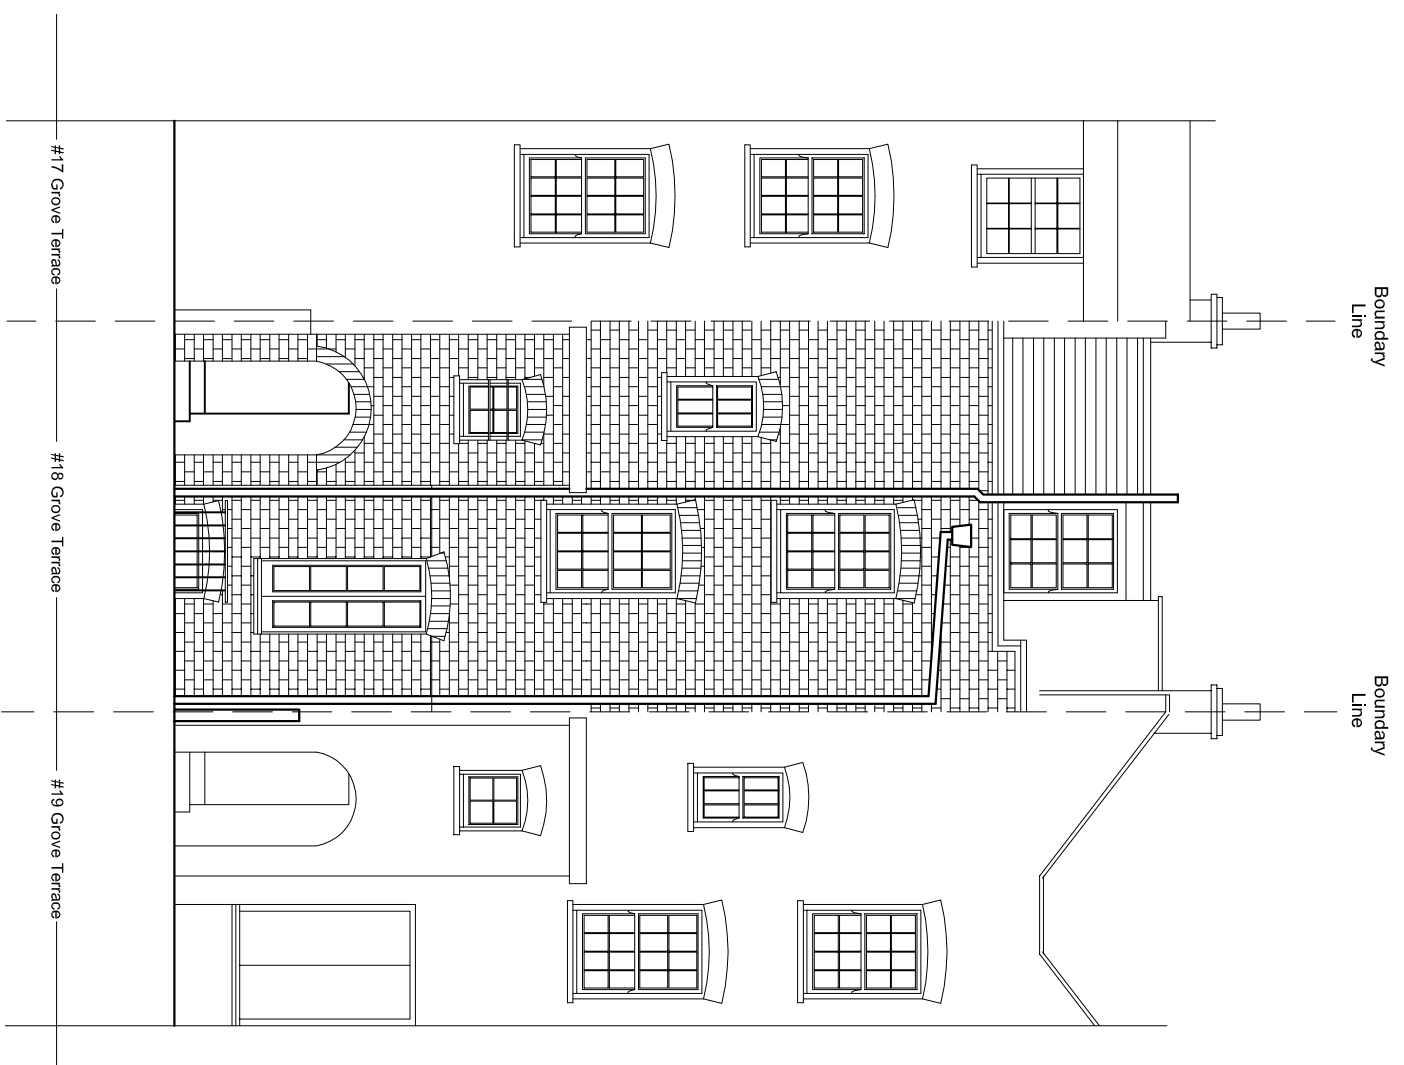

REAR ELEVATION

 

Archetype	
<i>Architects Planners Designers</i>	
121 Gloucester Place, London W1U Tel: 020 7486 3866 Fax: 020 7486 3886 e-mail: architect@archetype.org.uk	
Project: 18 GROVE TERRACE LONDON NWS 1PH	
Drawing Title: EXISTING ELEVATIONS	
Drawn:	Date: OCT 14
Scale:	Scale: 1:100 @ A3
Plan No. 1049 (01) -03	Sheet: A
Status: <input checked="" type="radio"/> Preliminary drawing <input type="radio"/> Tender drawing <input type="radio"/> Working drawing	
CAD Ref. -	