




PROJECTED NEIGHBOURS  
BASEMENT EXTENSION

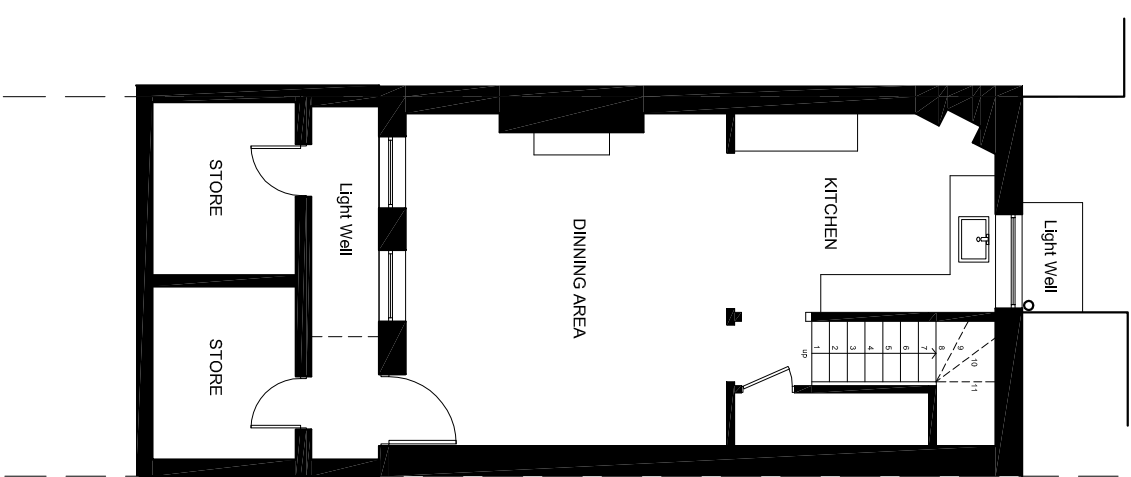


BASEMENT

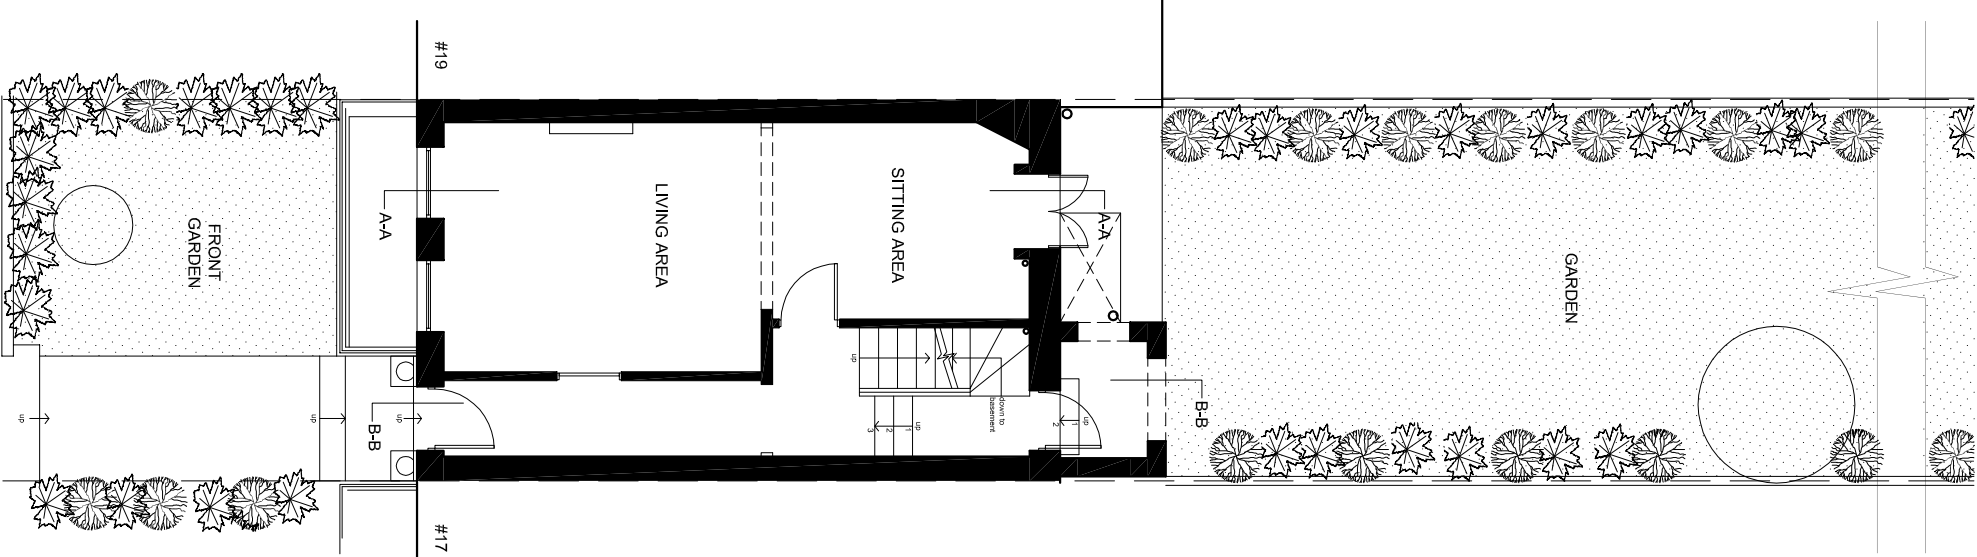


GROUND FLOOR

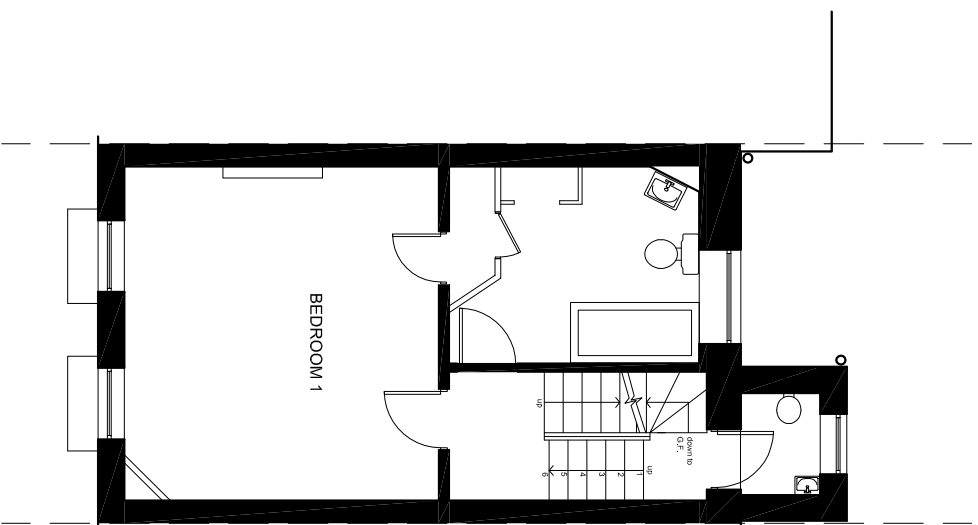


FIRST FLOOR

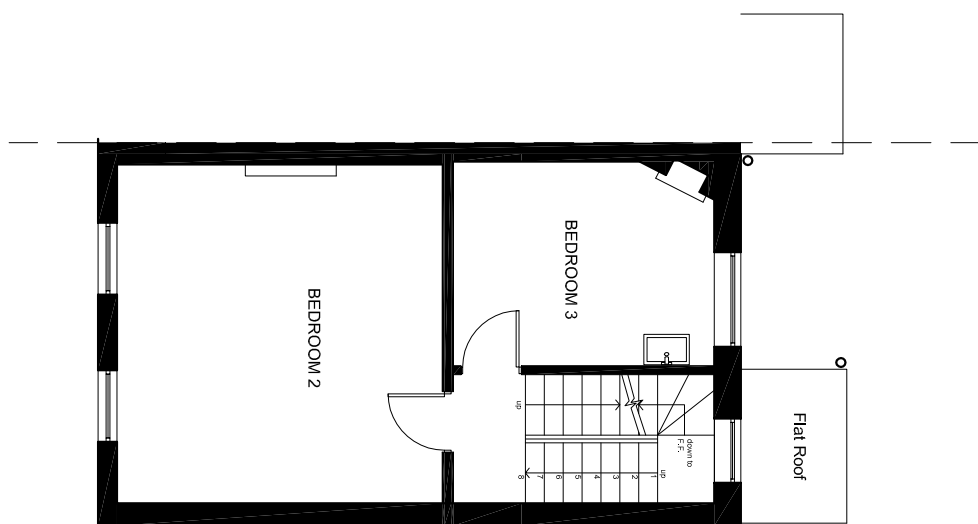

SECOND FLOOR

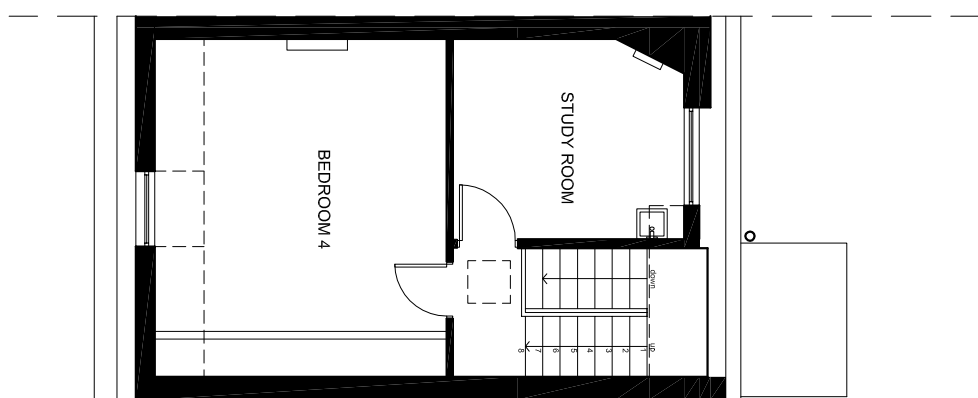

THIRD FLOOR

 

**Archetype**

Architects Planners Designers

121 Gloucester Place, London W1U  
Tel: 020 7486 3866 Fax: 020 7486 3896  
e-mail: archetype@archetype.org.uk

Project:  
18 GROVE TERRACE  
LONDON  
NW5 1PH

Drawing Title:  
EXISTING FLOOR PLANS

Drawn: OCT 14  
Scale: 1:100 @ A3

Plan No. 1049 (01) -02  
Issue: A  
Status: Preliminary drawing  
Tender drawing  
Working drawing

CAD Ref. -