



REVISION	DATE	DESCRIPTION
A	01/08/14	SIGNAGE UPDATED
B	24/09/14	SIGNAGE UPDATED
C	17/11/14	SIGNAGE TO BE SET 1M BEHIND GLASS

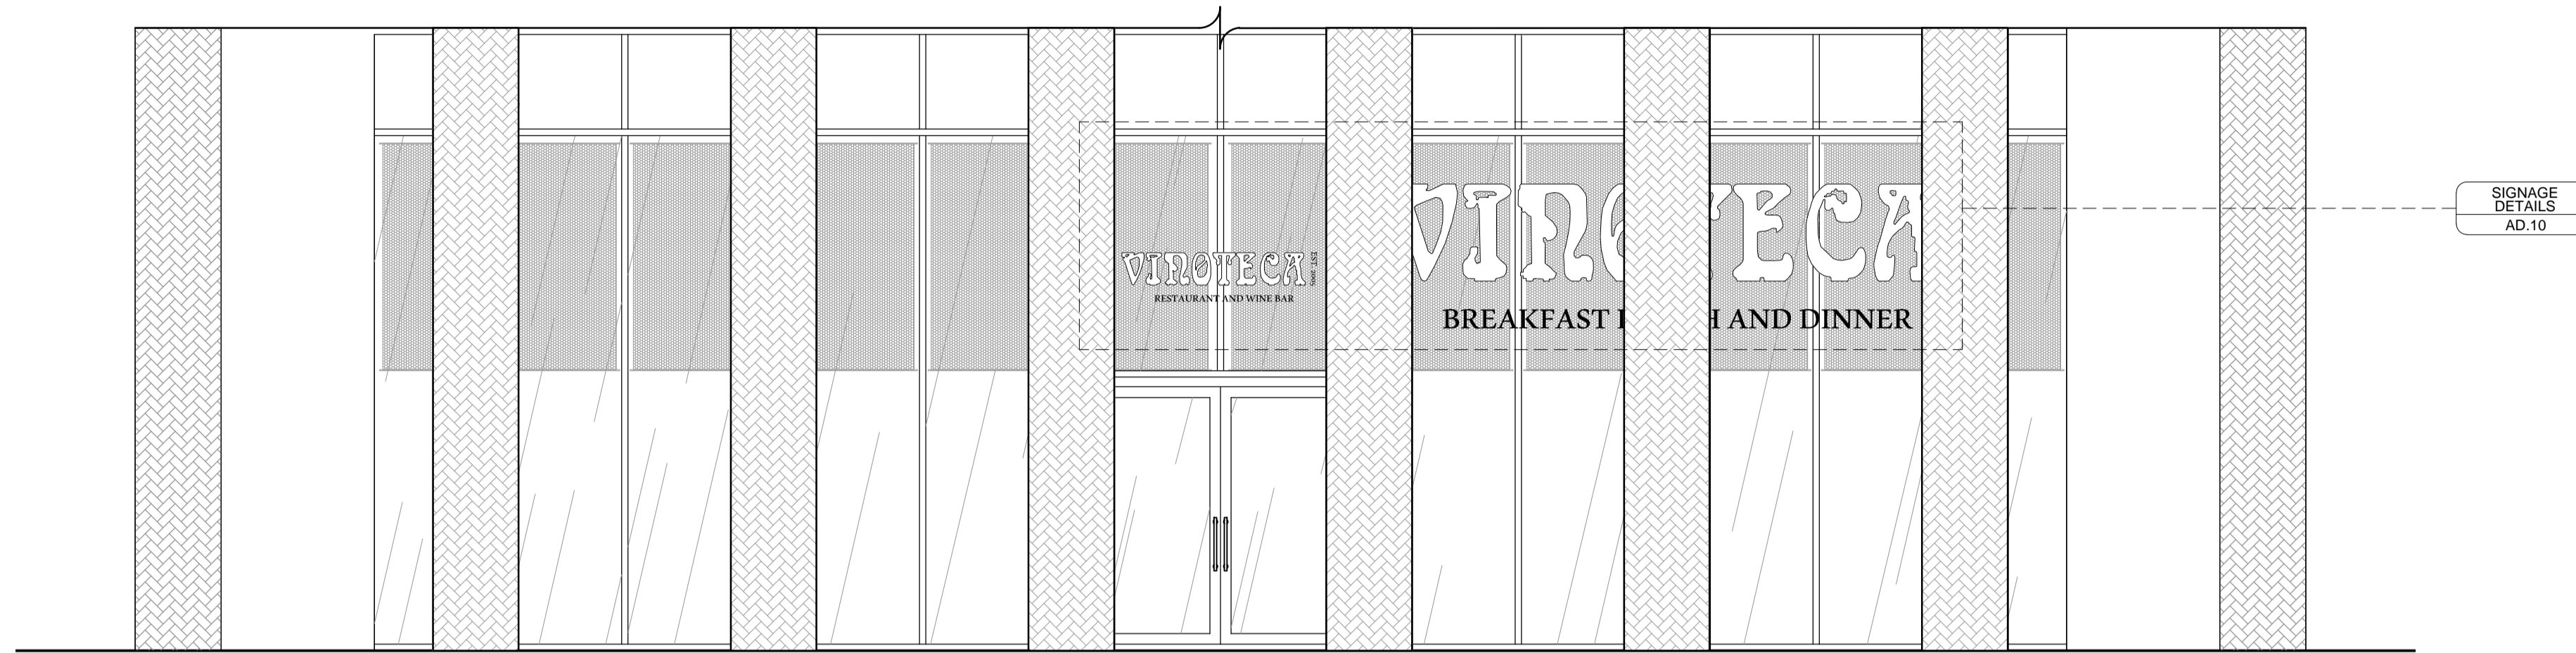

**A** EXTERIOR ELEVATION  
SCALE 1:50@A1

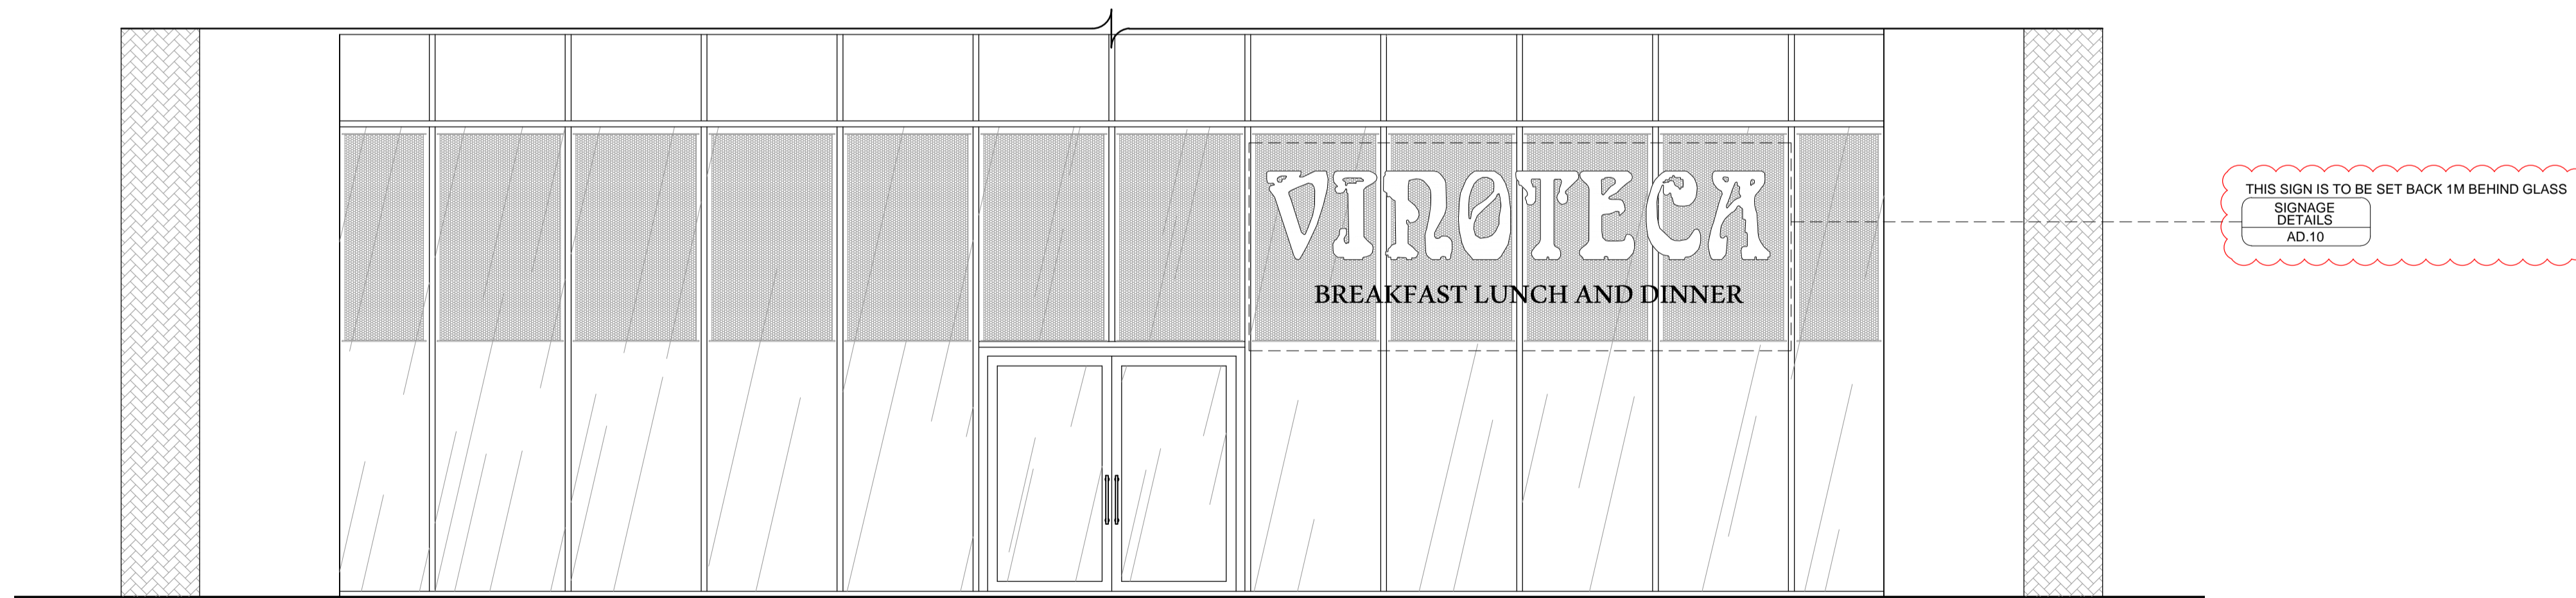

**B** EXTERIOR ELEVATION  
SCALE 1:50@A1

**CANTORMASTERS**  
INTERIOR DESIGN

No1 The Colour House  
7 Bell Yard Mews  
London SE1 3UA  
Tel: +44(0)20 7407 5434  
e: info@cantormasters.com  
www.cantormasters.com

CLIENT  
**VINOTECA**

PROJECT  
**VINOTECA KING'S CROSS  
ONE PANCRAS SQUARE  
LONDON N1**

DRAWING  
**EXTERIOR ELEVATIONS  
PG. 2 OF 2**

JOB No	SCALE	DATE
5013	AS SHOWN	
DRAWING No	REVISION	
EL.01.01	C	A1 SHEET

© Copyright is reserved by CantorMasters Ltd.  
This drawing is the property of CantorMasters Ltd and is issued on condition that it is not copied in any manner or issued to third parties without the written consent from CantorMasters Ltd. CantorMasters Ltd does not warrant the accuracy of the measurements or other information contained on the drawing and all parties using this drawing and the information contained within must check and verify and satisfy themselves as to the accuracy or otherwise of such measurements or other information.  
Do not scale from this drawing. All figured measurements are indicated as a general guide only. All discrepancies or omissions must be reported to CantorMasters Ltd for their comments or approval prior to commencing work.  
This drawing to be read in conjunction with all other consultants information and any anomalies reported to CantorMasters Ltd prior to commencement on site.  
This drawing is subject to approval by statutory authorities and as such is subject to revision as required.