



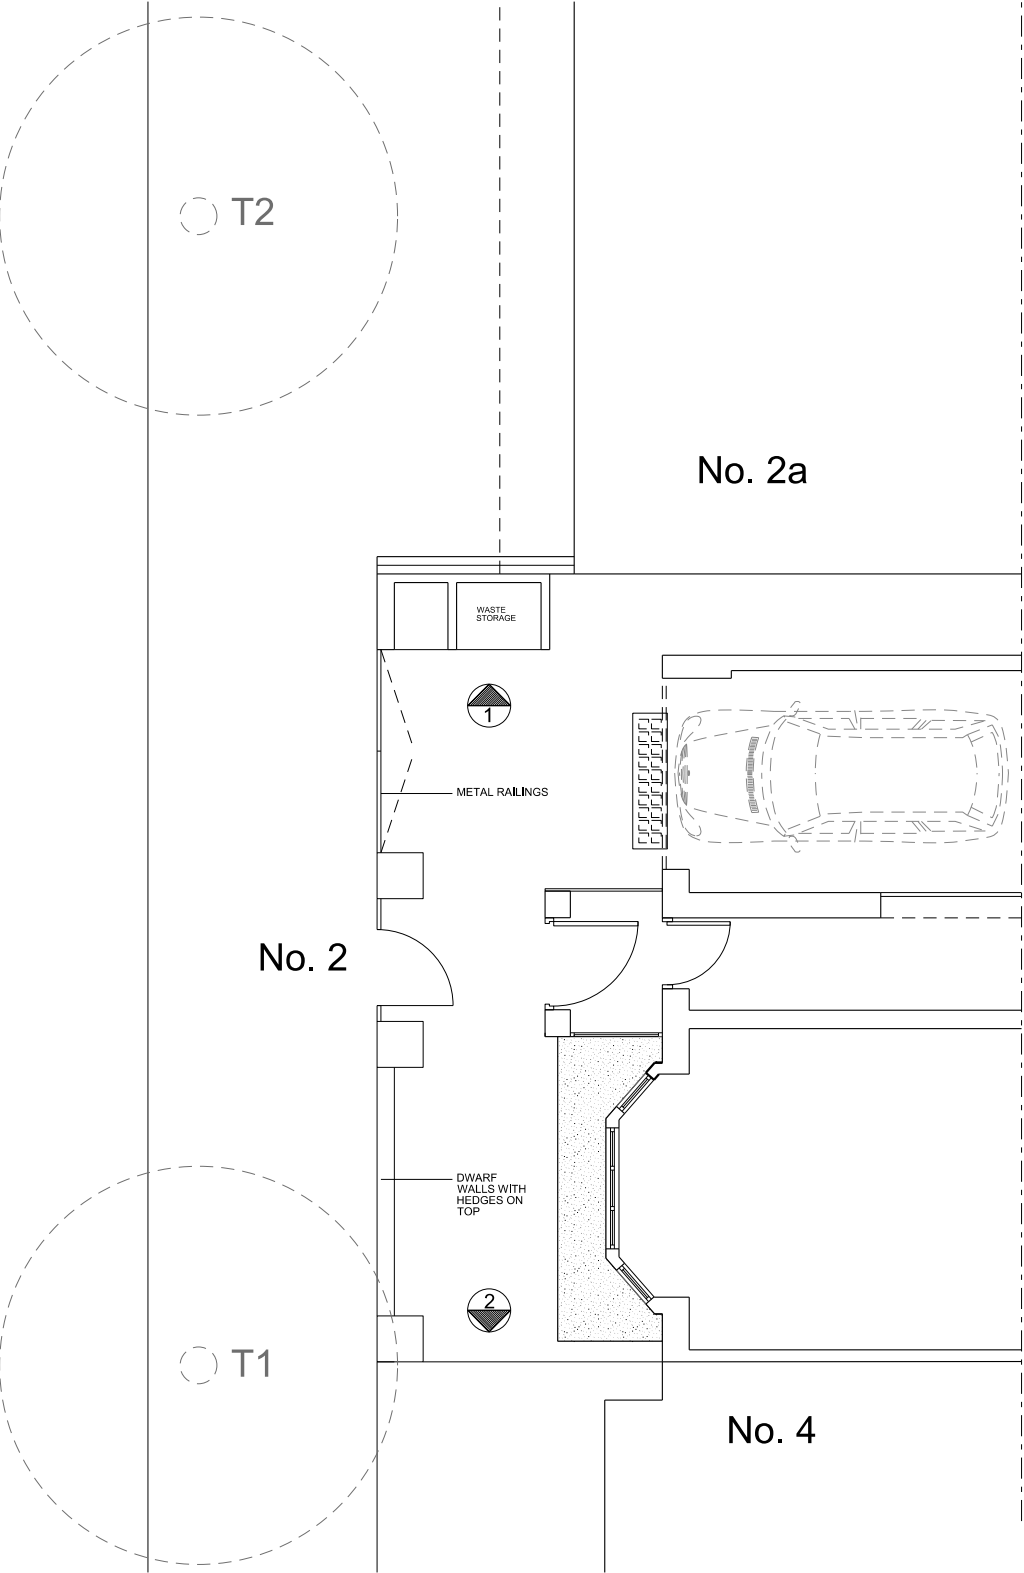


EXISTING FRONT GARDEN PLAN

EXISTING WEST ELEVATION

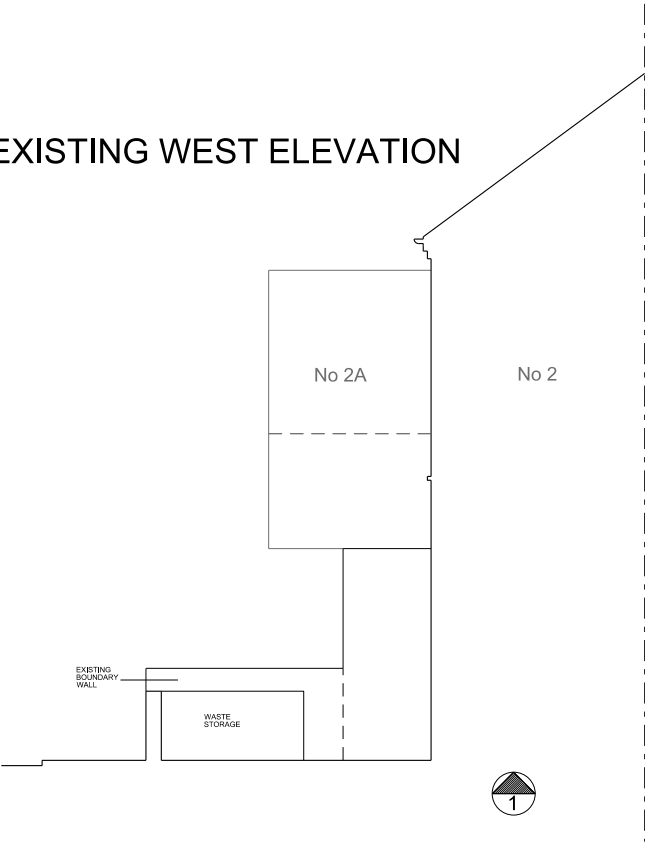

EXISTING SIDE ELEVATION

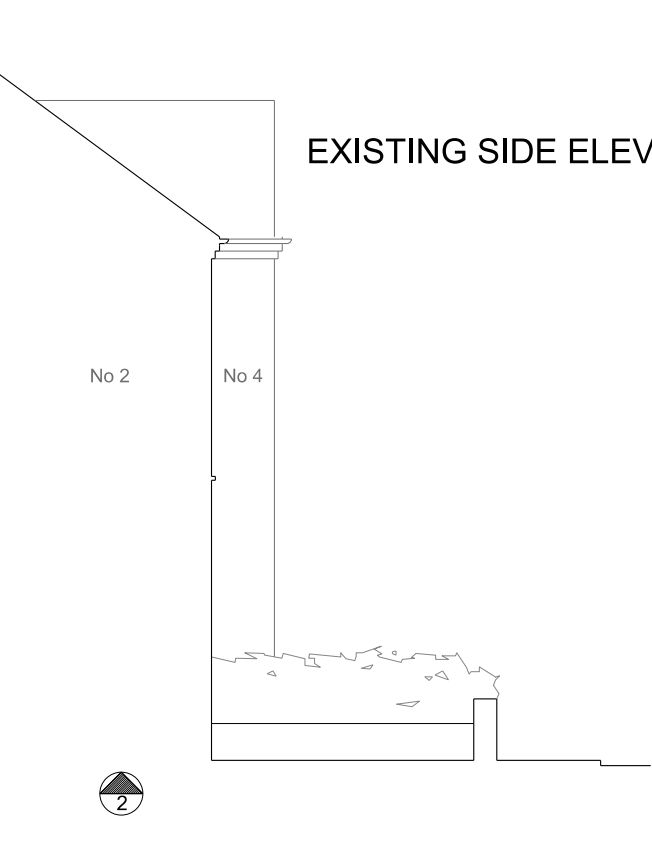

EXISTING FRONT ELEVATION



 Holt Lodge, 38 Castlebar Park London W5 1BU t:+44 208 998 7576 f:+44 870 134 8184 e-mail: contact@ dizarchitects.com	CLIENT	 0 1 2 5	REV		INOTES		I DATE		REV		INOTES		I DATE		JOB	
			A		Issued for planning		19.11.14								2 Clorane Gardens, London NW3	
															TITLE	
															EXISTING PLAN AND ELEVATIONS	
															DRAWING No.	
														00P010		
														SCALE		
														1:100@A3		
														DRAWN BY		
														JD		
														DATE		
														NOV '14		
														REVISION		
														A		