




EXISTING & PROPOSED FRONT ELEVATION



EXISTING REAR ELEVATION

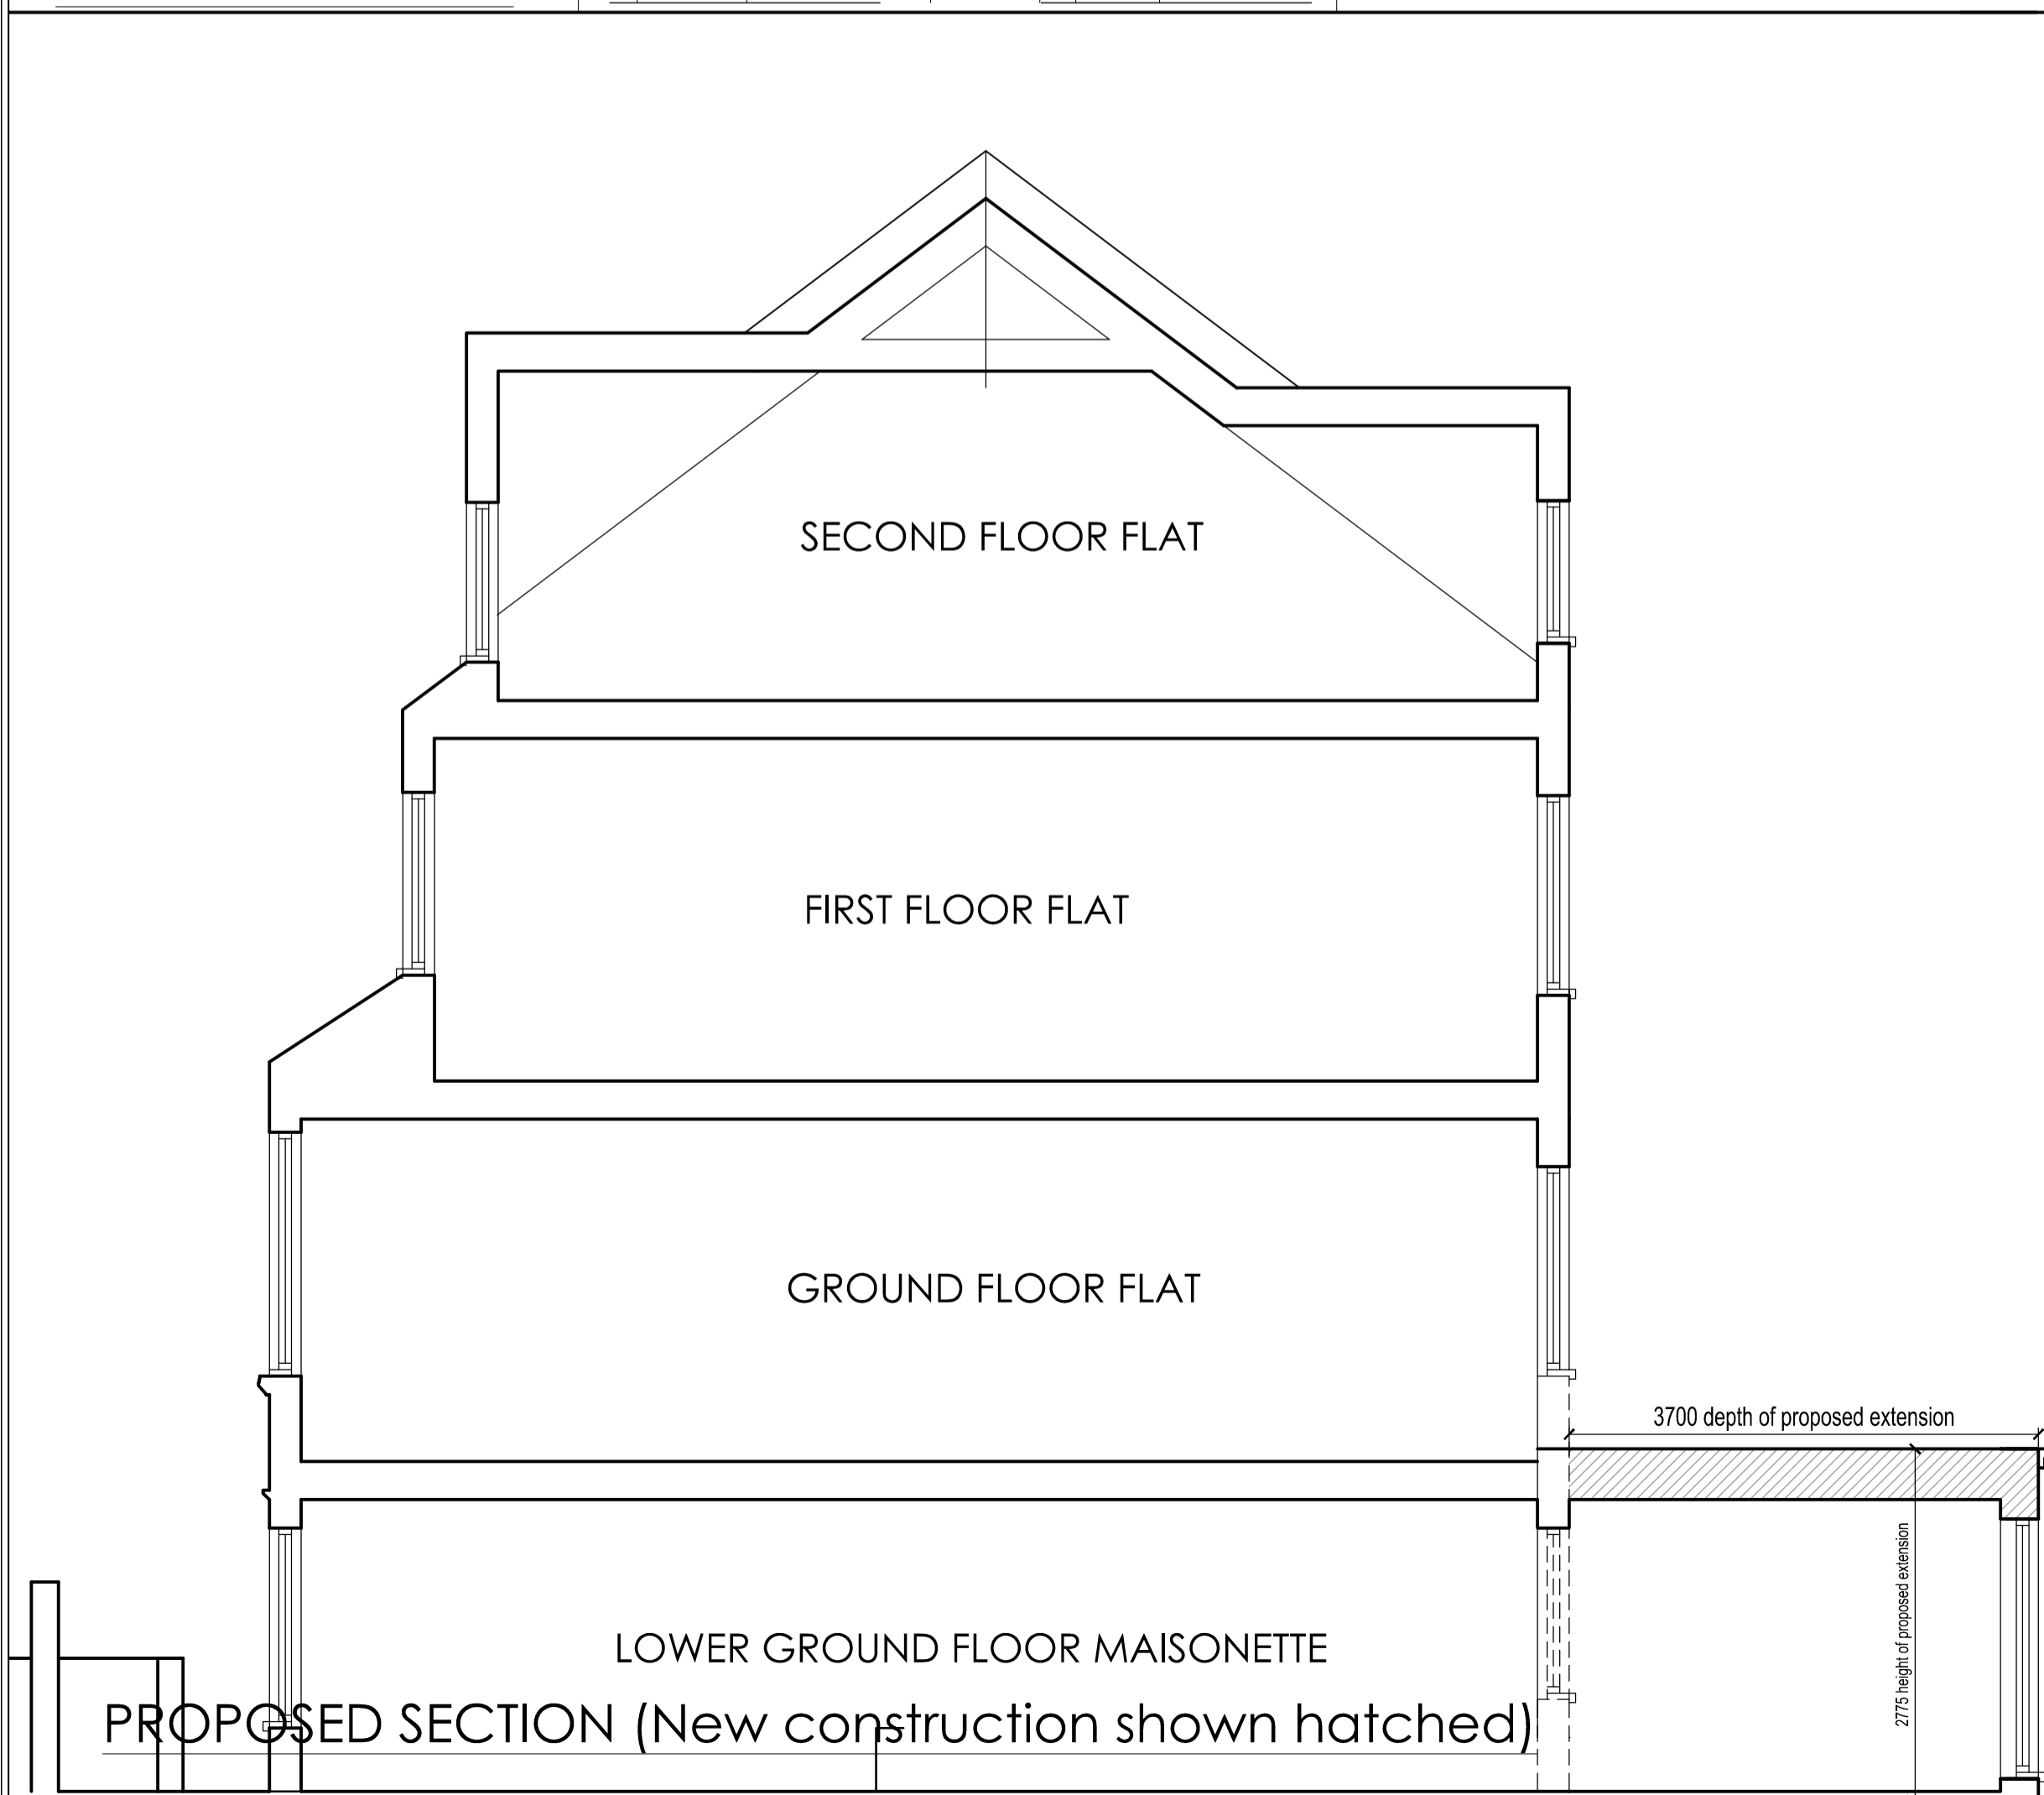

PROPOSED SECTION (New construction shown hatched)



PROPOSED REAR ELEVATION

REVISIONS			DO NOT SCALE
REV	DATE	NOTES	INITIAL
P1	25.09.14	PLANNING APPLICATION ISSUE.	HP
P2	10.11.14	REVISED LAYOUT.	SN
P3	14.11.14	REVISED LAYOUT.	SN

STATUS
PLANNING

Notes

Howard Fairbairn:MHK
chartered architects

Howard Fairbairn Project Services Ltd
439 London Road
Croydon
CR0 3PF
Telephone
020 8665 5252
Facsimile
020 8665 6252
Website
hfmhk.com
Email
croydon@hfmhk.com

Client	Brymore Investments Ltd.		
Project	135 Sumatra Road West Hampstead, NW6 1LP		
Title	Proposed Conversion to 3 Flats & 1 Maisonette. ELEVATIONS AS EXISTING & PROPOSED		
Drawn by	amo/HJP	Checked by	
Scale	1:50 @A1	Date	Sep 2014
CAD Ref:	6405		

Dwg N° 6405 - P003 Rev P3