



Ground Floor

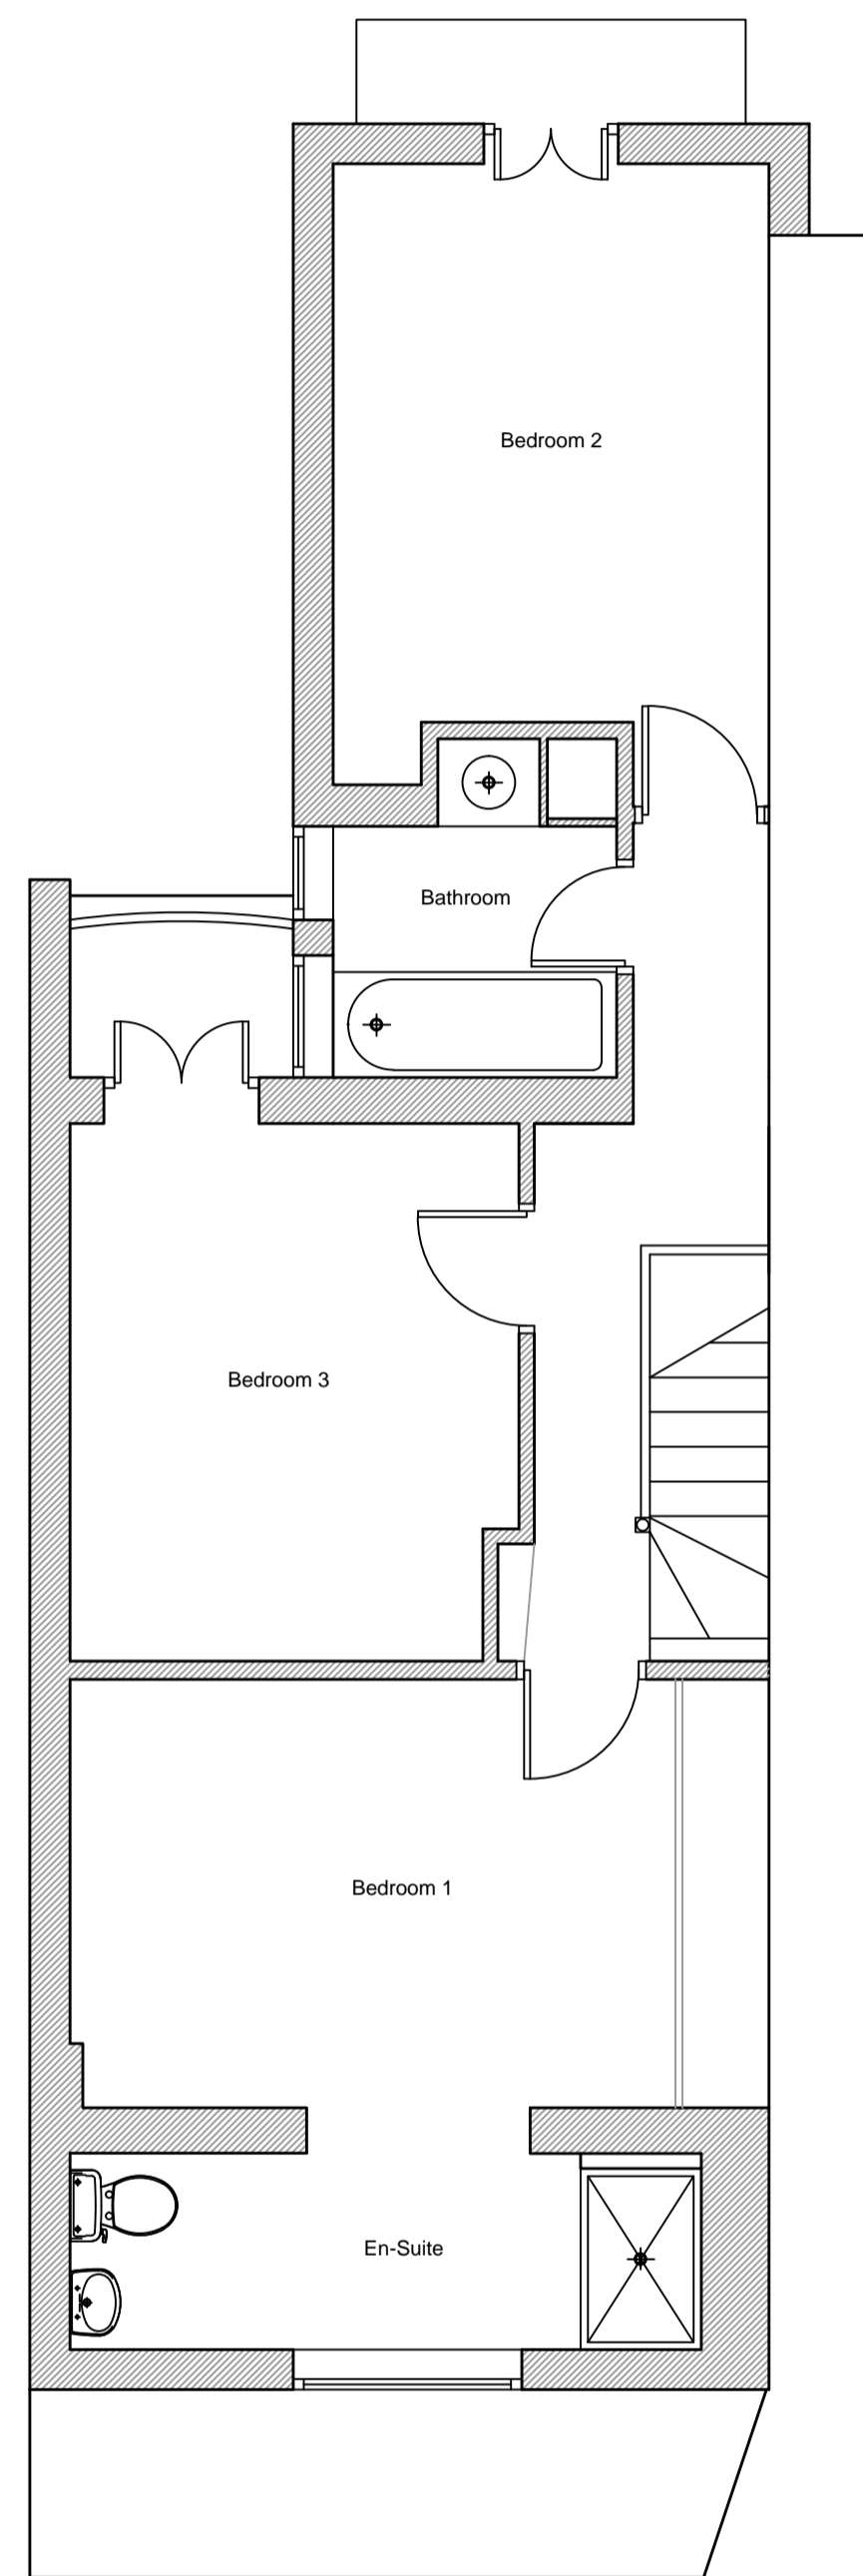

First Floor

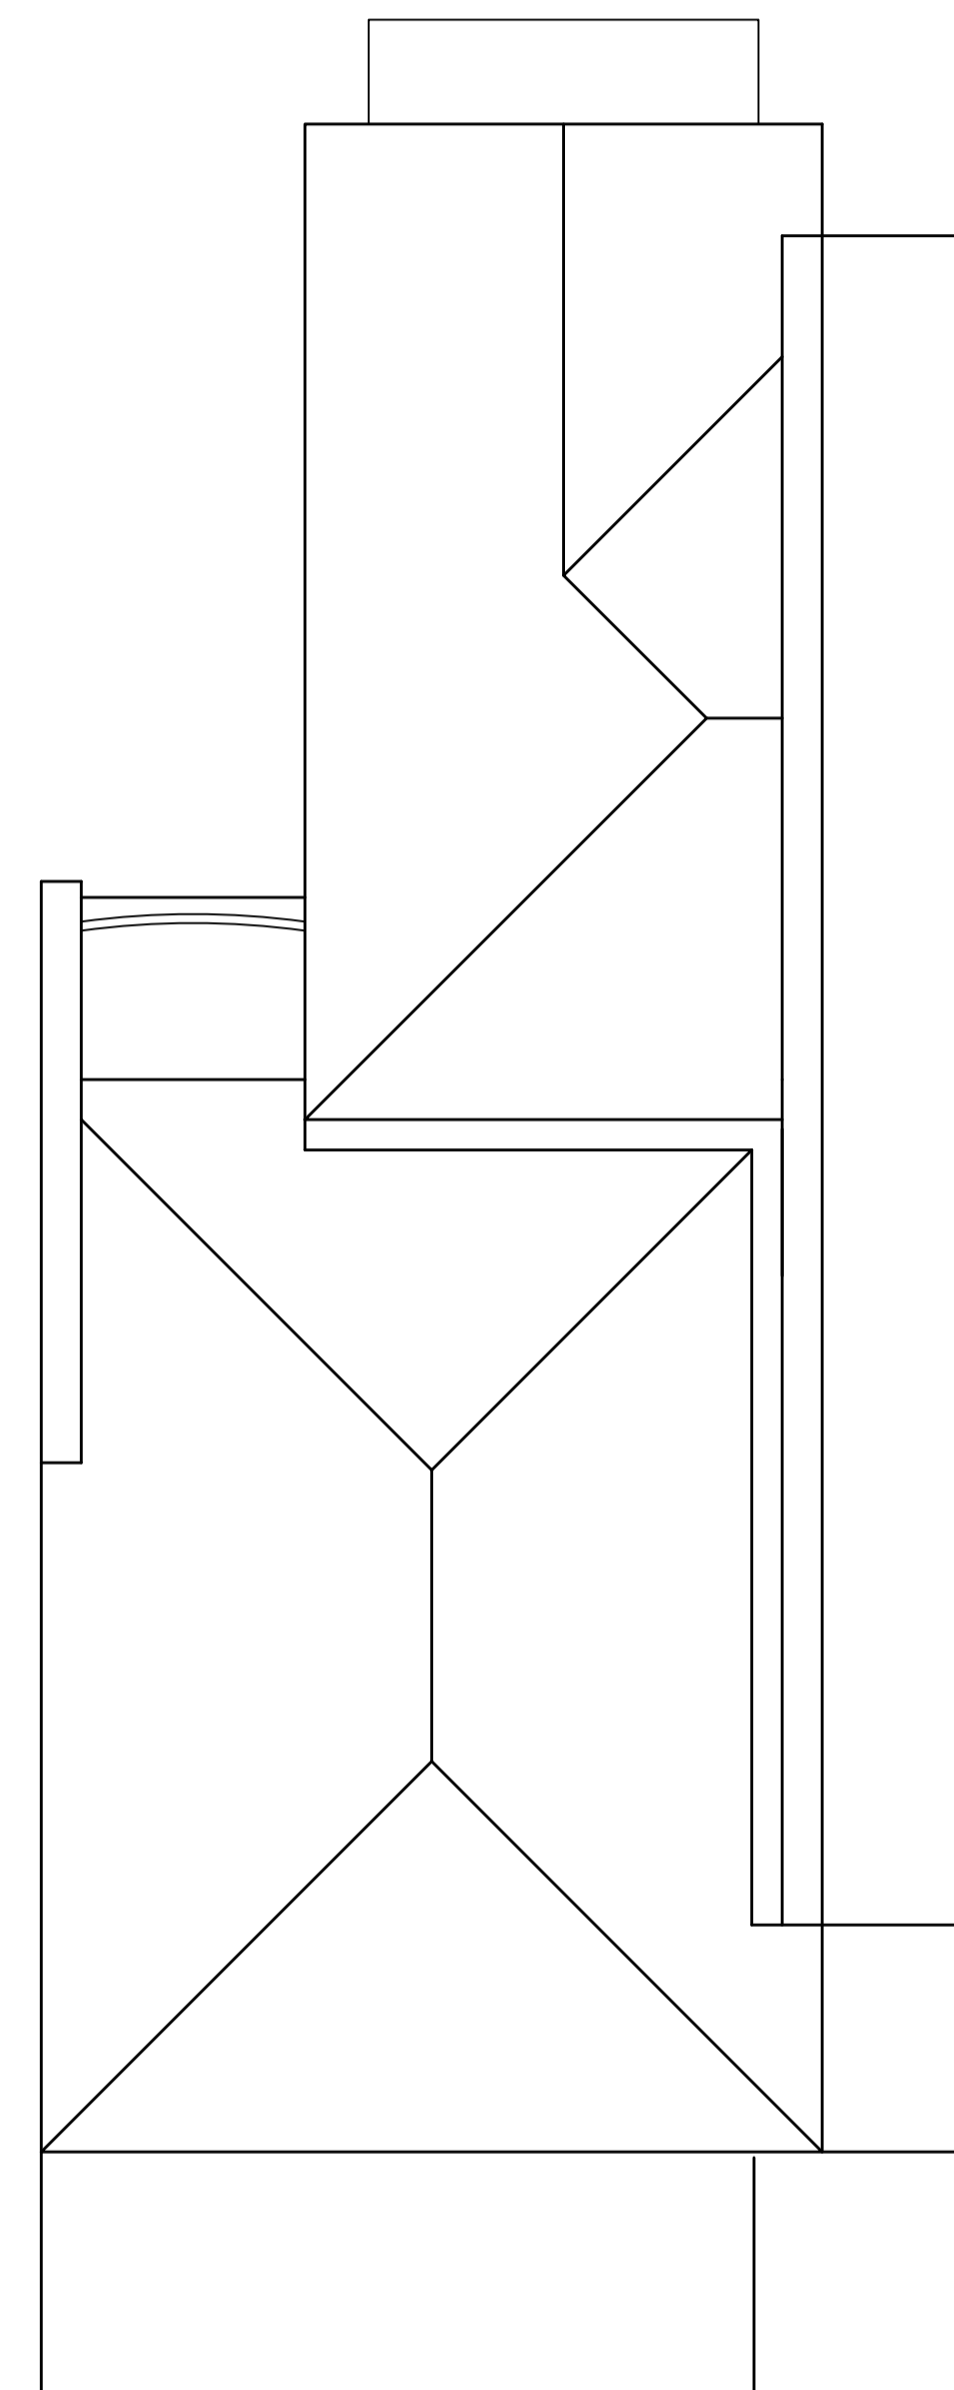

Second Floor

LHG PROJECTS LTD
 Architectural Design & Surveying
 M: 07941 889 509
 E: lhgprojects@gmail.com



PROJECT
 Rosecroft Avenue

CLIENT
 Jane Naylor

DRAWING TITLE
 Existing Floor Plan

DATE
 12/05/14

SCALE
 1:100 @ A3

DRAWING NUMBER
 280.001

REVISION NO.