






Front Elevation

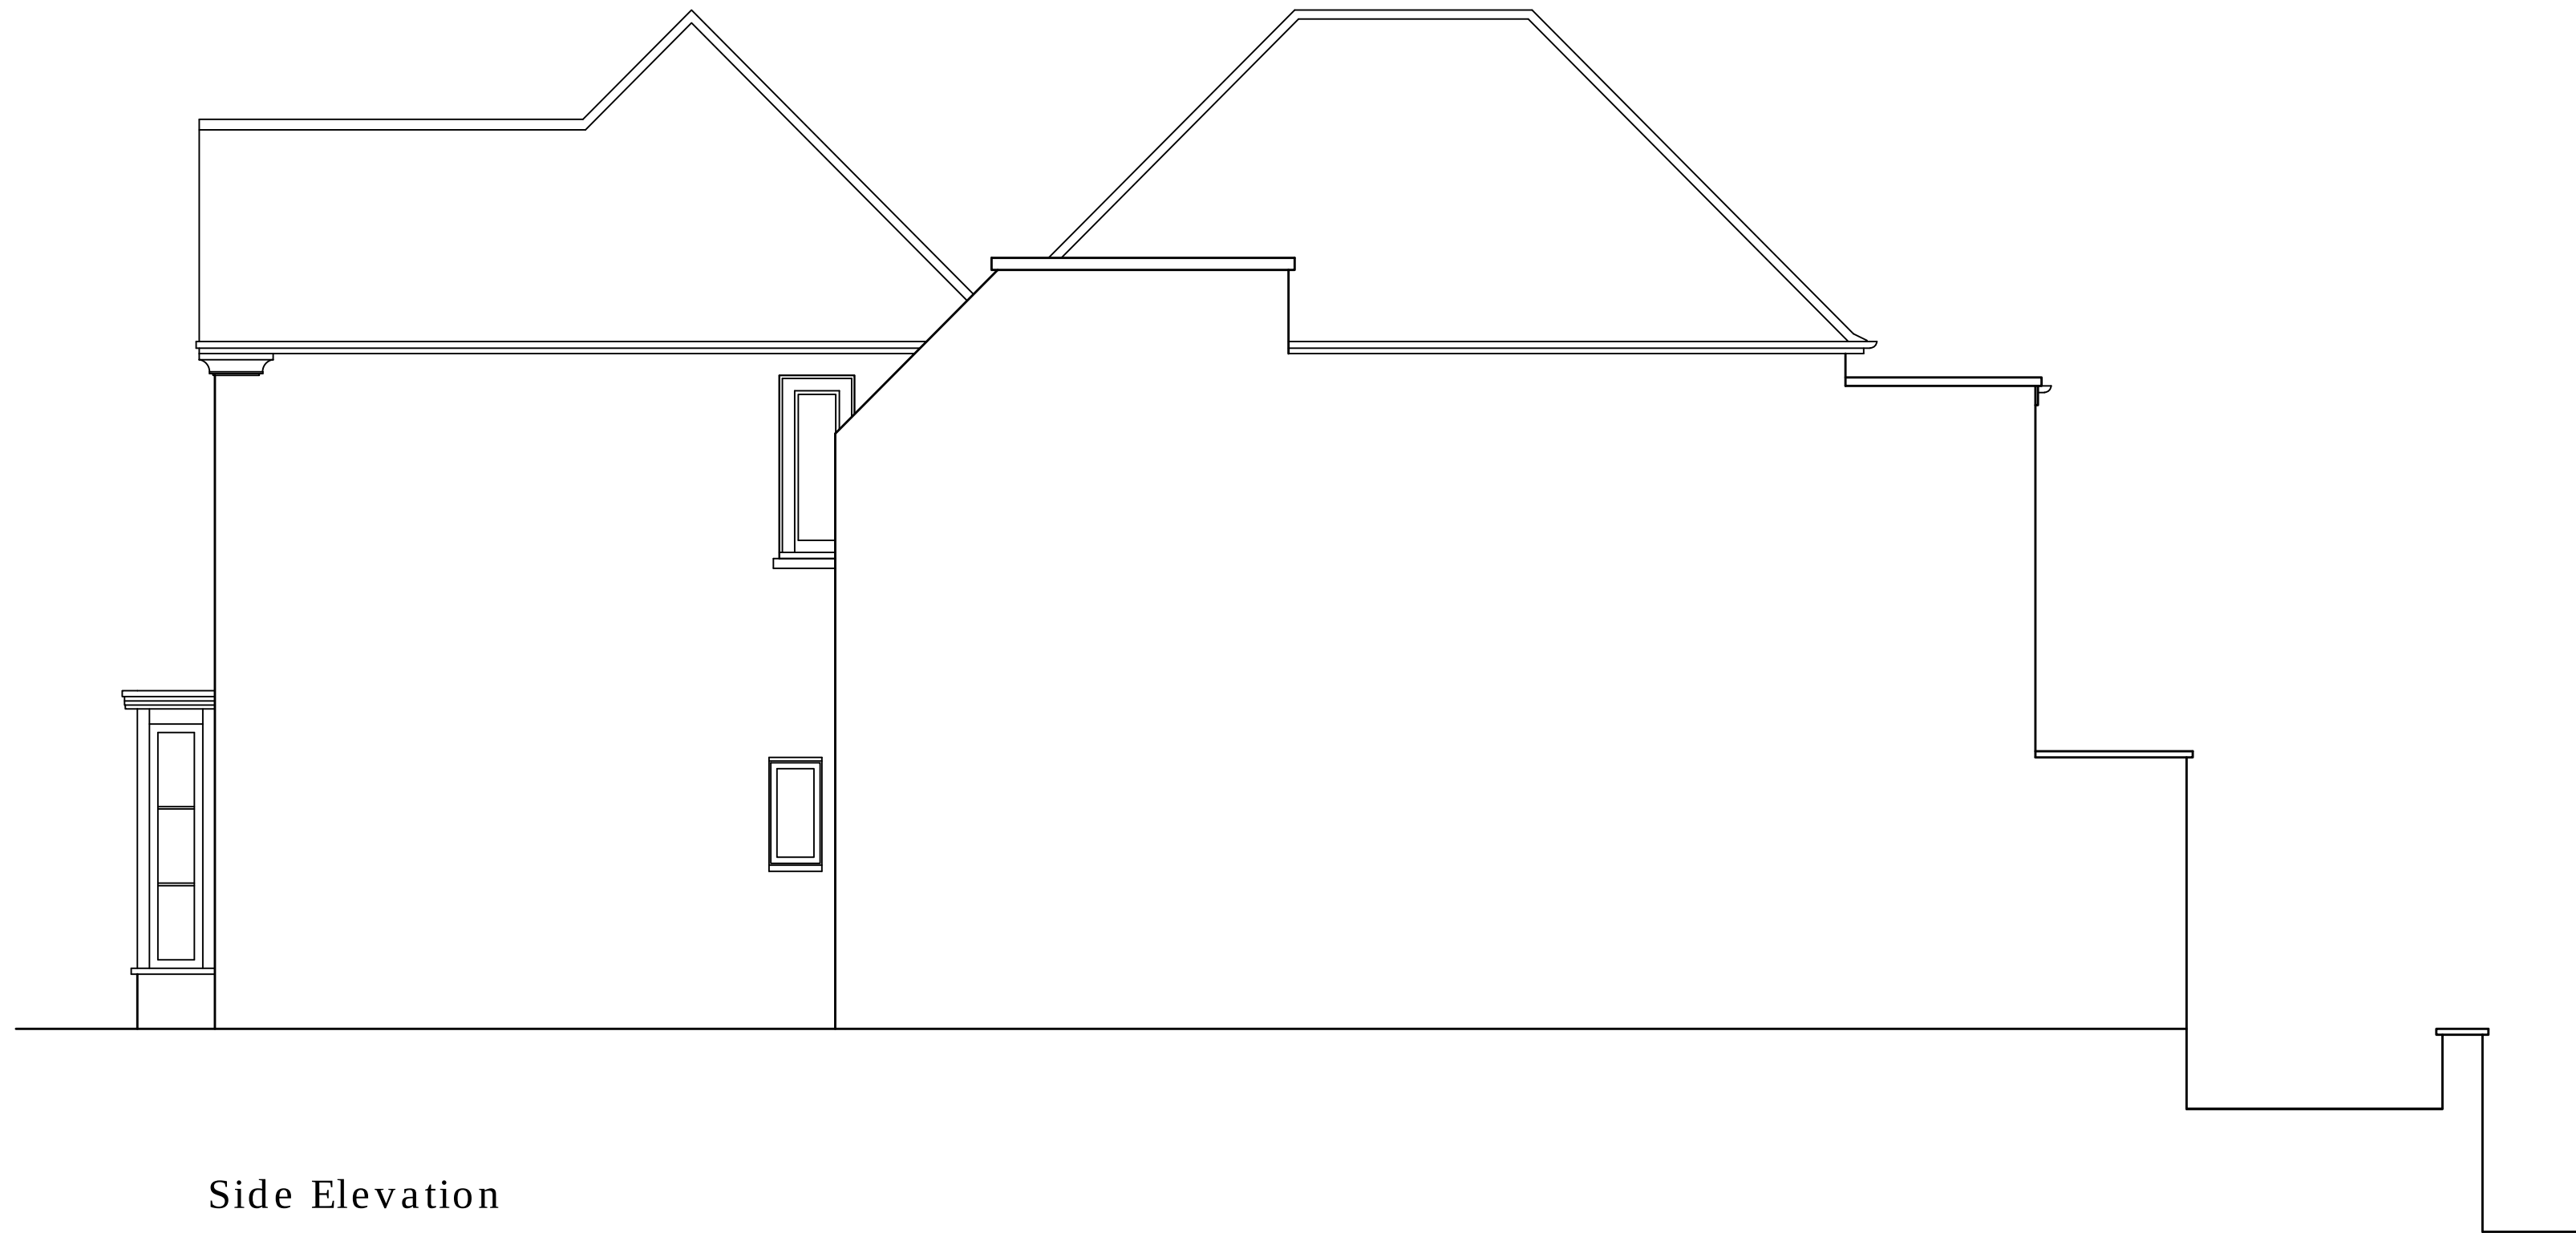

Side Elevation

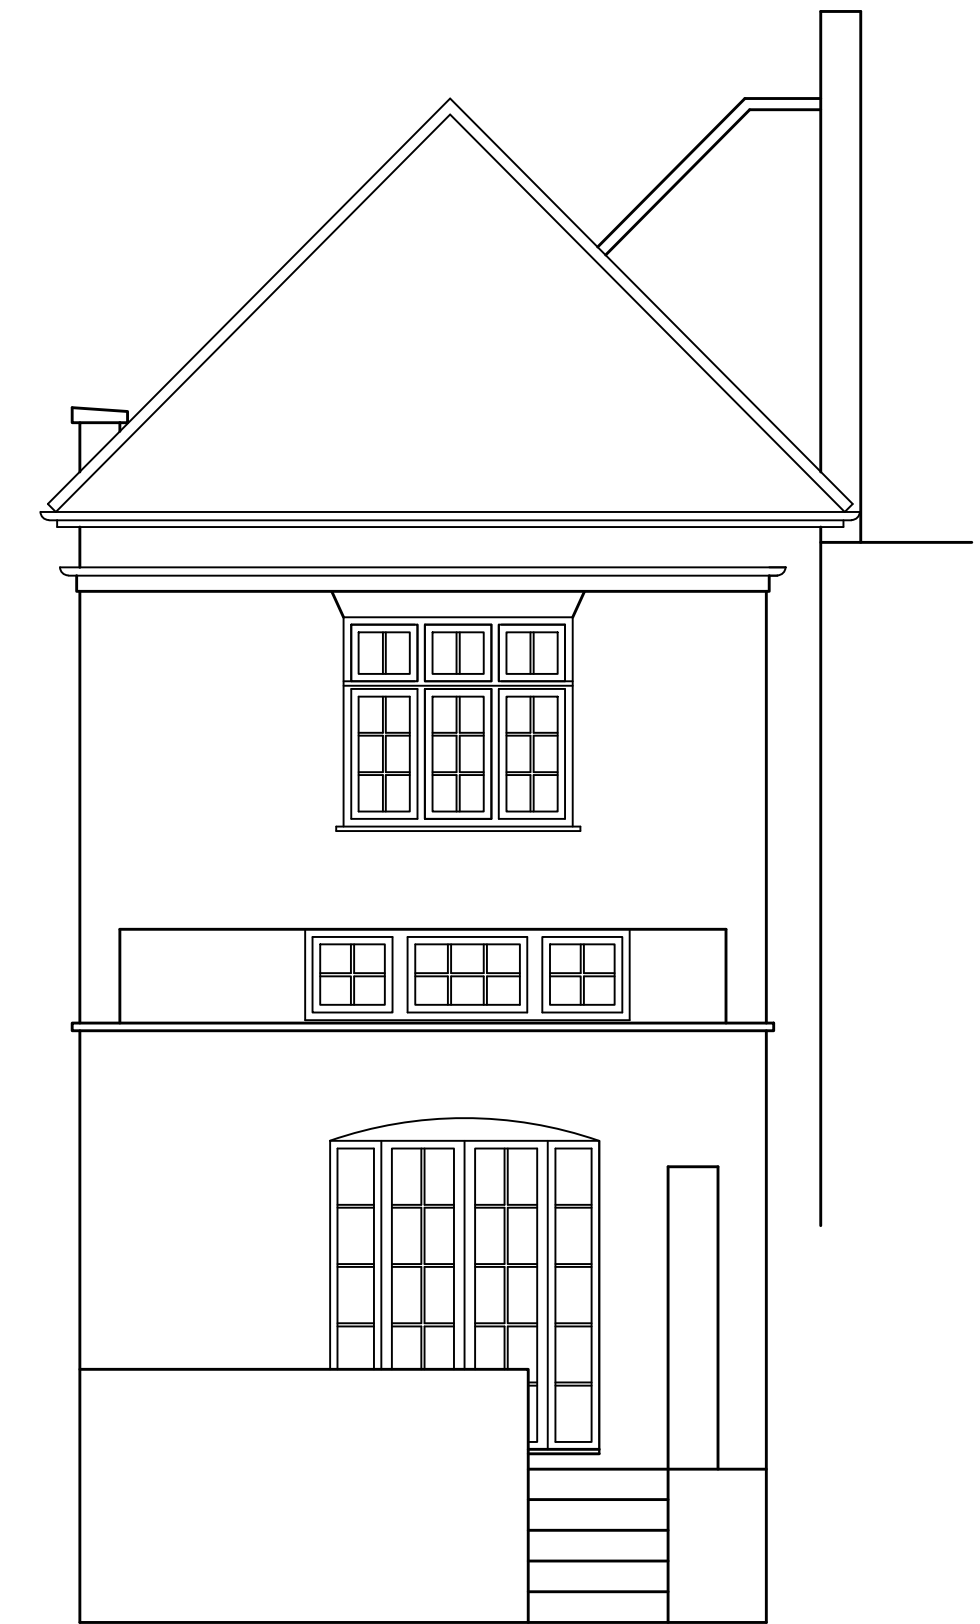

Rear Elevation

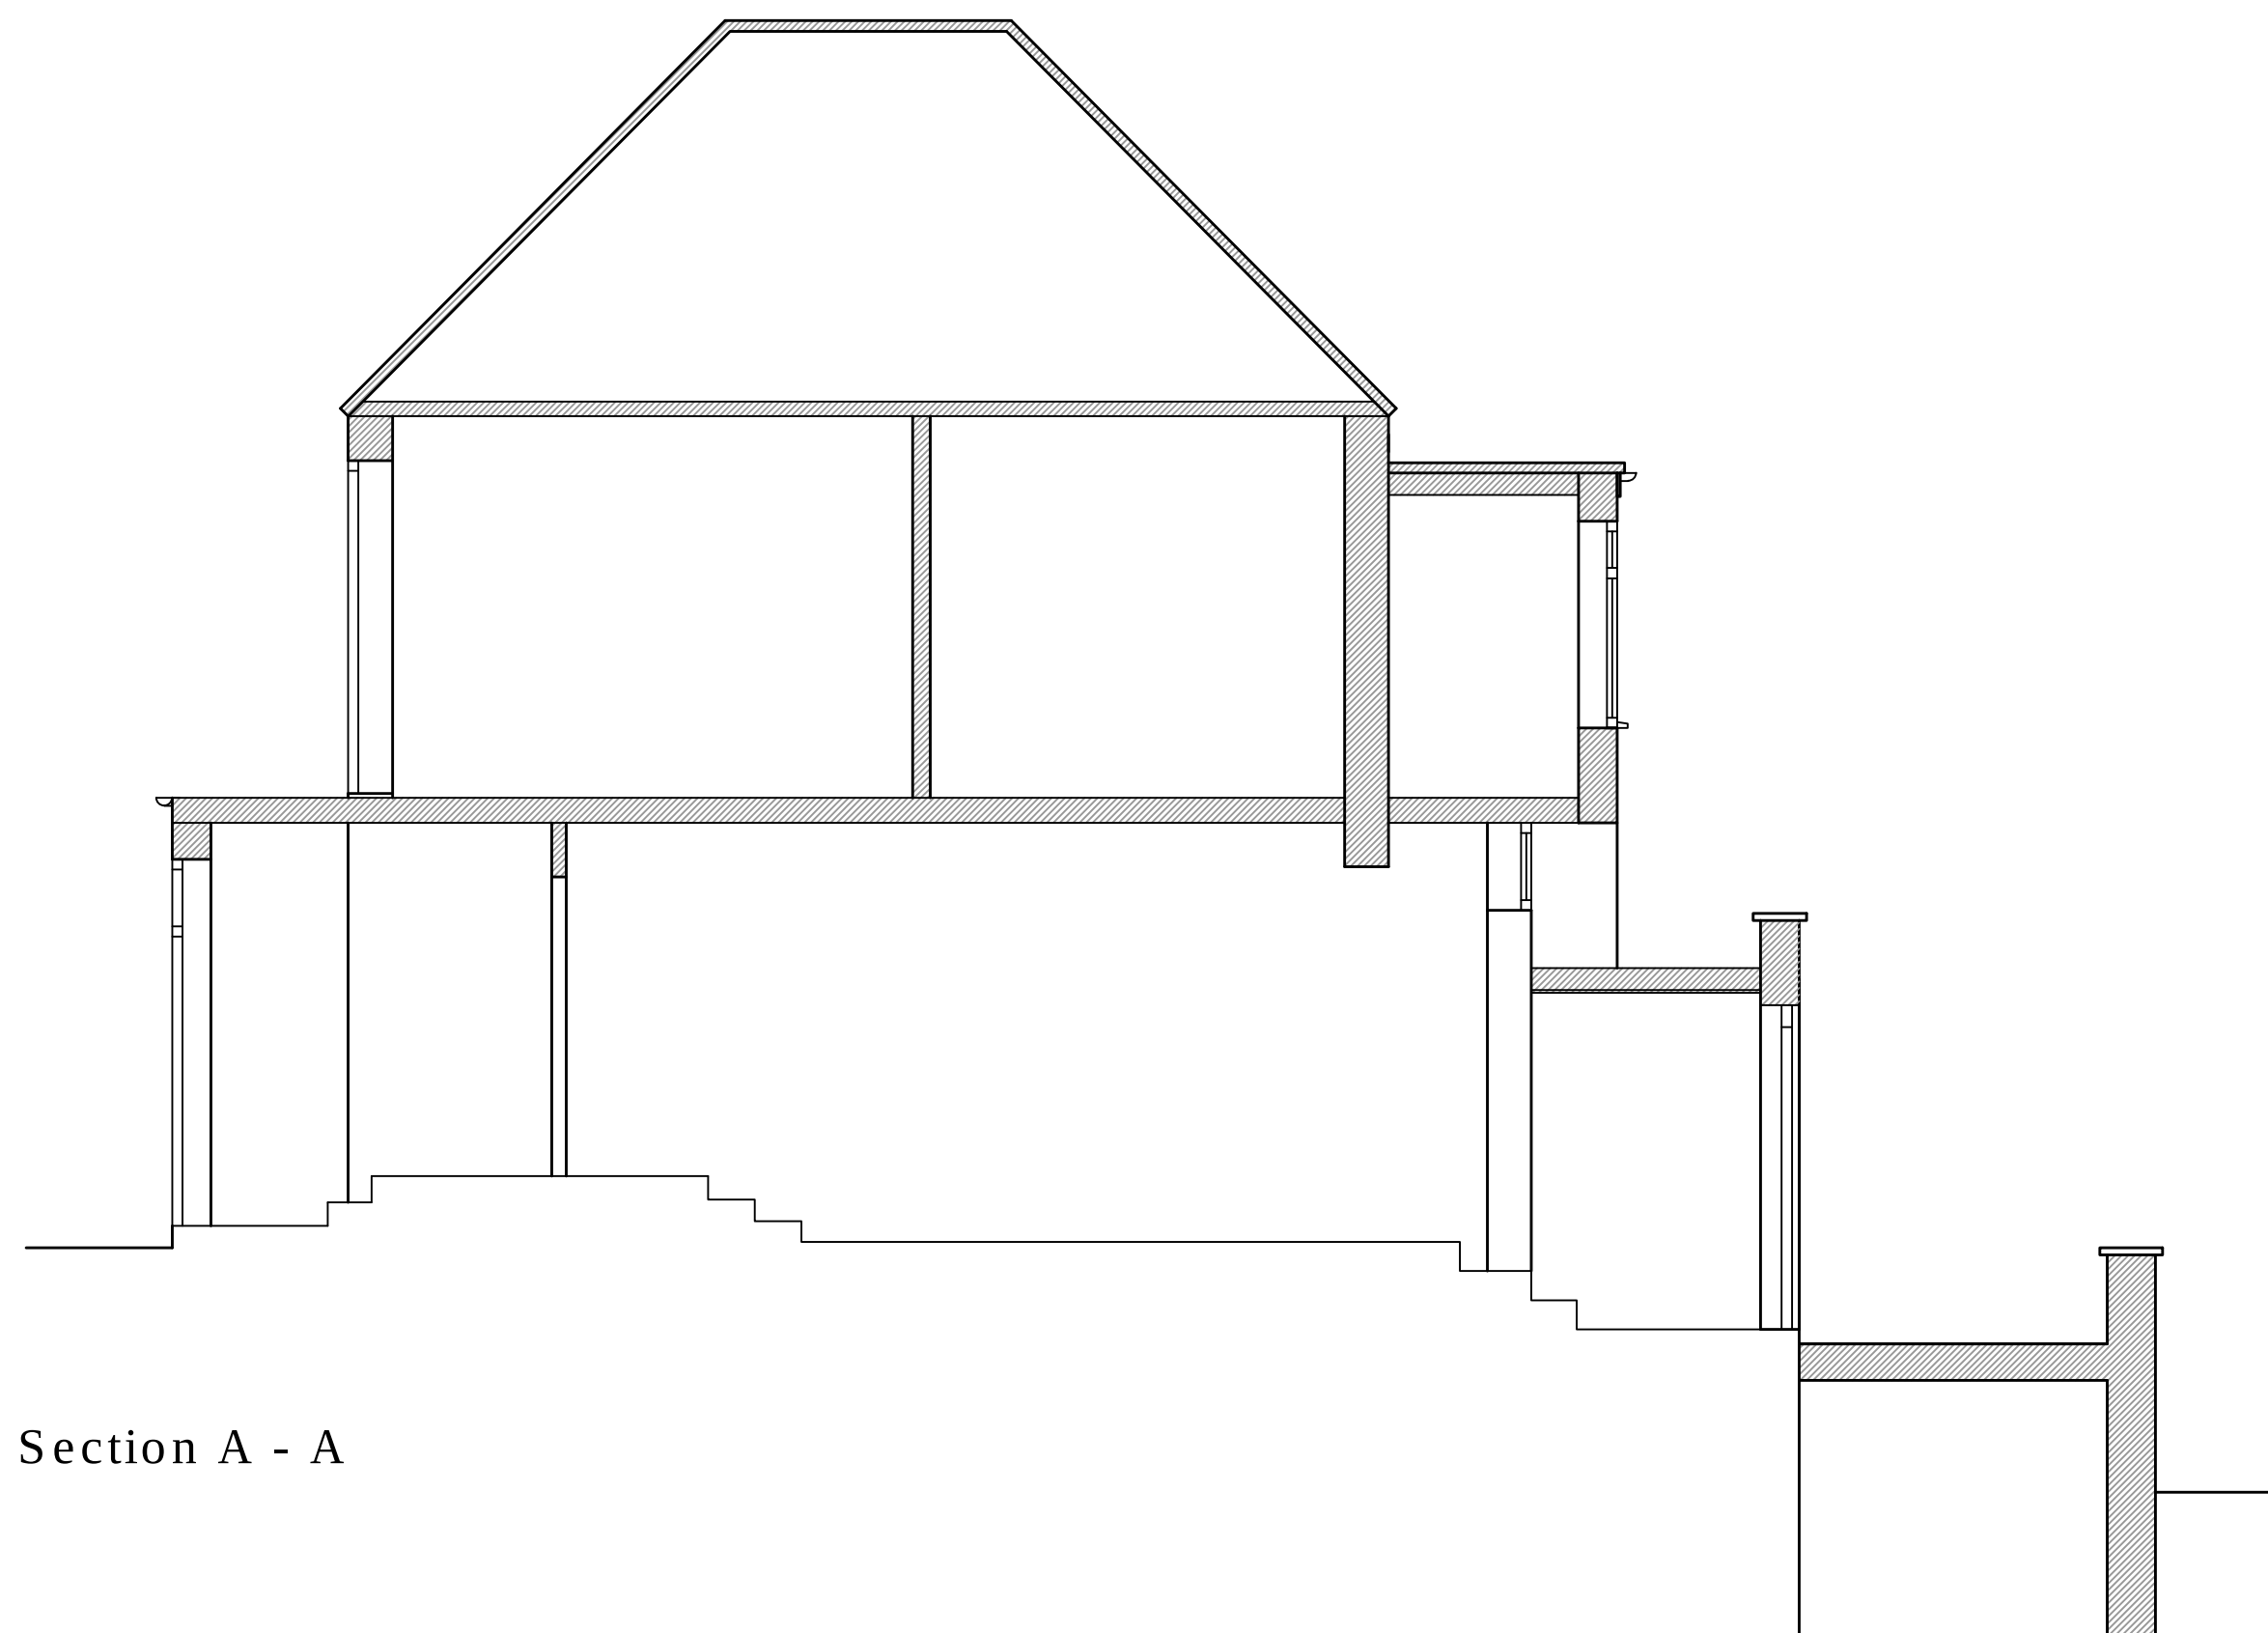

Section A - A

LHG PROJECTS LTD
Architectural Design & Surveying
M: 07941 889 509
E: lhgprojects@gmail.com



PROJECT
Rosecroft Avenue

CLIENT
Jane Naylor

DRAWING TITLE
Existing Elevations

DATE
12/05/14

SCALE
1:100 @ A3

DRAWING NUMBER
280.002

REVISION NO.