



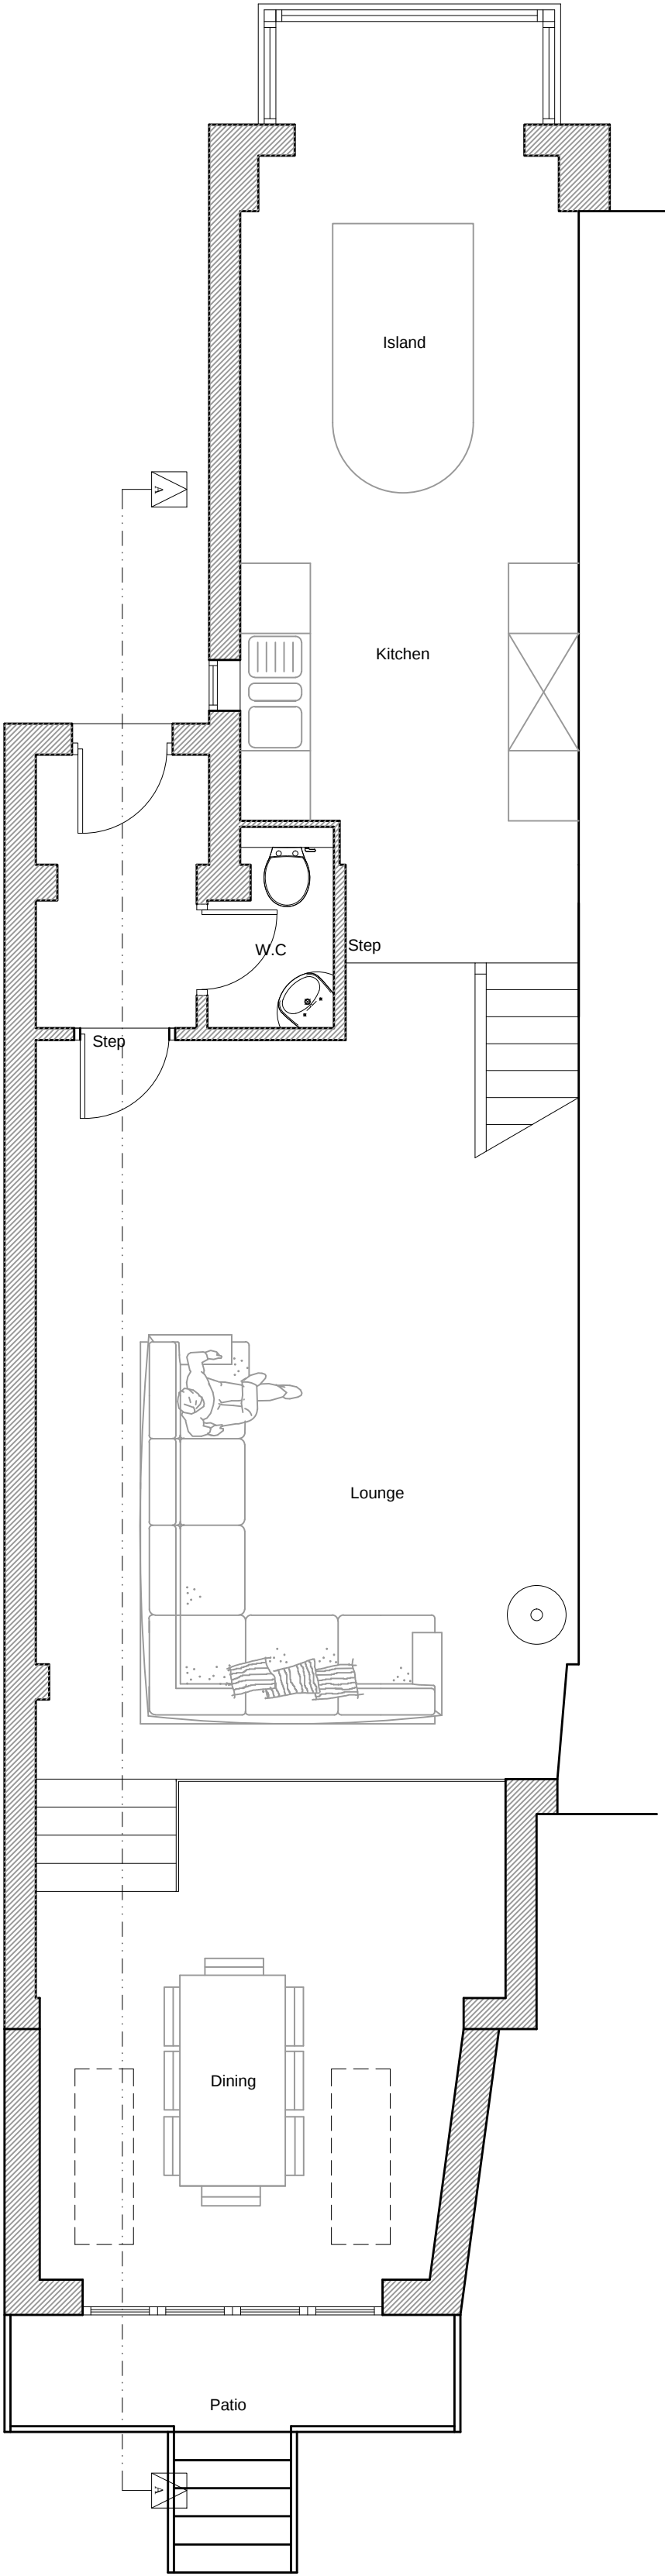

Ground Floor

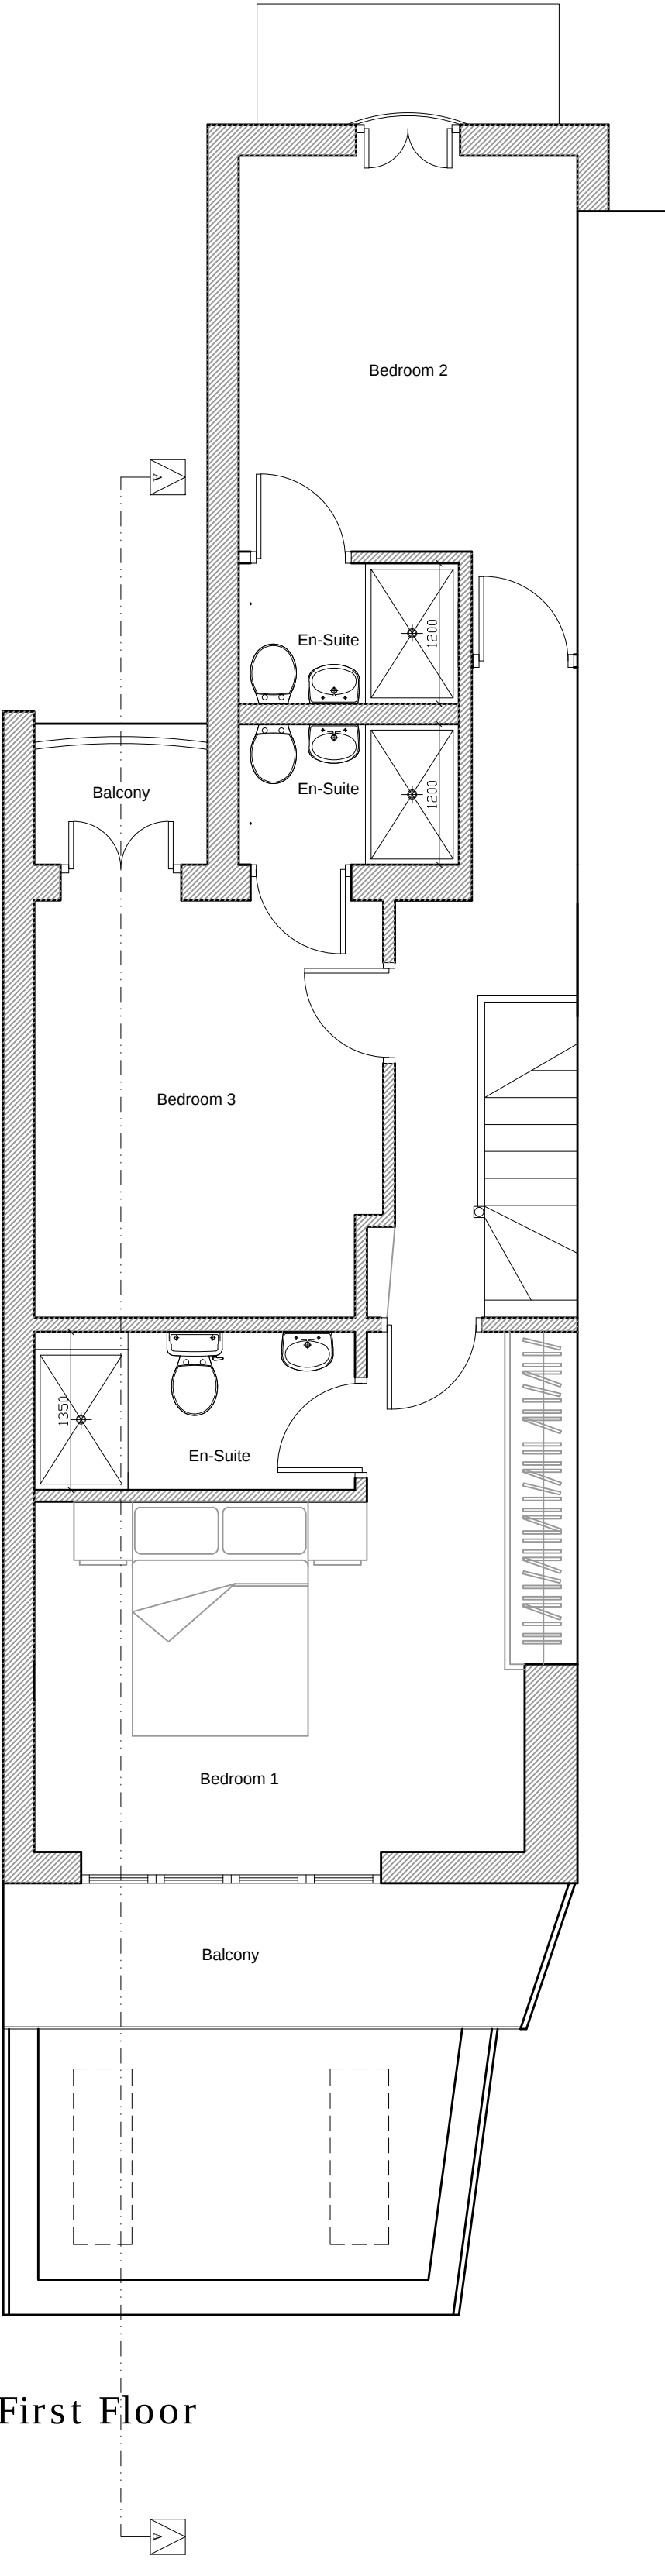

First Floor

LHG PROJECTS LTD

Architectural Design & Surveying

M: 07941 889 509

E: lhgprojects@gmail.com

PROJECT

Rosecroft Avenue

CLIENT

Jane Naylor

DRAWING TITLE

Proposed Floor Plans

DATE

11/11/14

SCALE

1:100 @ A3

DRAWING NUMBER

280.003A

REVISION NO.