


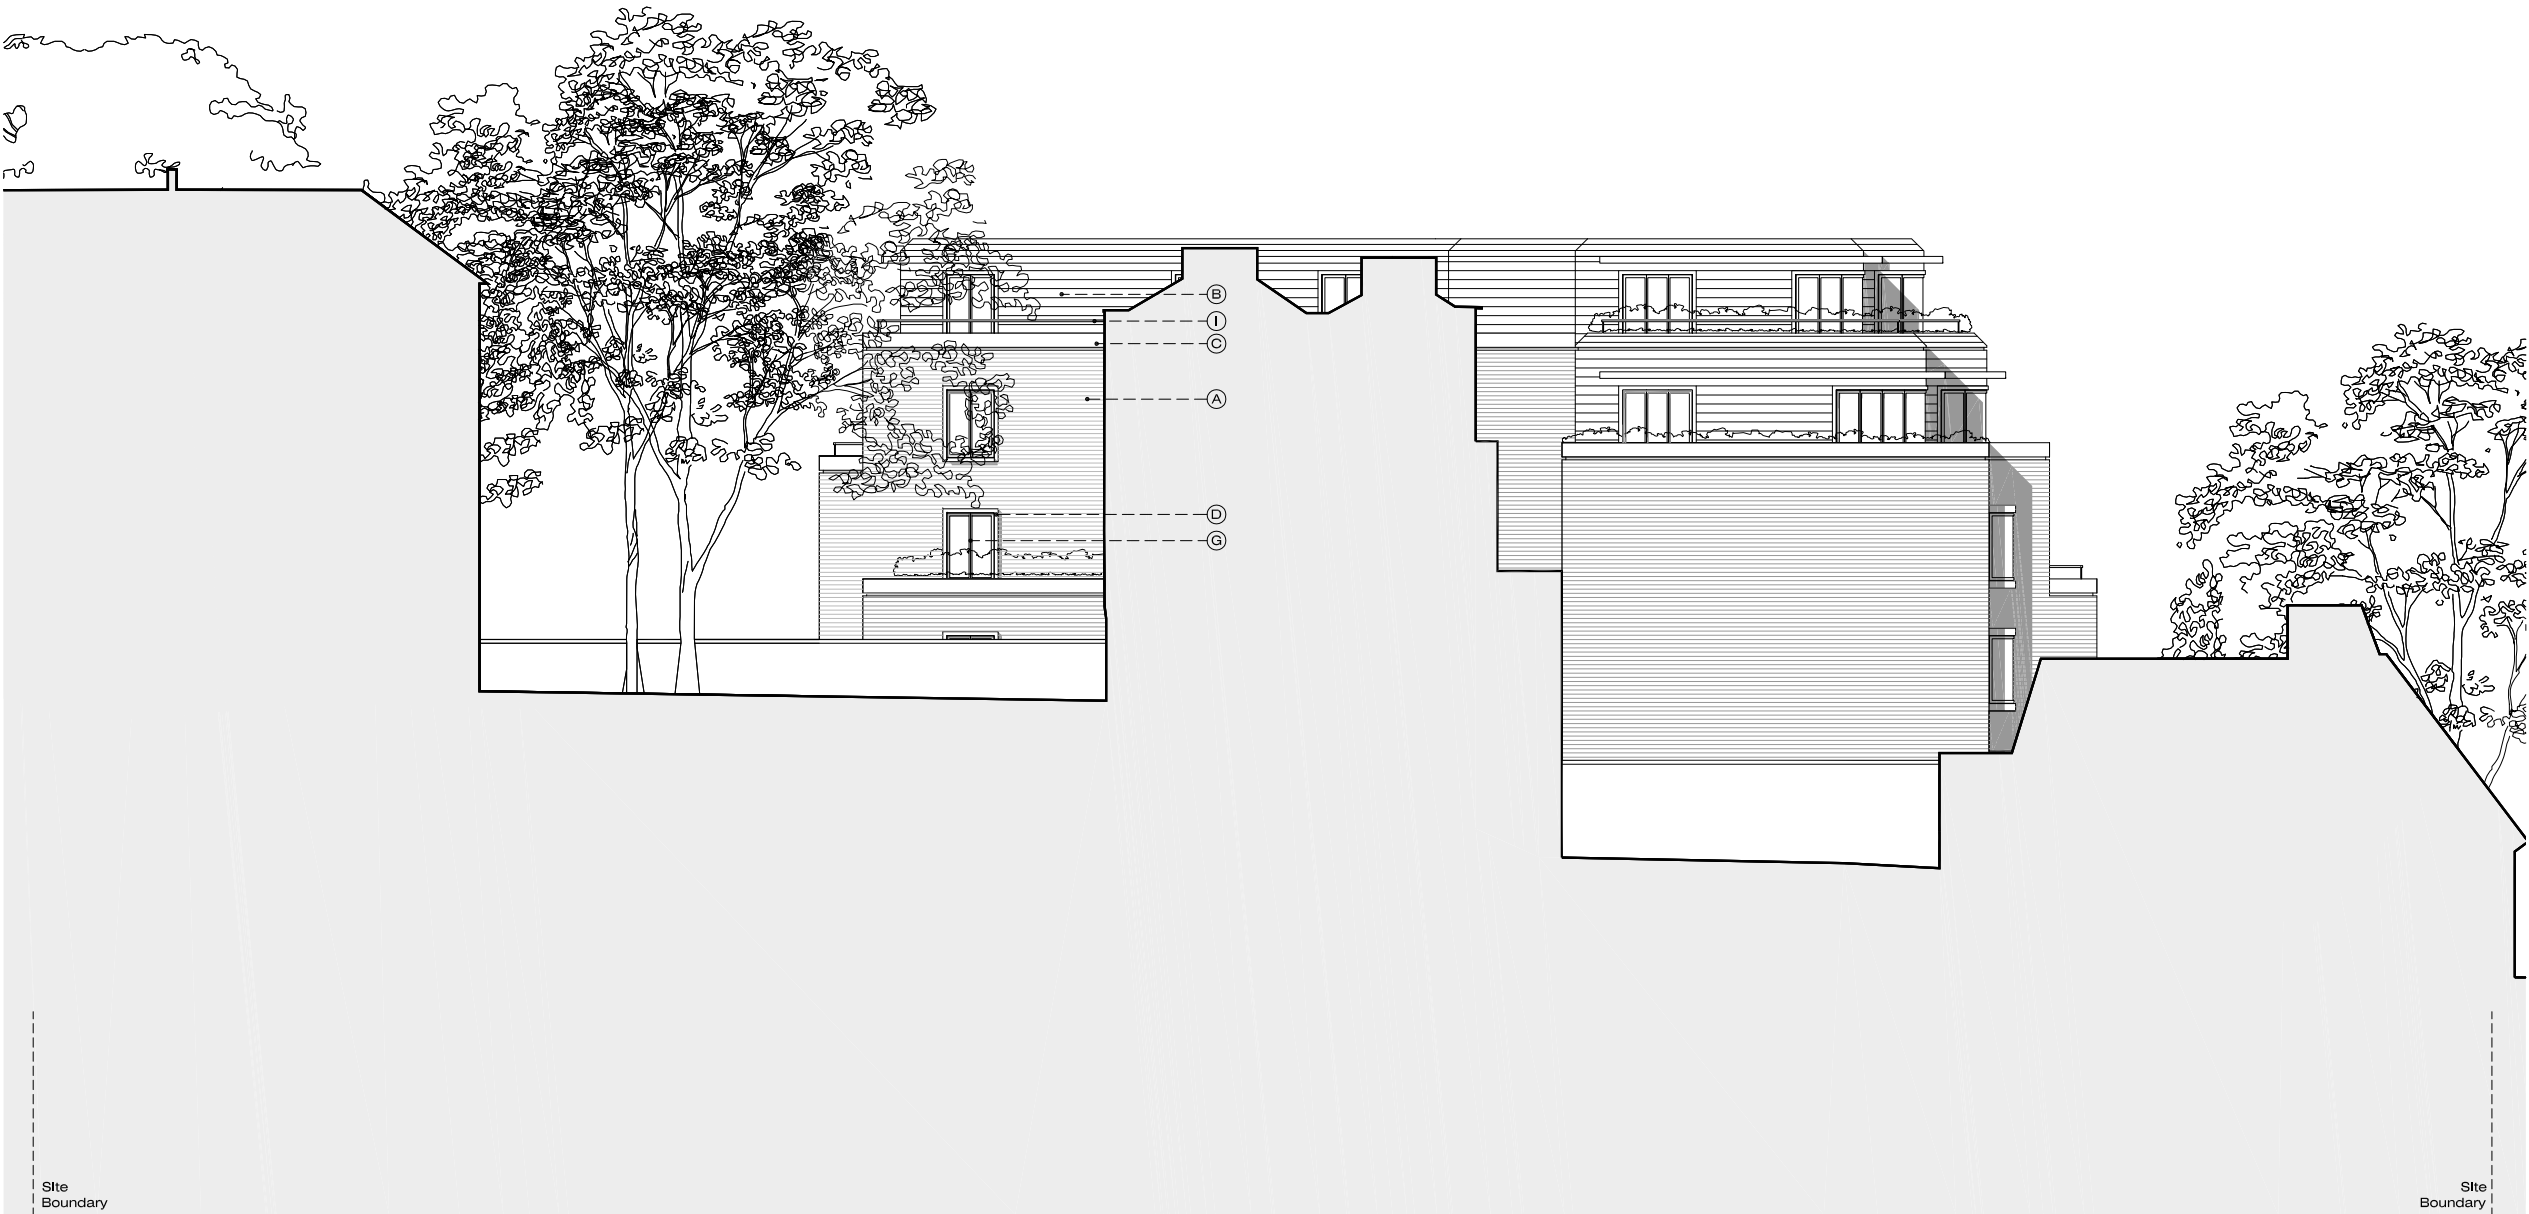

10 & 11 Hampstead Square      Lawn House      New End Theatre



Roof Level  
Fifth Floor  
Fourth Floor  
Third Floor  
Second Floor  
First Floor  
Ground Floor +0.000  
Lower Ground Floor -3.400

General notes:  
This drawing is copyright of KSR architects. This drawing must be read in conjunction with the designer's risk assessment, specification and all other relevant documentation and drawings. KSR architects accept no liability for any expense, loss or damage of whatsoever nature and however arising from any variation made to this drawing or in the execution of the work to which it relates which has not been referred to them and their approval obtained.  
Do not scale from this drawing or the digital data, only figured dimensions are to be used. For Planning refer to linear scale.  
Check all dimensions on site.


#### Legend

#### External Materials Schedule

- (A) Brickwork
- (B) Natural Slates
- (C) Stone Coping
- (D) Stone Surround
- (E) Projecting Stone Faced Balcony
- (F) Projecting Bronze Framed Surround
- (G) PPC Aluminium Glazing
- (H) PPC Metal Balustrade with Timber handrail
- (I) Metal Balustrade
- (J) PPC Protecting Louvered Sunscreen

D	ISSUED FOR PLANNING	24.04.12	LV	GU
C	ISSUED FOR INFORMATION	24.02.12	LV	GU
A	ISSUED FOR INFORMATION	03.02.12	LV	GU
A	ISSUED FOR PLANNING	30.06.11	APB	GU
Rev	Notes	30.06.11	By	Chid

© KSR architects

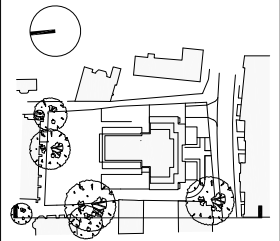

**KSR**  
architects

KSR architects  
14 Greenland Street  
London  
NW11 0ND  
t: + 44 (0)20 7692 5000  
f: + 44 (0)20 7692 5050  
www.ksr-architects.com

Project: <b>29 New End Hampstead London NW3</b>		
Title: <b>PROPOSED Building Elevations West Elevation</b>		
Date: 20.11.09	Drawn By: ARB	Checked: .
Scale: 1:100 @ A1 / 1:200 @ A3		
Project Ref: <b>NEN</b>	Drawing No: <b>NEN - PL - 330</b>	Revision: <b>D</b>

