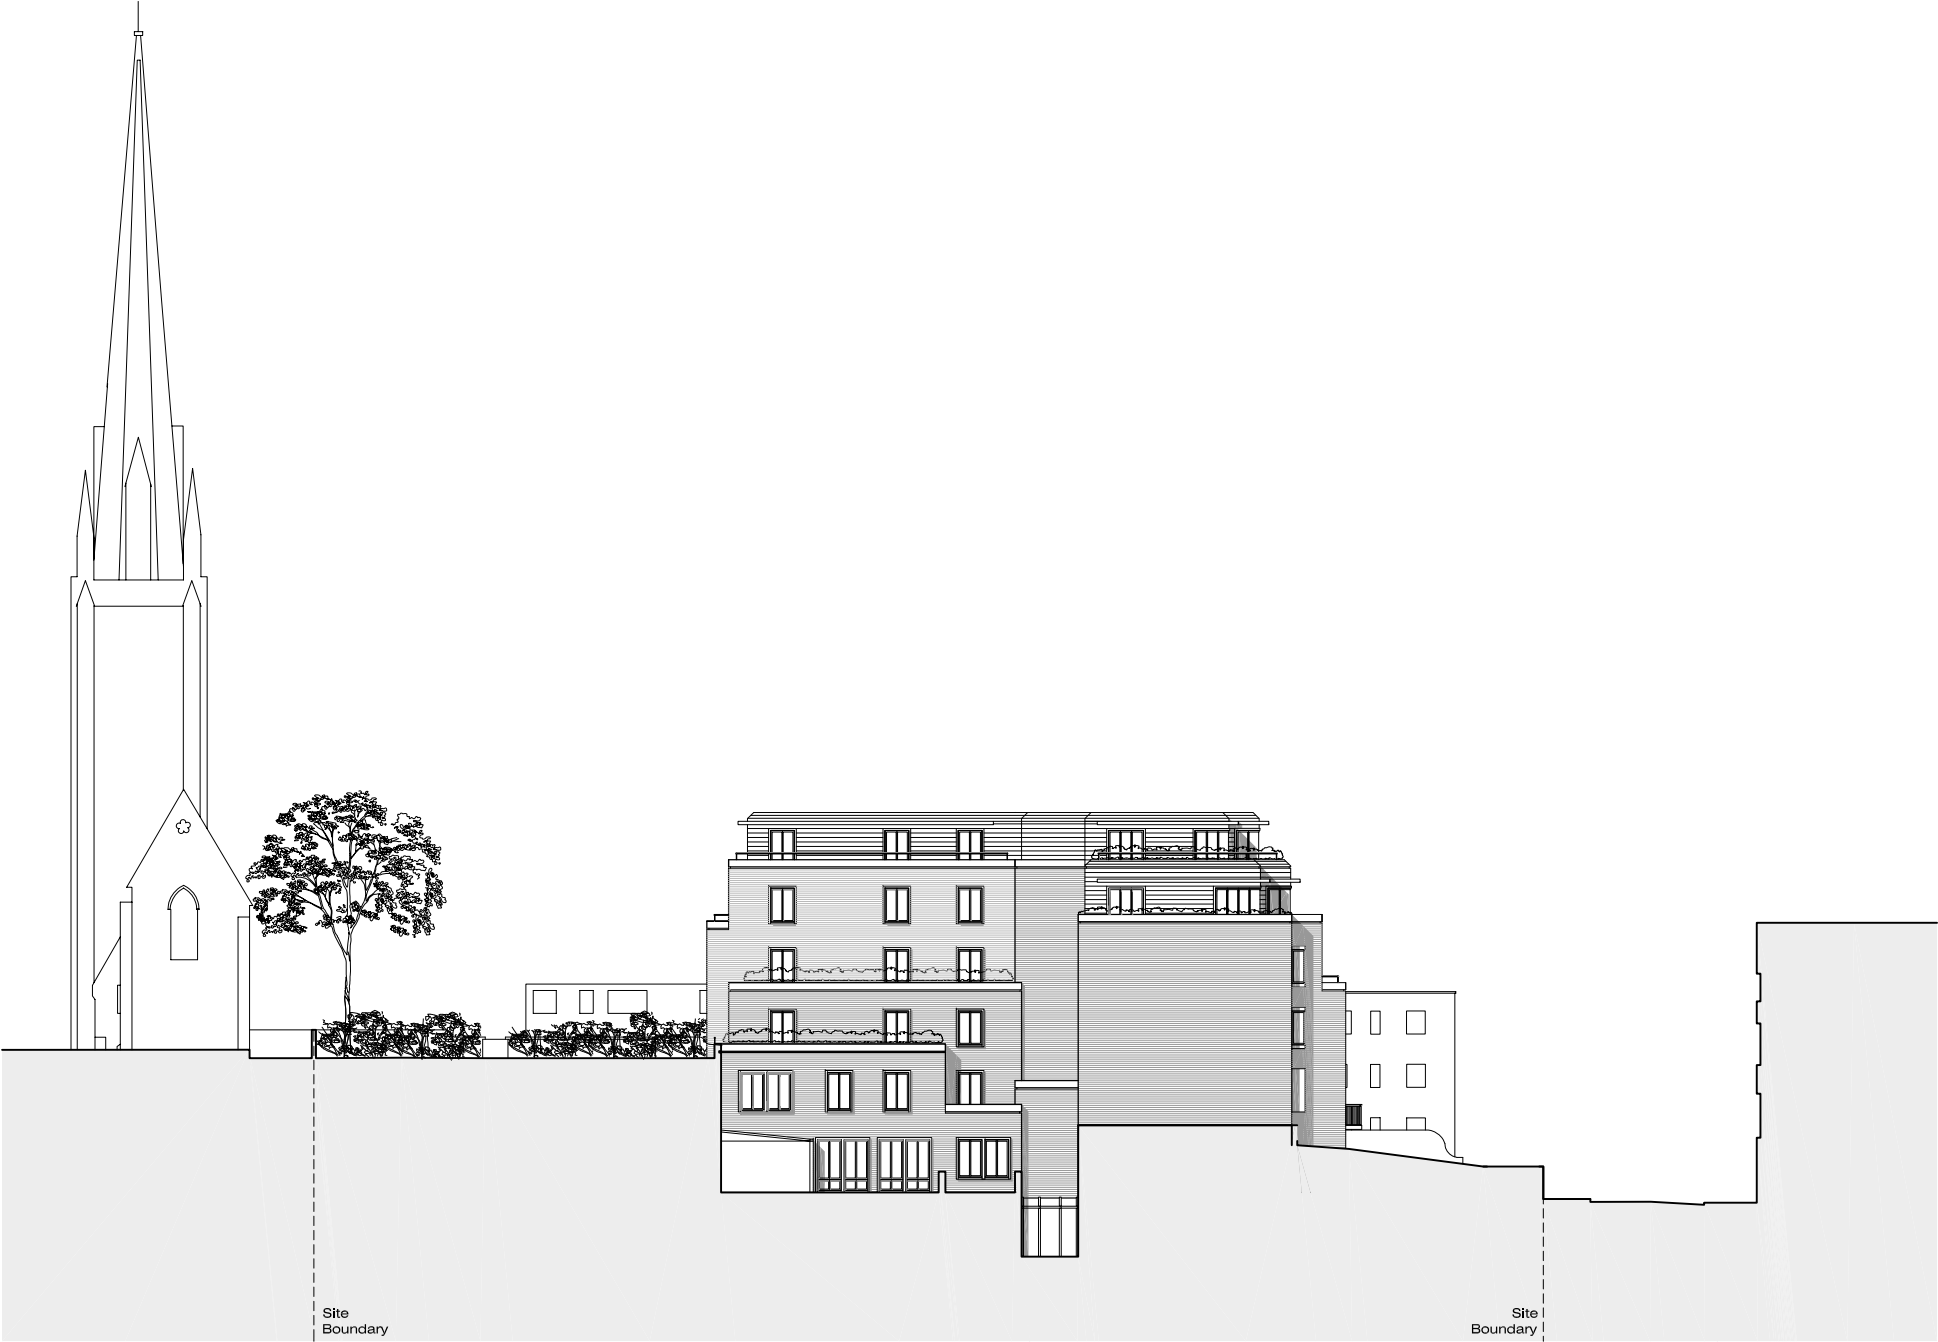


General notes:

This drawing is copyright of KSR architects. This drawing must be read in conjunction with the designer's risk assessment, specification and all other relevant documentation and drawings. KSR architects accept no liability for any expense, loss or damage of whatsoever nature and however arising from any variation made to this drawing or in the execution of the work to which it relates which has not been referred to them and their approval obtained.
Do not scale from this drawing or the digital data, only figured dimensions are to be used. For Planning refer to linear scale.
Check all dimensions on site.

Rev	Notes	Submitted	By	Chkd
© KSR architects				
KSR architects 14 Greenfield Street London NW11 0ND t: + 44 (0)20 7692 5000 e: + 44 (0)20 7692 5050 www.ksr-architects.com				
Project: 29 New End Hampstead London NW3				
Title: PROPOSED Building Elevations West Elevation				
Date: 20.11.09		Drawn By: ARB		Checked: .
Scale: 1:200 @ A1				
Project Ref: NEN		Drawing No: NEN - PL - 380		Revision: