



DO NOT SCALE FROM THIS DRAWING THIS DRAWING IS COPYRIGHT NOTES:	REVISIONS:	 PROJECT: 2 LAMBOLLE ROAD LONDON NW3 4HP	scale: 1:100@A3	Date: 14.11.14	KASIA WHITFIELD Design Consultant
		DRAWING TITLE: GARDEN PLAN as Proposed GARDEN HOUSE PLAN	Dwg No: LR2/3-PP1	Rev:	Tel: 020 75869624 Mob: 07985 035333 email: KasiaWhitfield@gmail.com

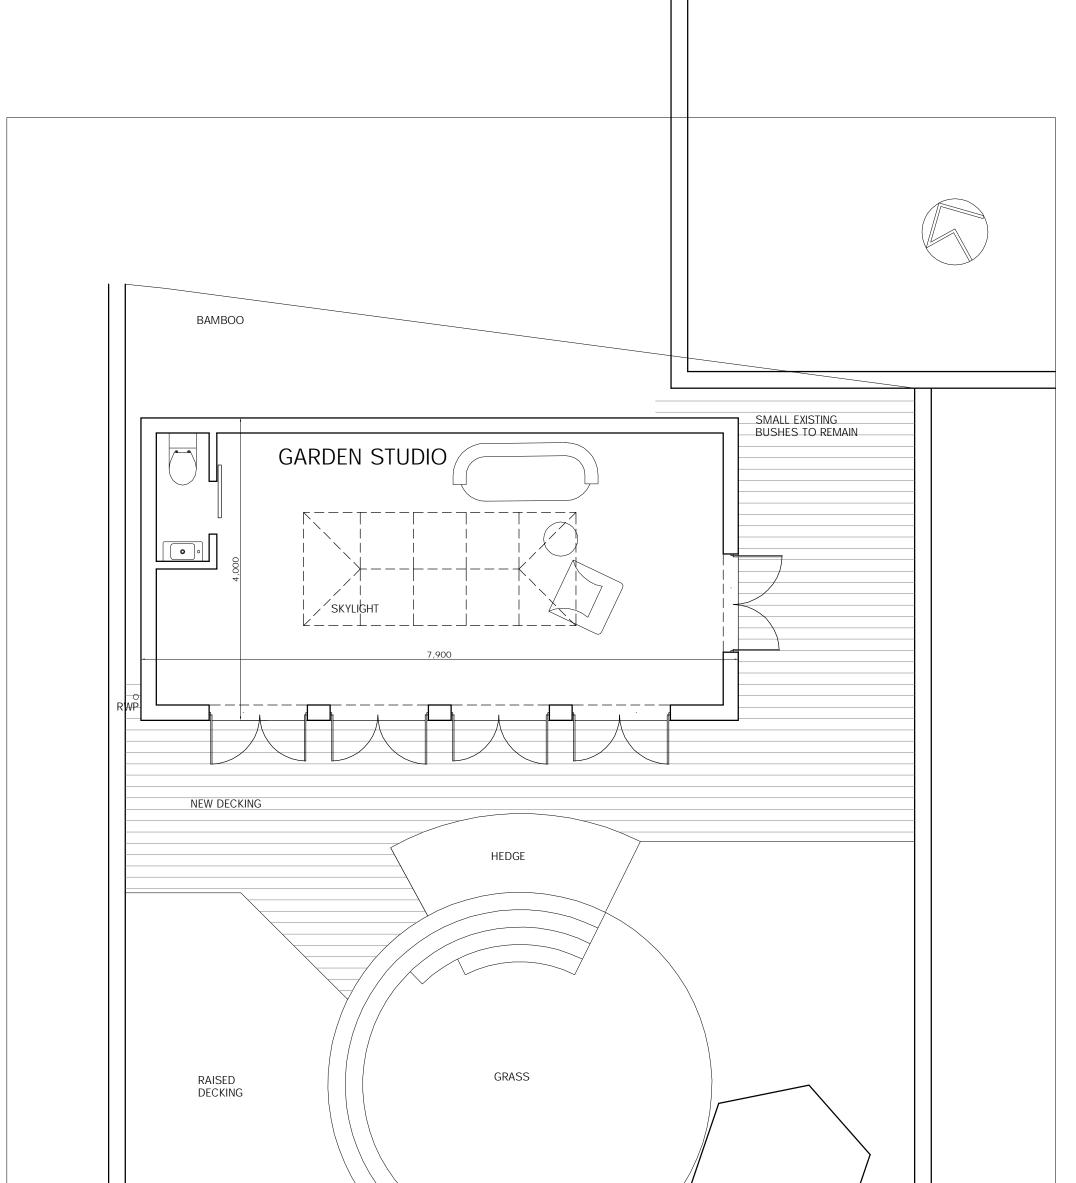


	PLAN AREA					PLANTED AREA
DO NOT SCALE FROM THI THIS DRAWING IS COPYRI NOTES:	S DRAWING GHT	REVISIONS:	PROJECT: 2 LAMBOLLE ROAD LONDON NW3 4HP	^{Scale:} 1:50@A3	Date: 14.11.14	KASIA WHITFIELD Design Consultant
			DRAWING TITLE: GARDEN PLAN as Proposed GARDEN HOUSE PLAN	Dwg No: LR2/3-PP2	Rev:	Tel: 020 75869624 Mob: 07985 035333 email: KasiaWhitfield@gmail.com

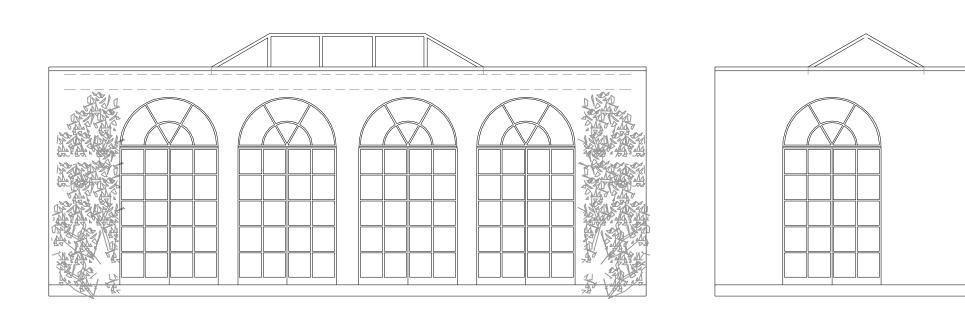


CLIMBING ROSES


CRITTALL TYPE METAL WINDOWS

CLIMBING ROSES

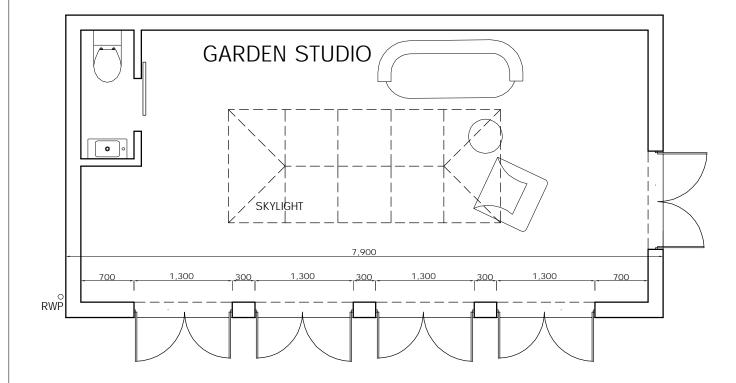


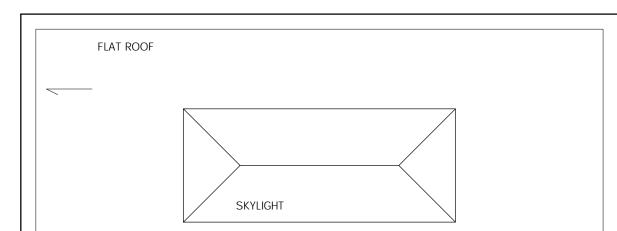

RWP			

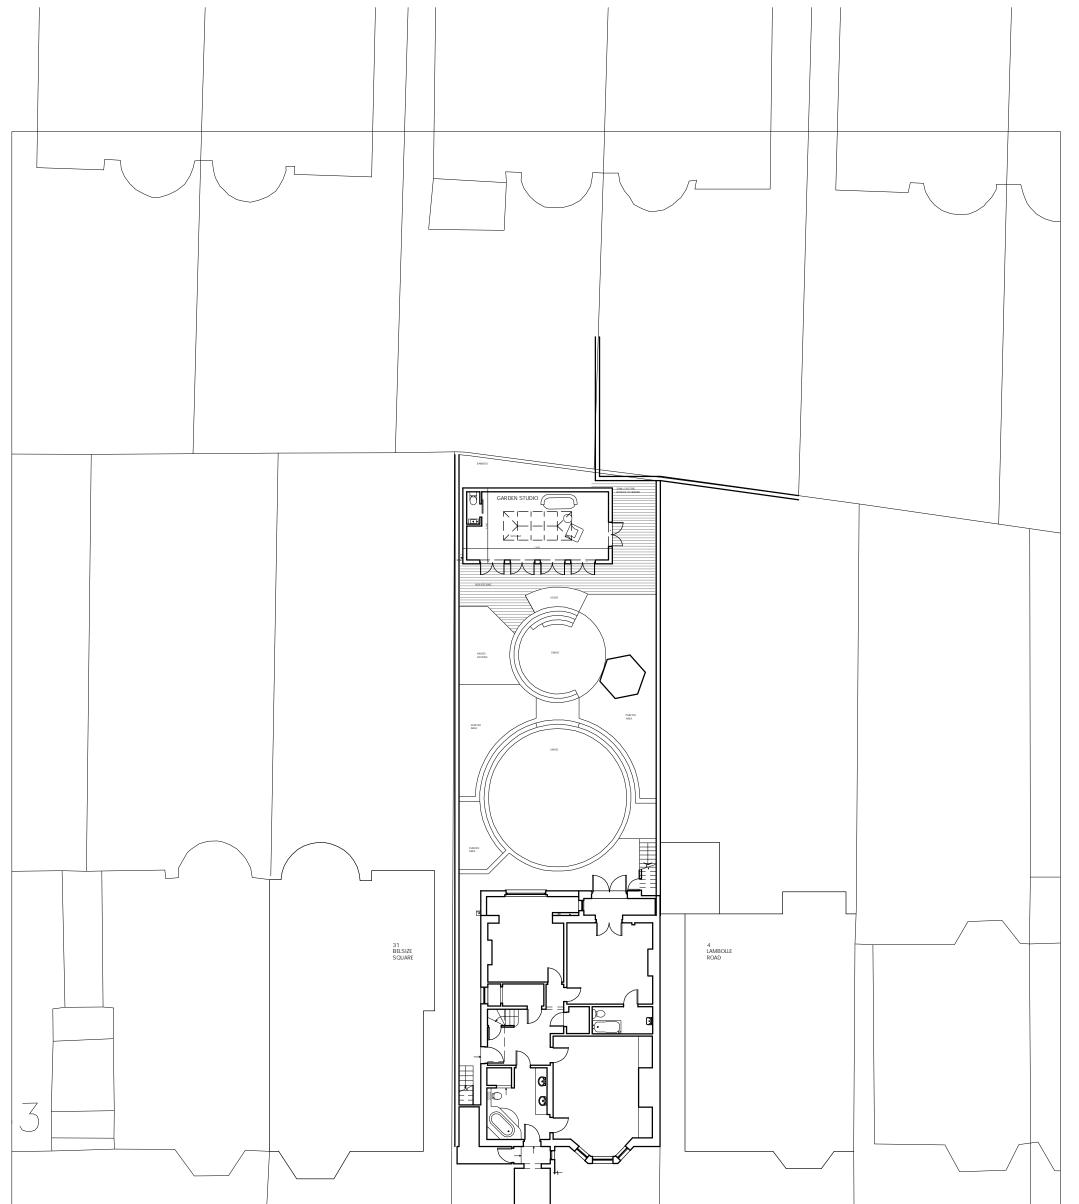

DO NOT SCALE FROM THIS DRAWING THIS DRAWING IS COPYRIGHT NOTES:	REVISIONS:	2 LAMBOLLE ROAD LONDON NW3 4HP	Scale: 1:200@A3	Date: 20.11.14	KASIA WHITFIELD Design Consultant
		drawing title: SITE PLAN as Proposed	Dwg No: LR2/3-PP4	Rev:	Tel: 020 75869624 Mob: 07985 035333 email: KasiaWhitfield@gmail.com

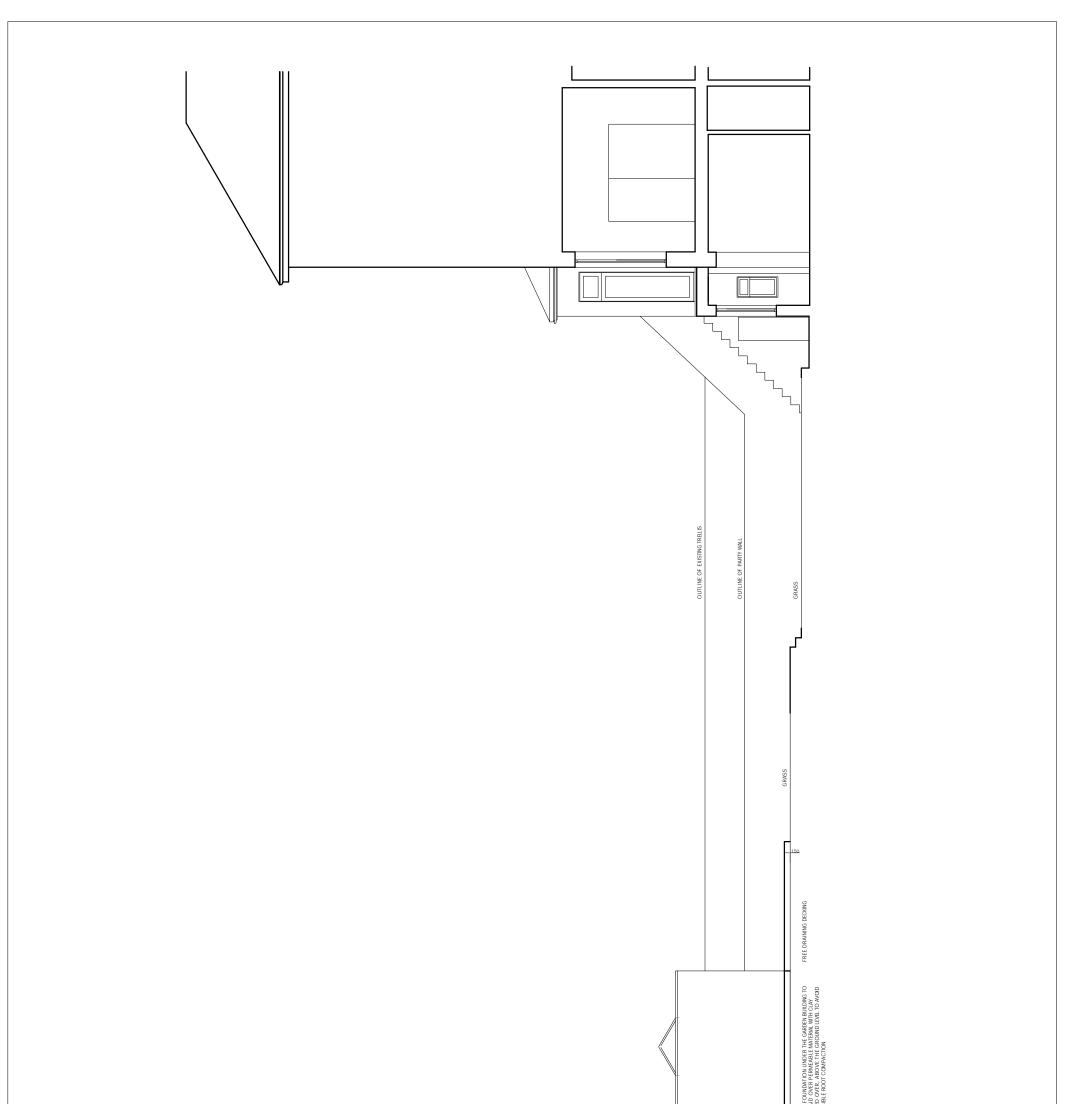

					GREBNERY BAFF FOUND GREBNERY BAFF FOUND BAFF
DO NOT SCALE FROM THIS DRAWING THIS DRAWING IS COPYRIGHT NOTES:	REVISIONS:	PROJECT: 2 LAMBOLLE ROAD LONDON NW3 4HP	Scale: 1:100@A3	Date: 20.11.14	KASIA WHITFIELD Design Consultant
		DRAWING TITLE: SIDE ELEVATION/ SECTION as Proposed	Dwg No: LR2/3-PP5	Rev:	Tel: 020 75869624 Mob: 07985 035333 email: KasiaWhitfield@gmail.com