


FIRST FLOOR PLAN

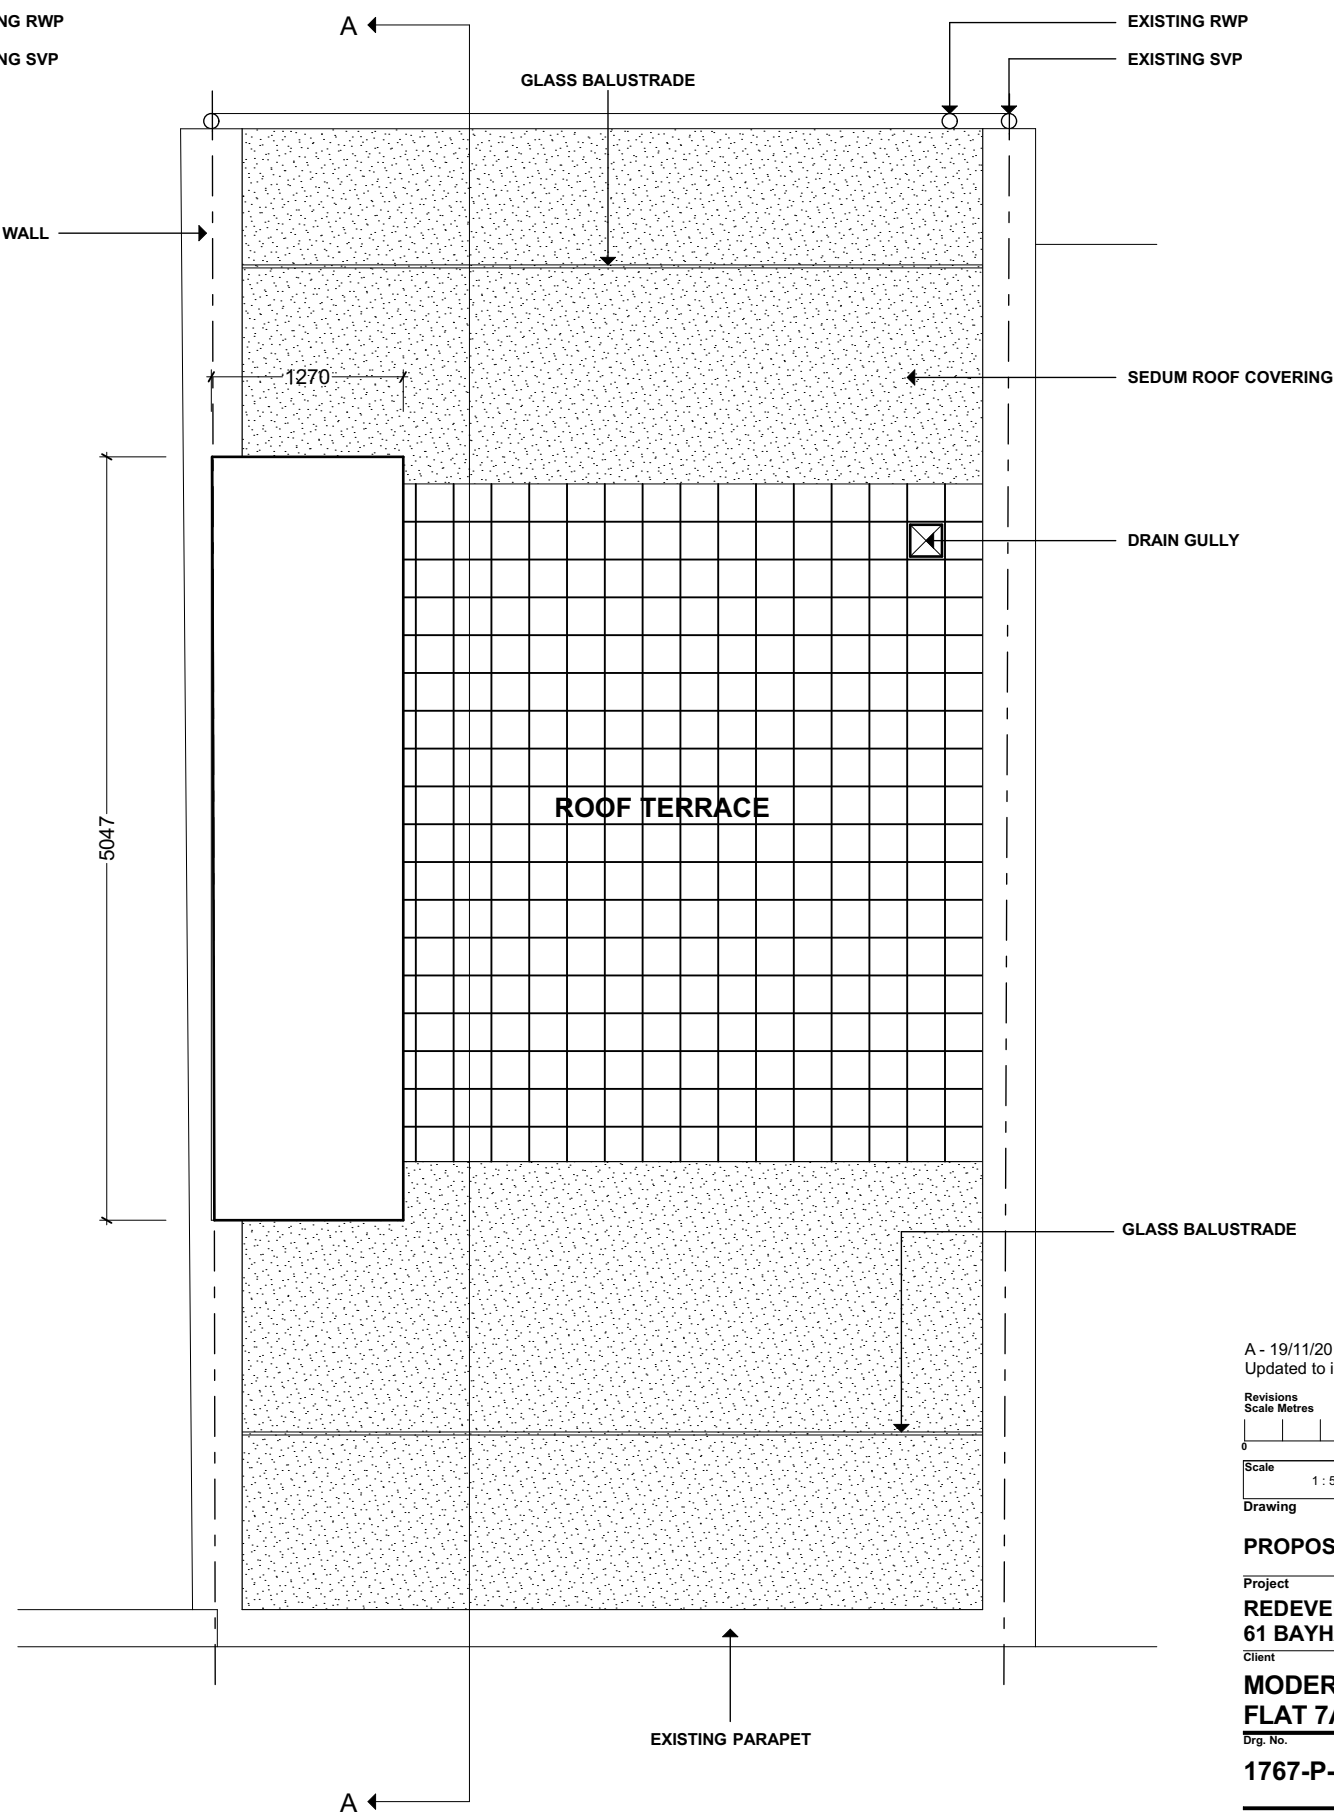

ROOF PLAN

A - 19/11/2014  
Updated to include retention of facade walls etc.

Revisions		
Scale	Date	Drn. by
1:50 @ A3	25/09/2014	CT

**PROPOSED FIRST FLOOR AND ROOF PLAN**

Project  
**REDEVELOPMENT**  
**61 BAYHAM PLACE, NW1 0ET**  
 Client  
**MODERN CITY ESTATES**  
**FLAT 7A, 22 CRAVEN HILL, W2 3DS**  
 Drg. No.  
**1767-P-02 A**



**TDARCH**  
 CHARTERED  
 ARCHITECTS

UNIT 306 MARE STREET STUDIOS,  
 203-213 MARE STREET,  
 LONDON, E8 3QE  
 TEL: +44 (0)20 8510 3672