





1 OS MAP  
1:1250

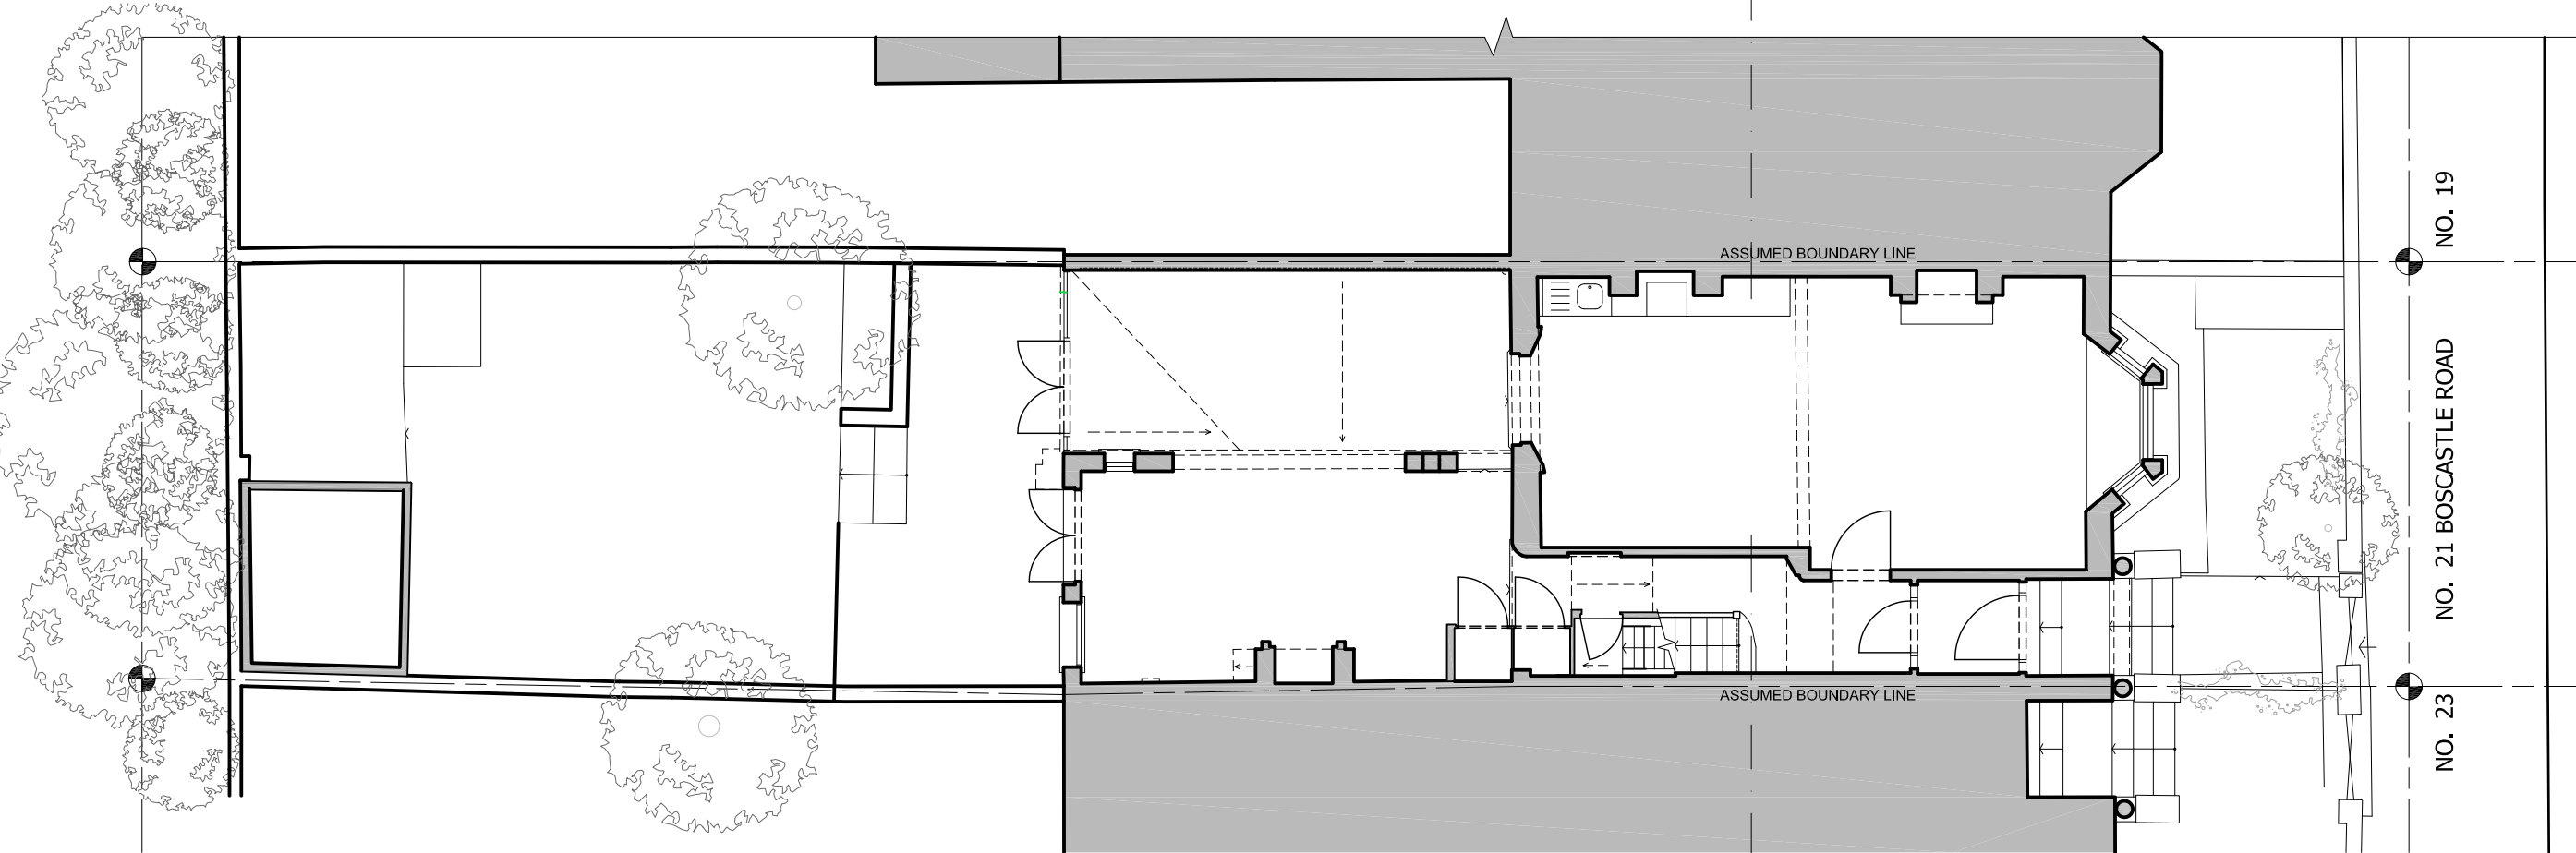

2 SITE PLAN  
1:100

 

0 1 2 5 10 METRES @ A3  
M. 1:100

GENERAL NOTES:  
DO NOT SCALE FROM THIS DRAWING  
ALL DIMENSIONS TO BE CHECKED ON SITE  
ANY OMISSIONS OR DISCREPANCIES TO BE  
REPORTED TO THE ARCHITECT IMMEDIATELY  
IF IN DOUBT ASK

**Finkernagel Ross Architects**

Third Floor, Unicorn House  
221-222 Shoreditch High Street  
London E1 6PJ

Tel: 020 7377 5114  
info@finkernagelross.com  
www.finkernagelross.com

P1	20/11/14	Certificate of Lawfulness	HM
REV	DATE	NOTES	DR

CLIENT			DRAWING STATUS		PROJECT	DRAWING NO	REVISION
BARBARA STORCH & MAYAMIKO KACHINGWE			PLANNING		21 BOSCASTLE ROAD, LONDON, NW5 1EG	21BOS-010	P1
DRAWN	DR. DATE	CHECKED	SCALE	SHEET SIZE	DRAWING TITLE		
HM	19/10/2014	CF	VARIES @ A3	A3	OS MAP & SITE PLAN		