
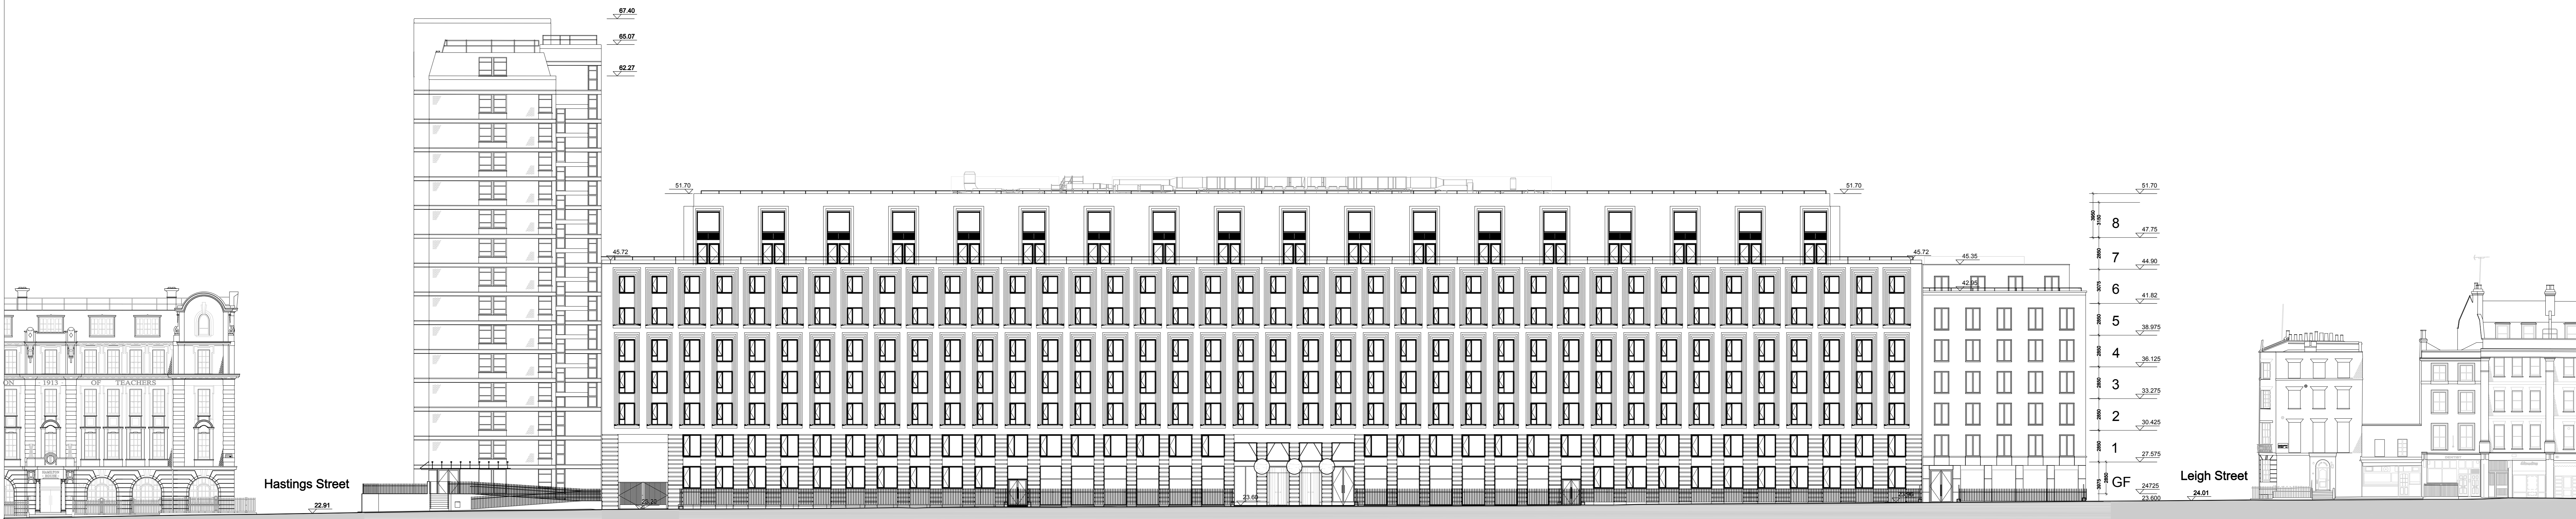


KEY PLAN

NOTES:
 DO NOT SCALE. FIGURED DIMENSIONS ONLY TO BE TAKEN FROM THIS DRAWING. CHECK DIMENSIONS ON SITE AND REPORT DISCREPANCIES TO THE ARCHITECT.
 THIS DRAWING IS PROTECTED BY COPYRIGHT.
 ALL AREAS HAVE BEEN MEASURED FROM CURRENT DRAWINGS. THEY MAY VARY BECAUSE OF (EG) SURVEY, DESIGN DEVELOPMENT, CONSTRUCTION TOLERANCES, STATUTORY REQUIREMENTS OR REDEFINITION OF THE AREAS TO BE MEASURED.

 

Mabledone Place

Cartwright Gardens

Marchmont Street

Hastings Street
22.91

Leigh Street
24.01

| No. | Date | Comment | Drawn | CHKD |
|-----|----------|---|-------|------|
| P1 | 15.03.13 | FOR PLANNING | EG | NM |
| P2 | 10.04.13 | REVISED IN LINE WITH CASE OFFICER COMMENTS | SM | NM |
| P3 | 11.12.13 | REVISED IN LINE WITH DEVELOPED DESIGN | RCR | RM |
| P4 | 28.03.14 | REGULARIZATION ISSUE - refer to change log | RCR | RM |
| P5 | 27.03.24 | revision tags and change log added | RCR | RM |
| P6 | 15.10.14 | Roof plant added. Refer removed from 101, 102 | SM | AR |

PLANNING
tp bennett
 architecture
 interiors
 planning

One America Street London SE11 ONE UK +44 (0)20 7298 2000 www.tpbenne.com
 London Manchester Abu Dhabi New York

Project
 Proposed University of London Cartwright Gardens, London

Drawing Title
 Proposed South West Elevation (Cartwright Gardens)

| Drawn | Date | Scale | Sheet No. | Total Sheets |
|-------|----------|---------------|-----------|--------------|
| SM | 09.11.12 | 1:200 (7:500) | 4 | 16 |

tp bennett Project No. **A10417** Drawing Number **D 0200** Rev **P6**