


ROOF PLAN

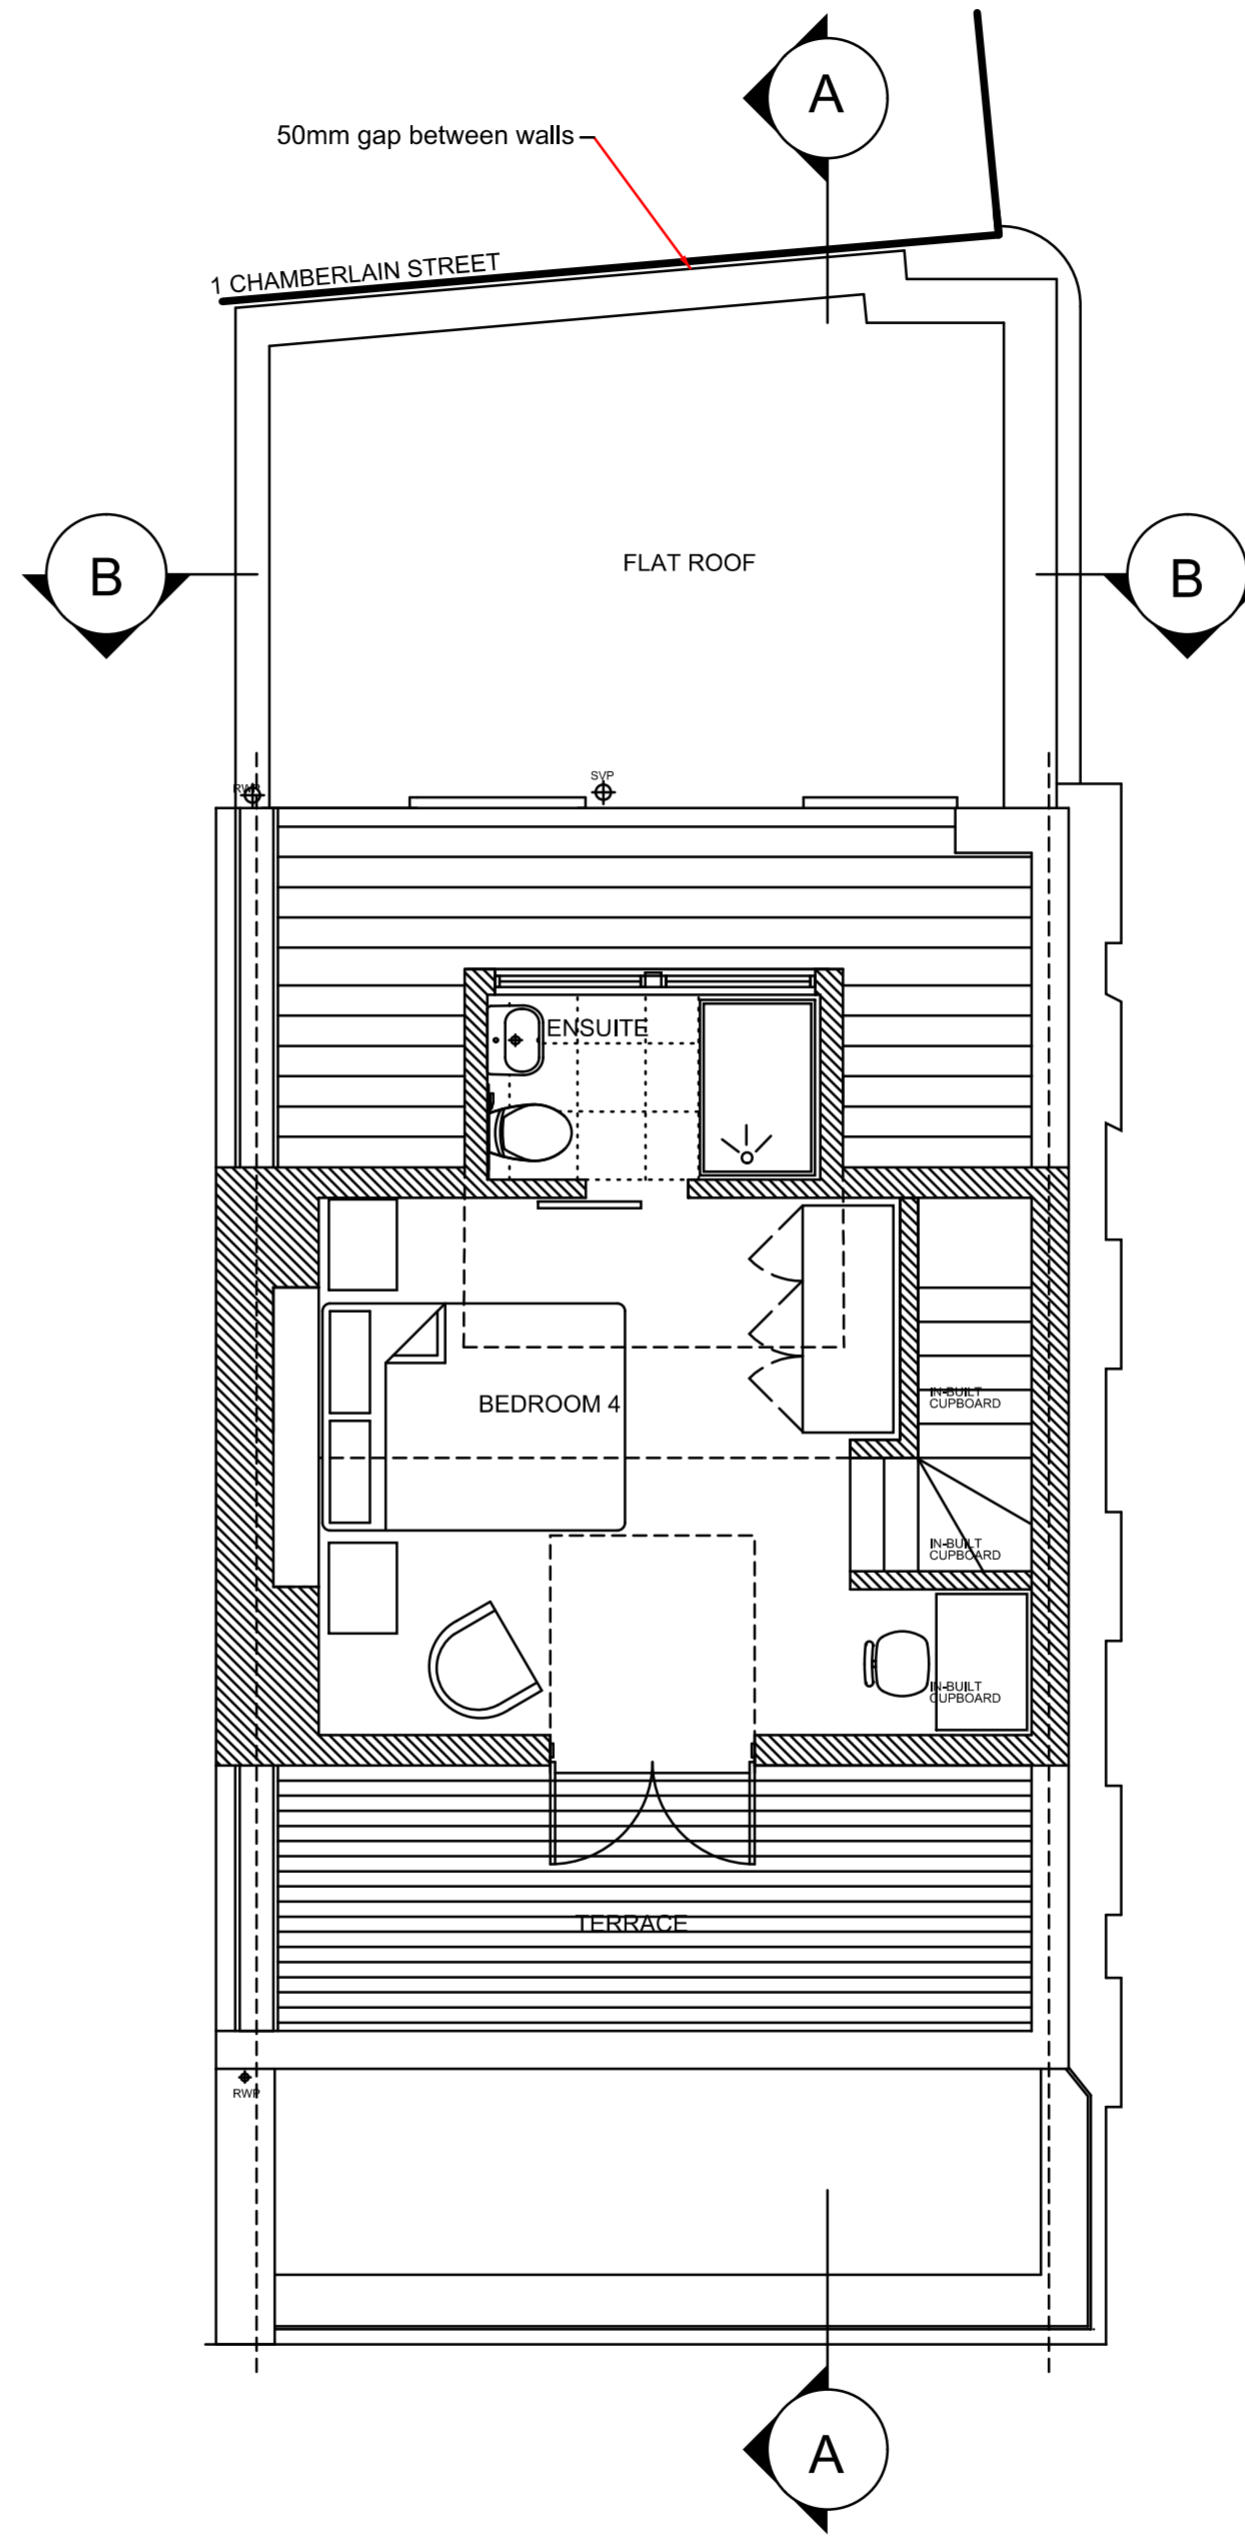

ATTIC

FORMWORK ARCHITECTS LTD

47 St. John's Wood High Street London NW8 7NJ
 tel. 020 7722 7069
 www.formwork-uk.com

Do not scale from this drawing.
 Resolve discrepancies prior to
 construction. If in doubt ASK
 This drawing is COPYRIGHT

Revisions:

| | | |
|---|----------|--|
| A | 29/10/14 | Extension wall set back from 1 Chamberlain Street wall |
| B | 04/11/14 | Notation added |
| C | 18/11/14 | Reduced size of rear dormer |
| D | | |
| E | | |
| F | | |

Drawing Status:

| |
|----------------------------|
| Preliminary for Approval |
| Design Approved by Client: |
| Planning Drawing |
| Tender Drawing |
| Construction Drawing |

Project: 67A REGENTS PARK ROAD LONDON NW1 8XD

Title: Proposed Attic and Roof Plan

Scale: 1:50 @ A2 / 1:100 @ A4

Date: 22.09.2014

Drawing Number: 456/L/07

A2

