


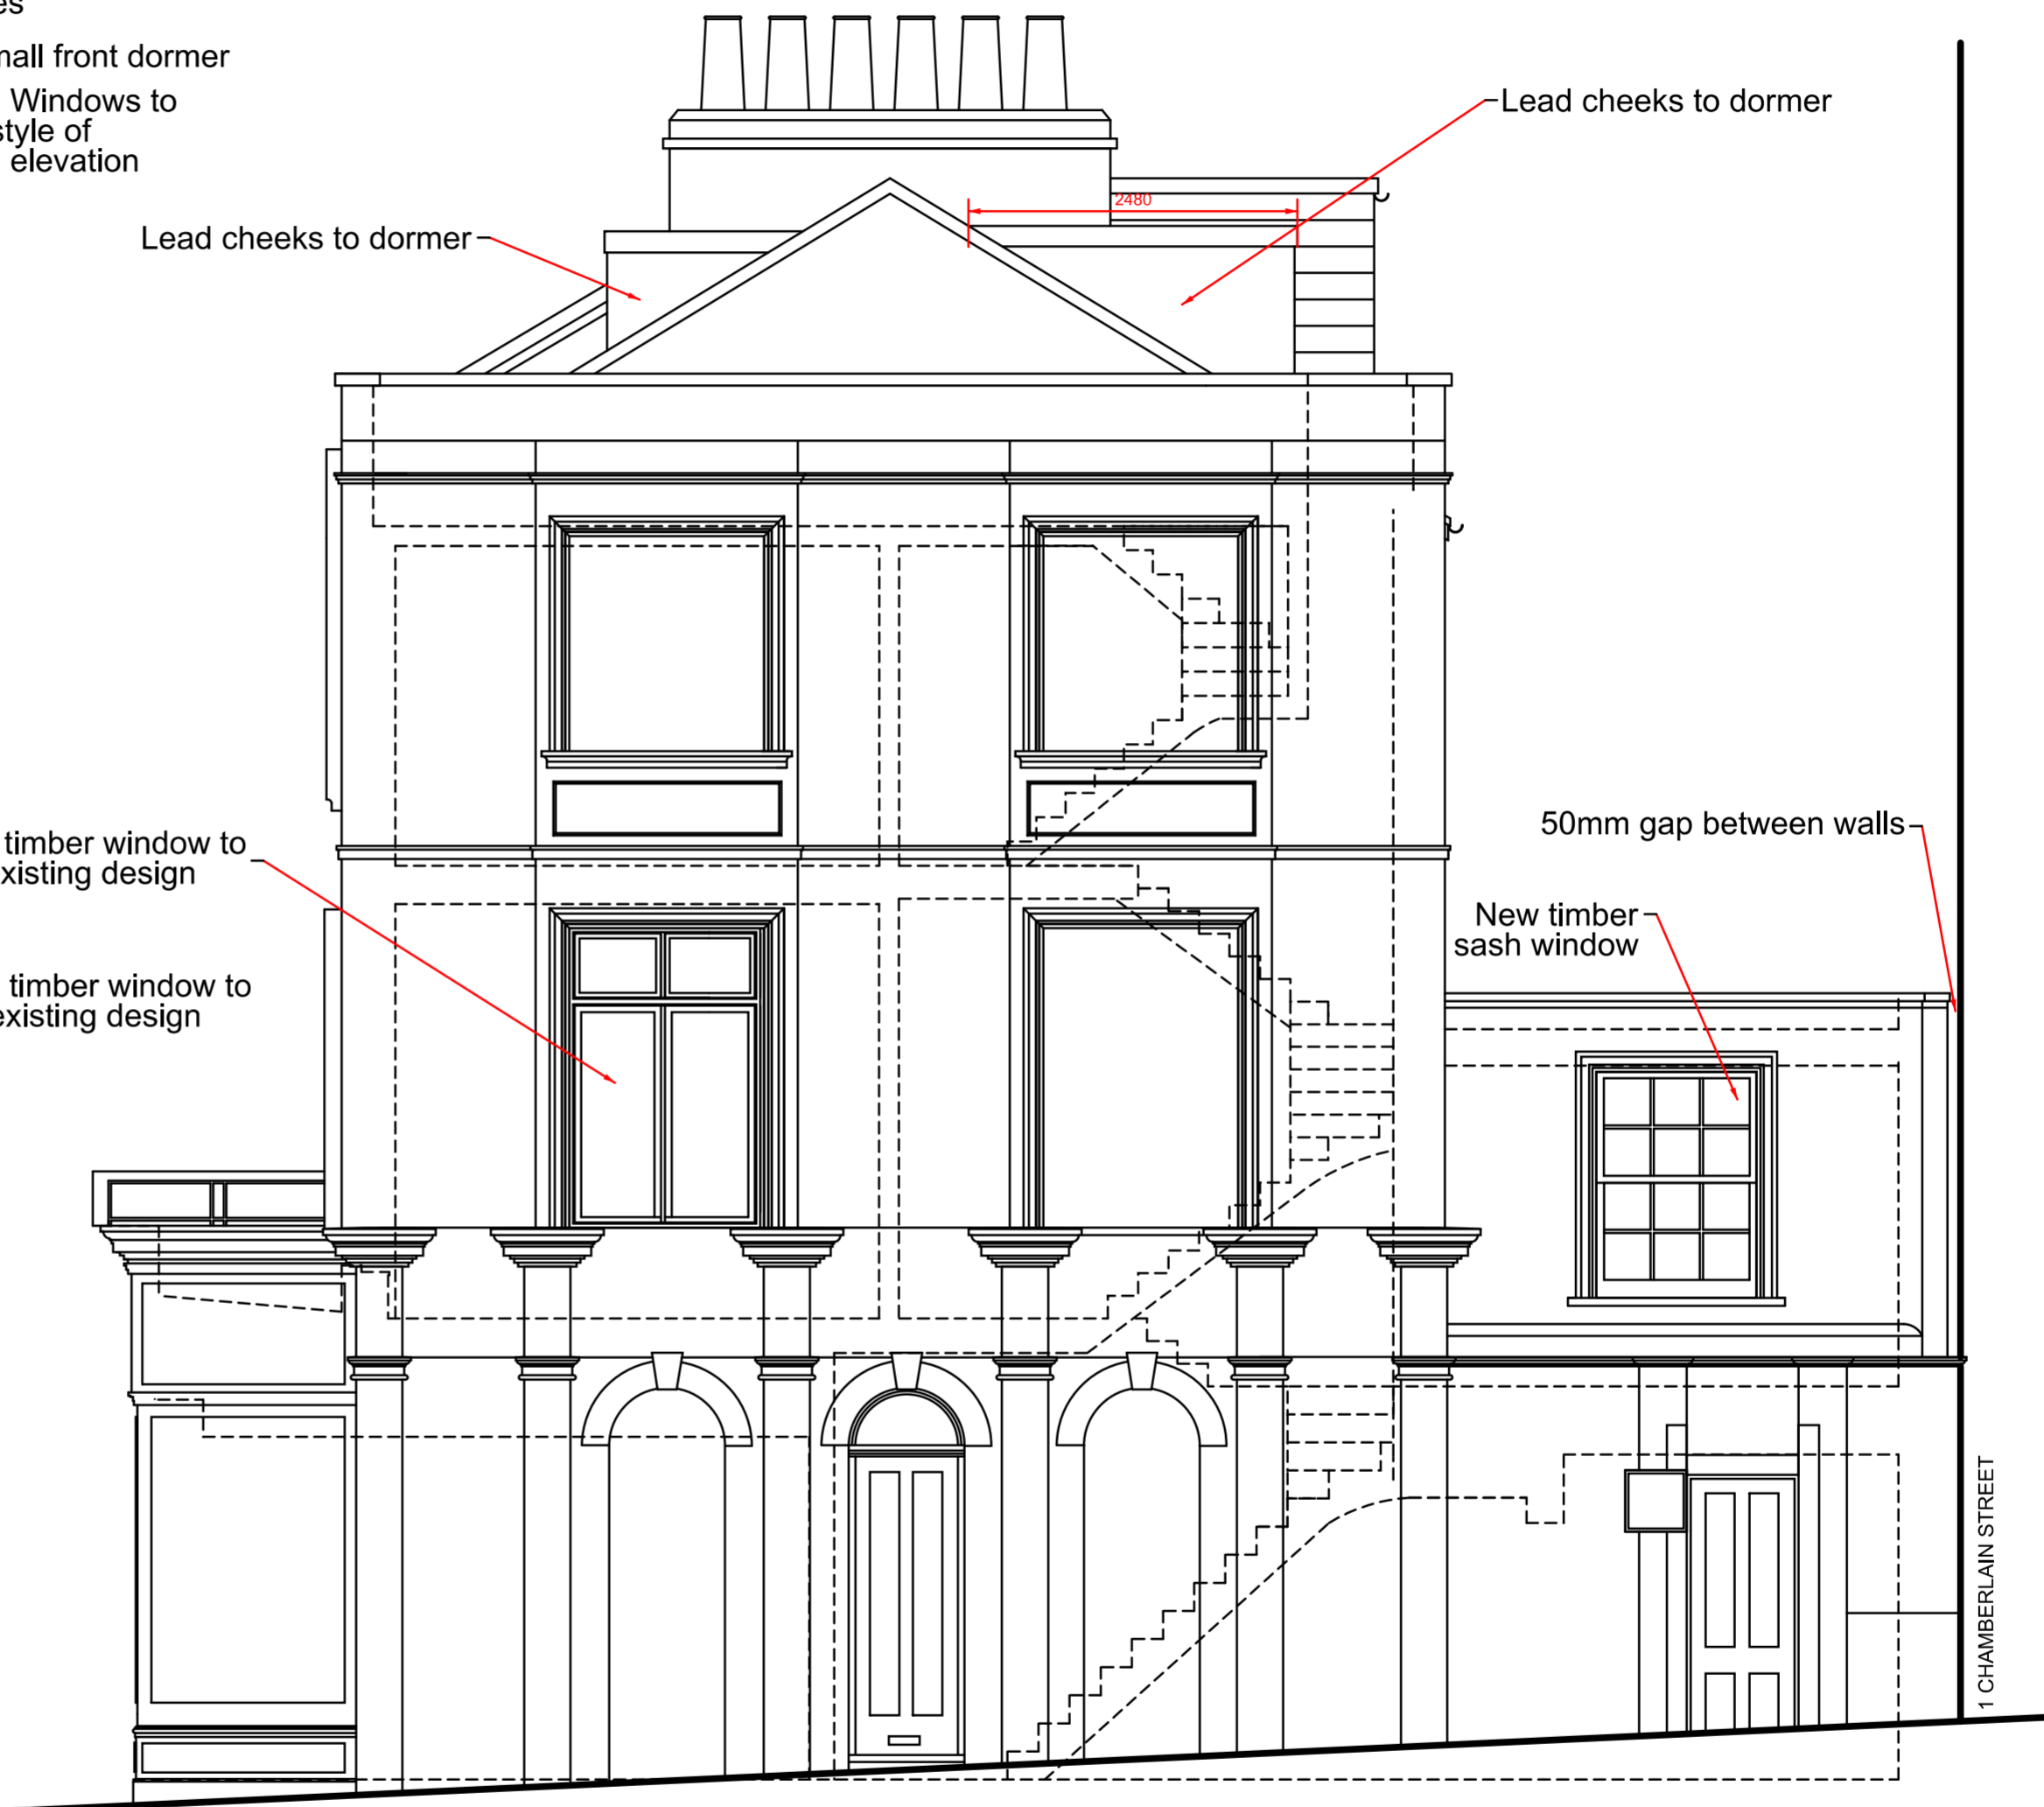

FRONT ELEVATION

- Roof re-tiled with traditional flat slate tiles
- New small front dormer
- Painted Windows to match style of existing elevation

- Painted timber window to match existing design
- Painted timber window to match existing design



SIDE ELEVATION

FORMWORK ARCHITECTS LTD

47 St. John's Wood High Street London NW8 7NJ
tel. 020 7722 7069
www.formwork-uk.com

Do not scale from this drawing.
Resolve discrepancies prior to construction. If in doubt ASK
This drawing is COPYRIGHT F

Revisions:

A	29/10/14	Extension wall set back from 1 Chamberlain Street wall
B	04/11/14	Notation added
C	18/11/14	Reduced size of rear dormer
D		
E		
F		

Drawing Status:

Preliminary for Approval
Design Approved by Client:
Planning Drawing
Tender Drawing
Construction Drawing

Project: 67A REGENTS PARK ROAD LONDON NW1 8XD

Title: Proposed Front Elevation and Side Elevation

Scale: 1:50 @ A2 / 1:100 @ A4

Date: 22.09.2014

Drawing Number: 456/L/08

A2

