



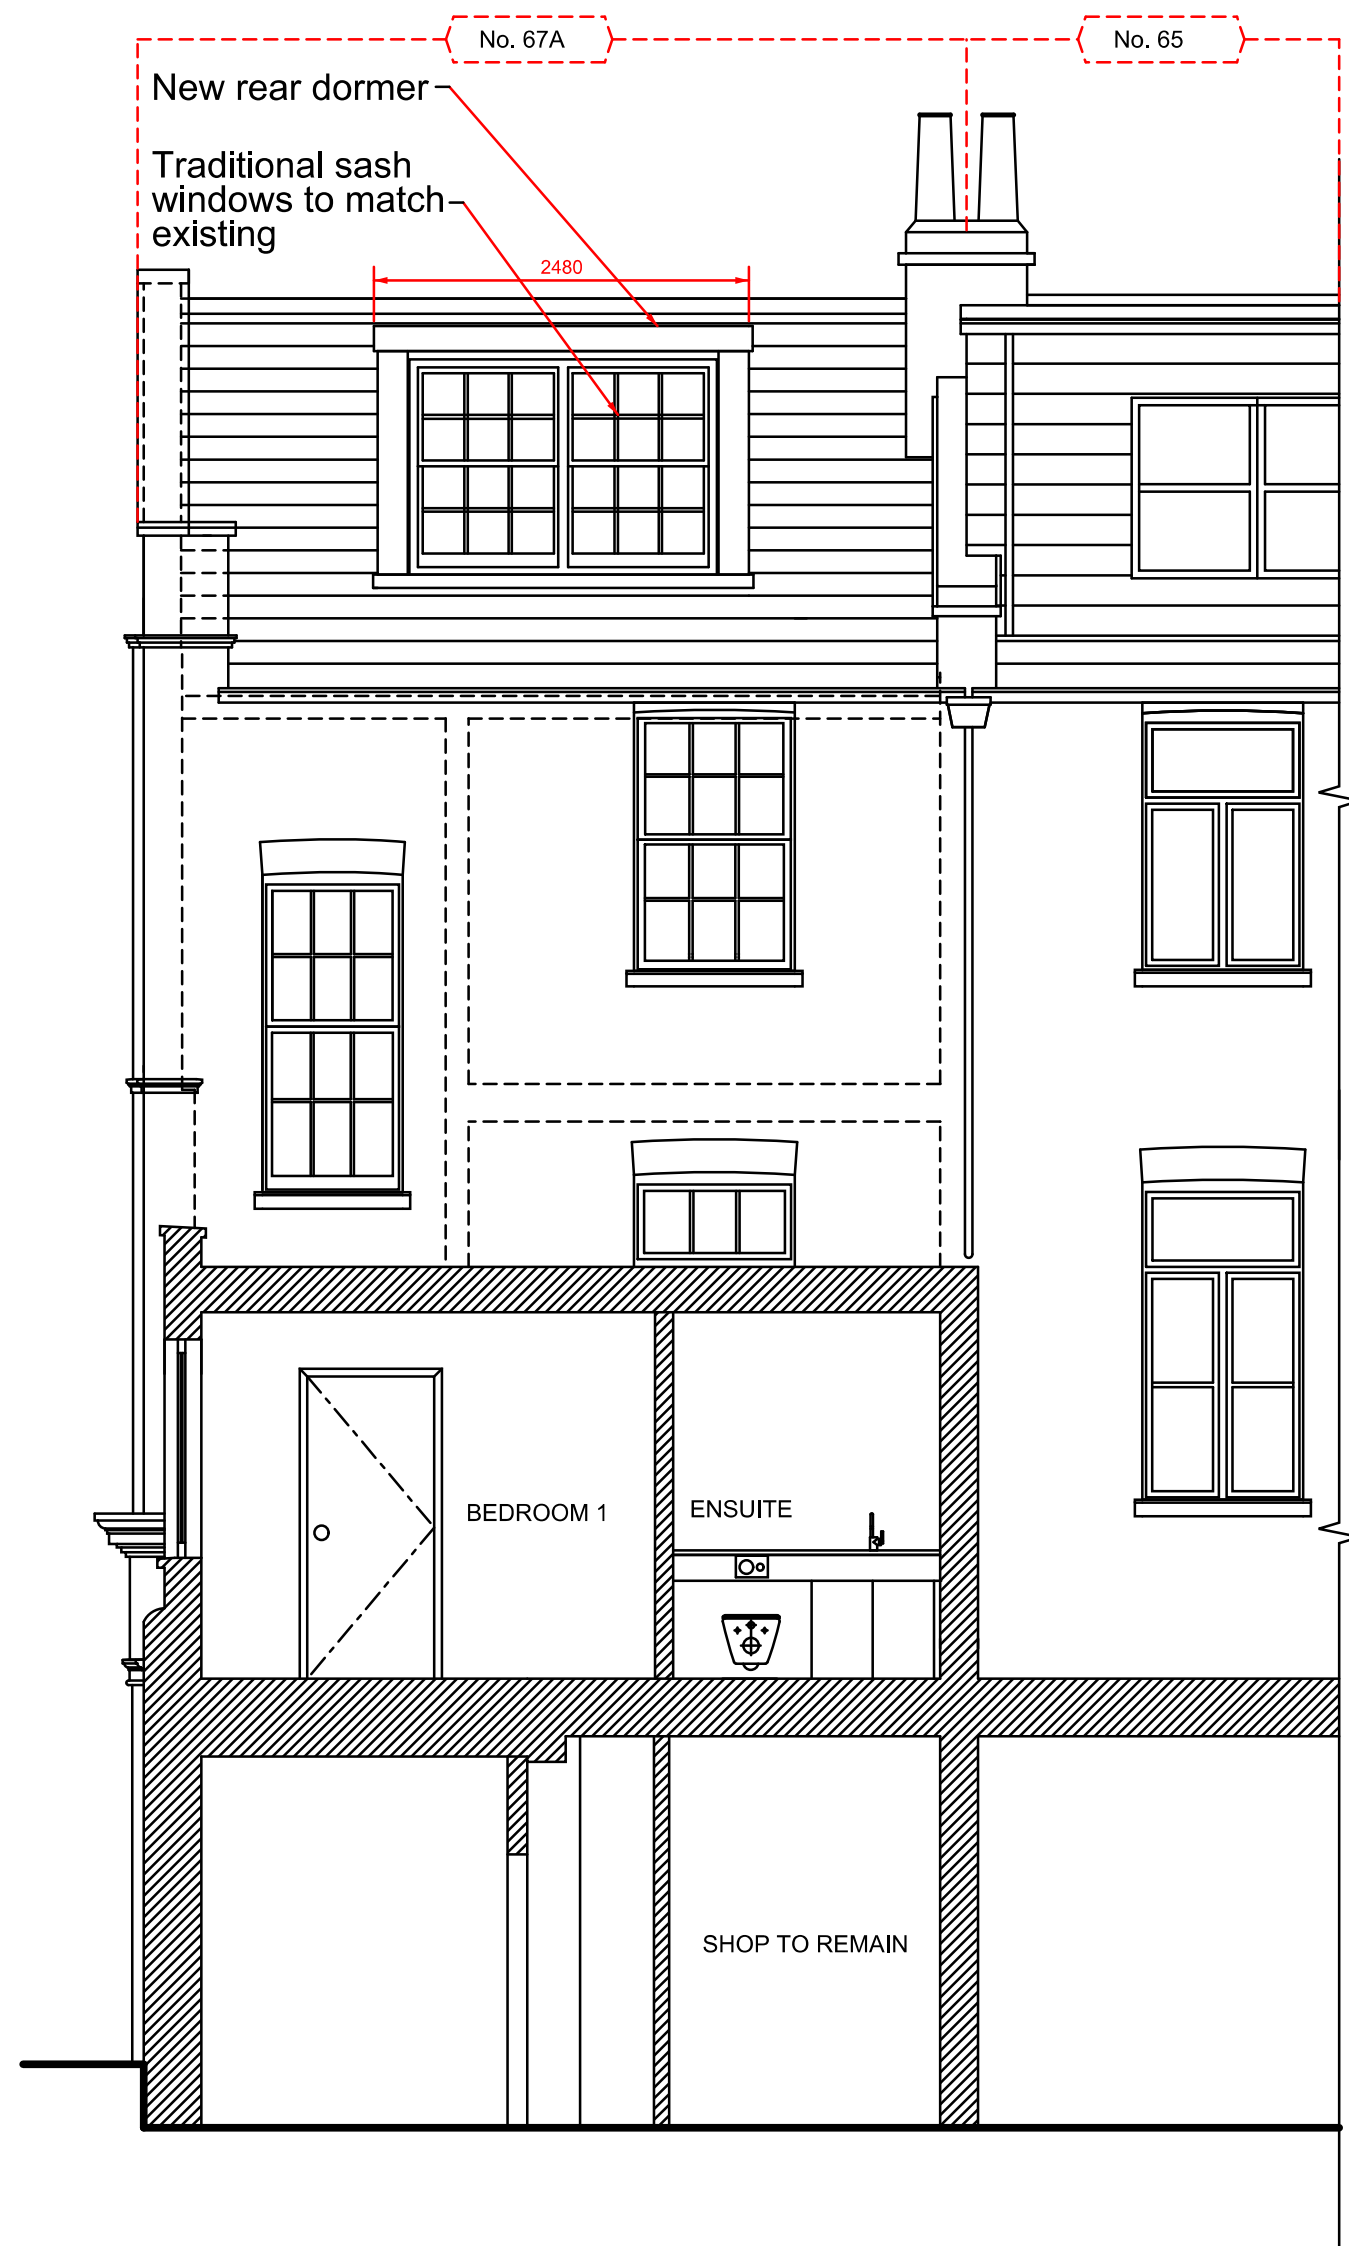

REAR ELEVATION (SECTION B-B)

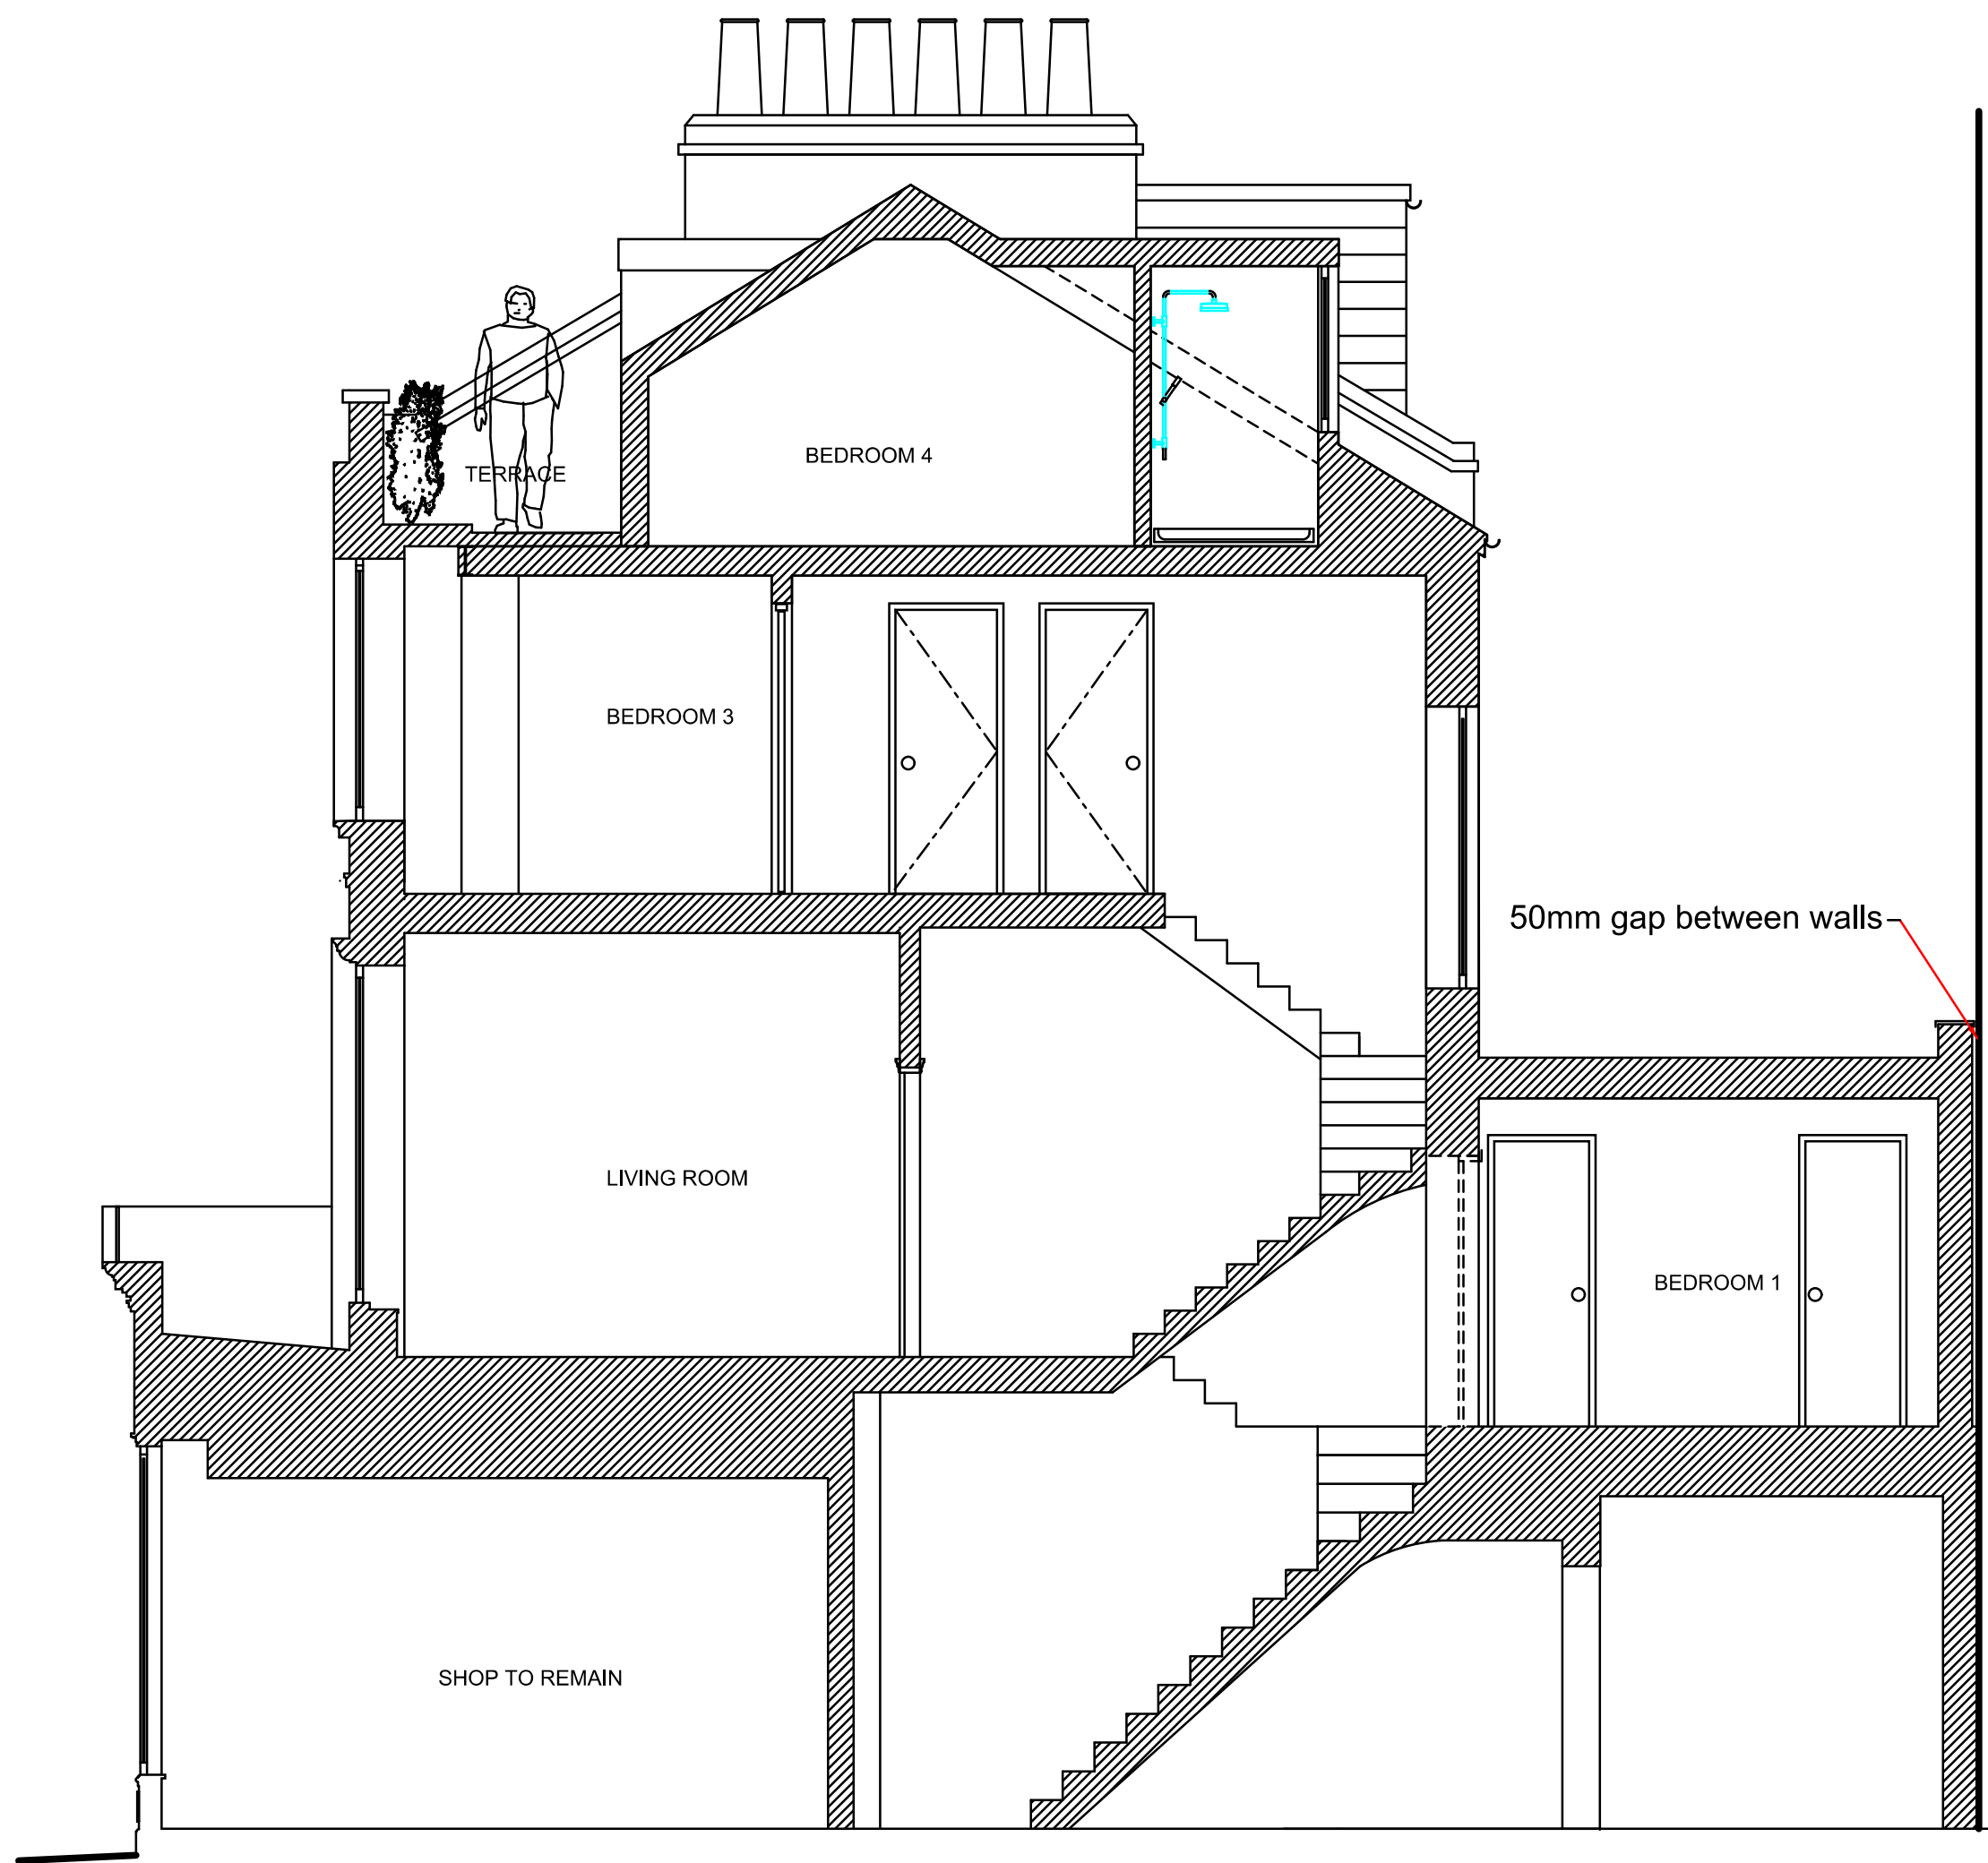

SECTION A-A

FORMWORK ARCHITECTS LTD

47 St. John's Wood High Street London NW8 7NJ

tel. 020 7722 7069 www.formwork-uk.com

Do not scale from this drawing. Resolve discrepancies prior to construction. If in doubt ASK

This drawing is COPYRIGHT

Revisions:

A 29/10/14 Extension wall set back from 1 Chamberlain Street wall

B 04/11/14 Notation added

C 18/11/14 Reduced size of rear dormer

D

E

F

Drawing Status:

Preliminary for Approval

Design Approved by Client

Planning Drawing

Tender Drawing

Construction Drawing

Project: 67A REGENTS PARK ROAD LONDON NW1 8XD

Title: Proposed Rear Elev(Section B-B) and Sec A-A

Scale: 1:50 @ A2 / 1:100 @ A4

Date: 22.09.2014

Drawing Number: 546/L/09

A2

N

C