




PROPOSED

WEST ELEVATION

1:50

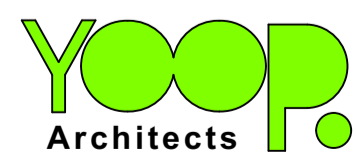


37 - 41 Church Road,  
Stanmore, Middlesex,  
HA7 4AA, England

info@yooparchitects.co.uk

020 8954 6291

This drawing is copyright YOOP Architects.  
Drawing for planning purposes, not construction

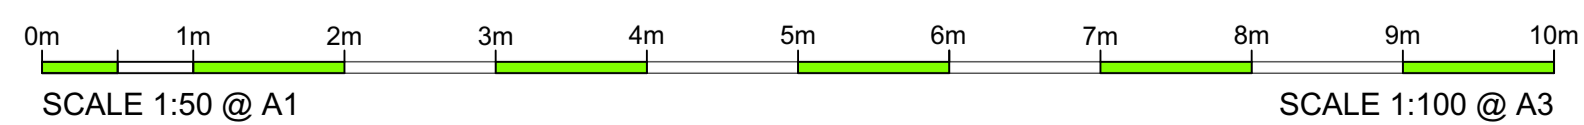

FEASIBILITY

<b>Drawing</b>	PROPOSED WEST ELEVATION		
<b>Job</b>	19 CUMBERLAND TERRACE, LONDON NW1		
<b>Job No.</b>	<b>Date</b>	<b>Dm</b>	<b>Chk</b>
2014/069	29/09/2014	BH	GE
<b>Scale</b>	<b>Drawing No.</b>	<b>Revision</b>	
1:50@ A1 1:100@ A3	069/PL/252		