


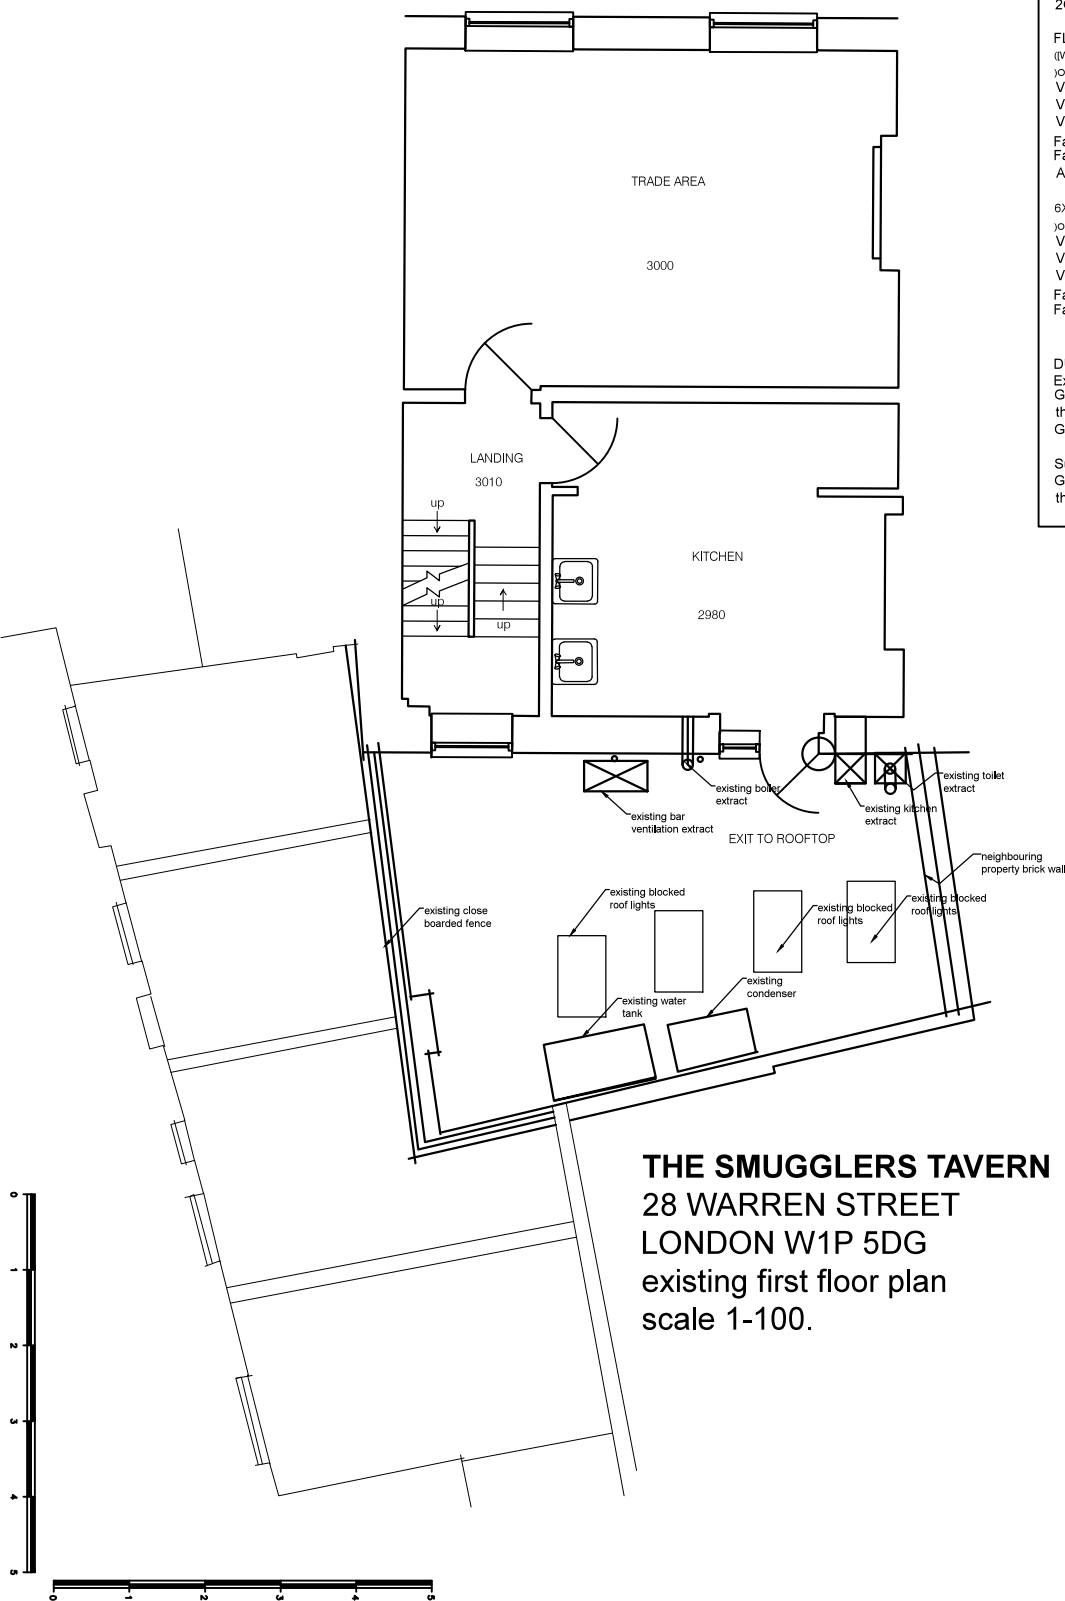

**THE SMUGGLERS TAVERN**  
28 WARREN STREET  
LONDON W1P 5DG  
existing first floor plan  
scale 1-100.

**SPECIFICATIONS-NOTES**

CANOPY:

304GRADESS1.2mmDP2  
6OFF500x400SSBAFFLEFILTERS  
2OFFRECESSEDTWINFLUORESCENTLIGHTS

FLOWRATES:


(WUDFW Pu V # 3D  
YORZUDWH SHU VSLJRW Pu V  
Velocityatpigot:6.33ms  
Velocityatmainduct:7.1ms  
Velocityatdischarge:14.64ms  
Fanmodel:EltaSCPP4504-1  
Fansoundlevelwithoutattenuation:58dBA@3meters  
Averagenoisereductionperattenuator:10.75dBA

6XSSO) Pu V # 3D  
YORZUDWH SHU JULOOH Pu V  
Velocityatgrille:2.59ms  
Velocityatentry:3.88ms  
Velocityatfanexit:4.79ms  
Fanmodel:EltaSMB5004-4-2  
Fansoundlevelwithoutattenuation:58dBA@3meters

DUCTWORK:

Extract:  
Galvanisedsteelrectangularductworkwith20mmMEZframes  
throughoutunlessotherwise stated  
Galvanisedsteelspiralductwork

SupplyAir:  
Galvanisedsteelrectangularductworkwith20mmMEZframes  
throughoutunlessotherwise stated

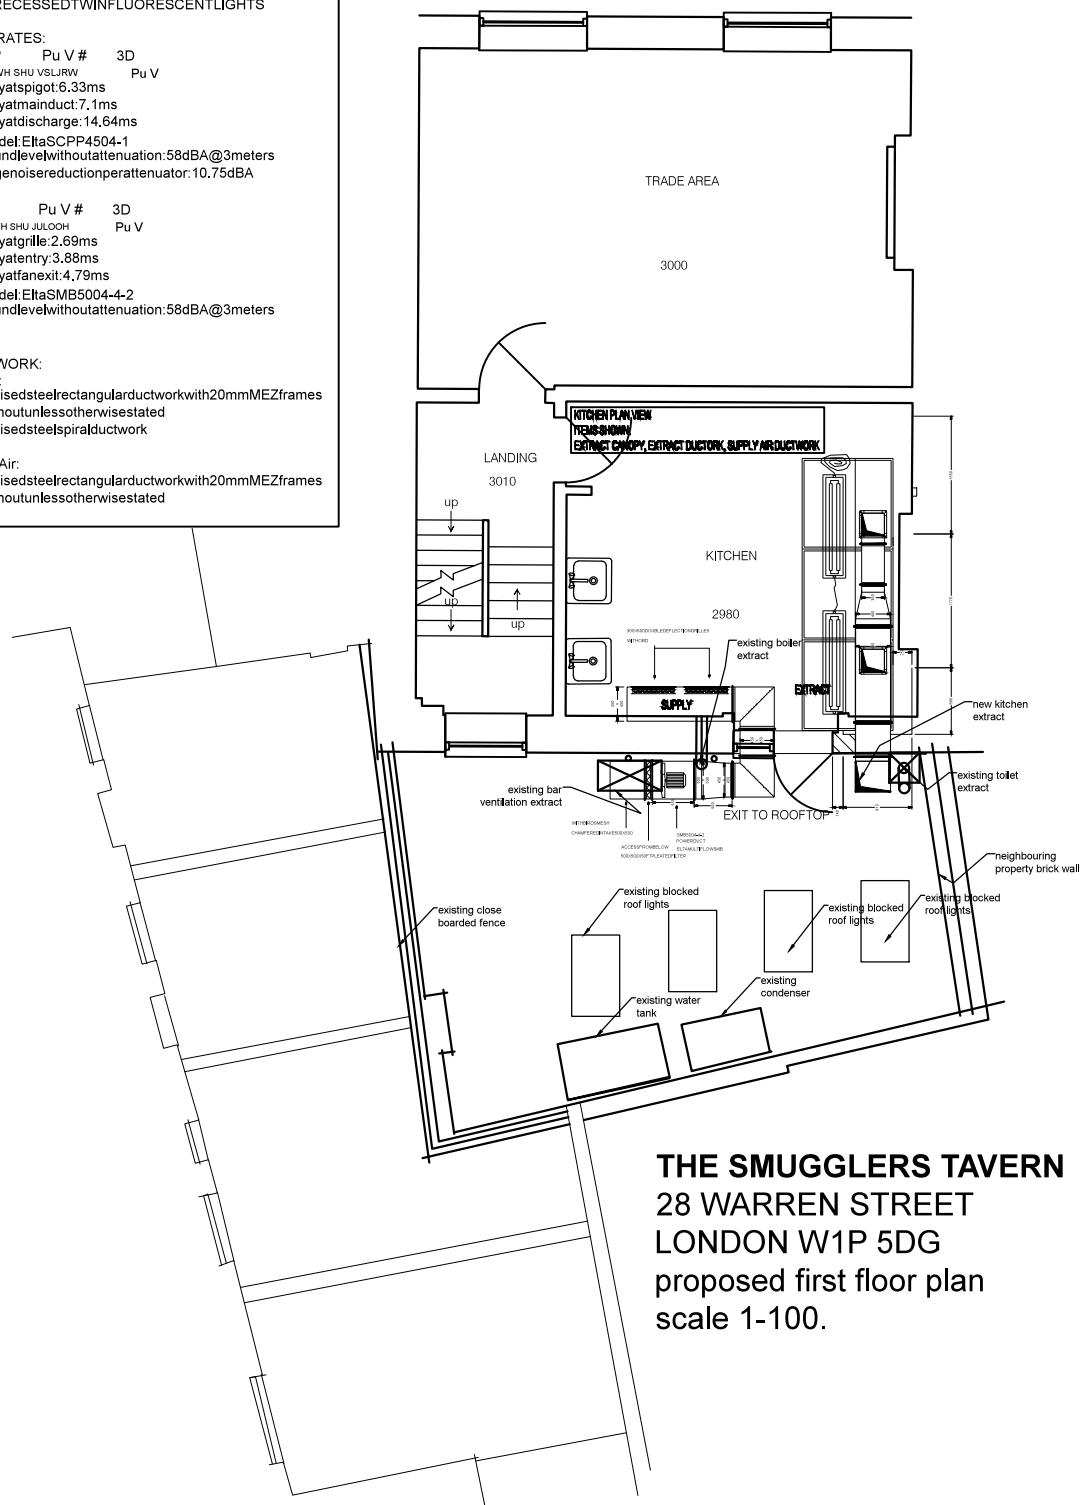

**THE SMUGGLERS TAVERN**  
28 WARREN STREET  
LONDON W1P 5DG  
proposed first floor plan  
scale 1-100.

| REV.   | NOTES | DATE        | BY |
|---|-------|-------------|----|
| DO NOT SCALE. WRITTEN DIMENSIONS TO BE USED IN PREFERENCE TO SCALED DIMENSIONS. ALL DIMENSIONS TO BE CHECKED ON SITE BY CONTRACTOR & ALL DISCREPANCIES TO BE REPORTED TO SMITH COLDHAM DESIGN LTD.   |       |             |    |
| CLIENT   |       |             |    |
| Enterprise Inns   |       |             |    |
| JOB TITLE   |       |             |    |
| Smugglers Tavern<br>28 Warren Street<br>London W1T 5ND   |       |             |    |
| DRAWING TITLE   |       |             |    |
| First Floor Plan<br>As Existing and Proposed   |       |             |    |
| SCALE   |       | DRAWING No  |    |
| 1-100   |       | 5733-14-100 |    |
| DATE   |       |             |    |
| 20-11-2014   |       | REVISION    |    |
| DRAWN BY   |       |             |    |
| PS   |       |             |    |
| <div><div></div><div><p><b>smith coldham design ltd</b></p><p>55 LIME GROVE, RUISLIP, MIDDLESEX, HA4 8RL</p><p><b>MOBILE:</b> 07774 476 519</p><p><b>PHONE &amp; FAX:</b> 020 8869 9681</p><p><b>E-MAIL:</b> patrick@smithcoldham.net</p><p><b>design - architecture - brand development - project management</b></p></div></div> |       |             |    |