


THE SMUGGLERS TAVERN
Rear Elevation as Existing
scale 1-50.

VIEW C-C
SIDE ELEVATION FROM OUTSIDE KITCHEN
ITEMS SHOWN:
EXTRACT DUCTWORK
AND PART OF SUPPLY AIR DUCTWORK

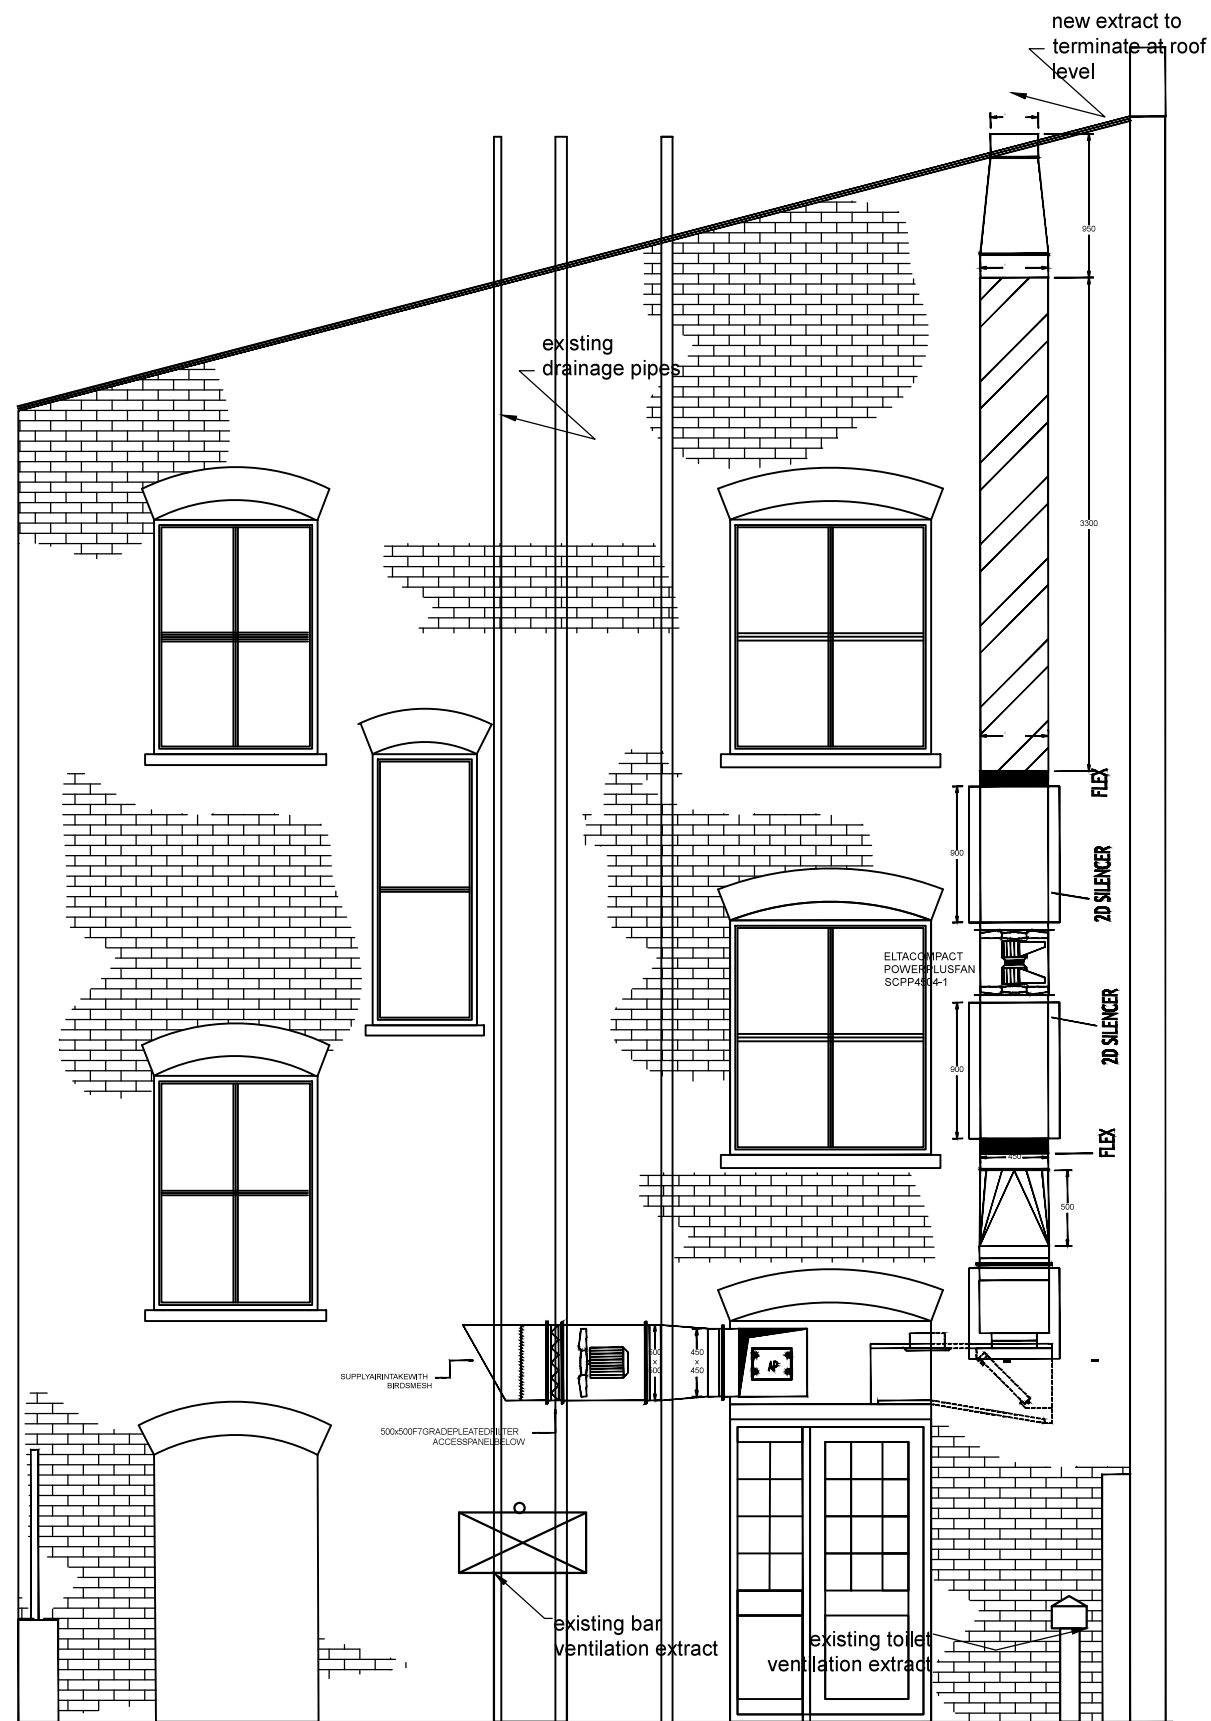

THE SMUGGLERS TAVERN
Rear Elevation as Proposed
scale 1-50.

REV.	NOTES	DATE	BY
DO NOT SCALE. WRITTEN DIMENSIONS TO BE USED IN PREFERENCE TO SCALED DIMENSIONS. ALL DIMENSIONS TO BE CHECKED ON SITE BY CONTRACTOR & ALL DISCREPANCIES TO BE REPORTED TO SMITH COLDHAM DESIGN LTD.			
CLIENT			
Enterprise Inns			
JOB TITLE			
Smugglers Tavern 28 Warren Street London W1T 5ND			
DRAWING TITLE			
Rear Elevations As Existing and Proposed			
SCALE		DRAWING No	
1-50		5733-14-101	
DATE		REVISION	
20-11-2014			
DRAWN BY			
PS			

scd

smith coldham design ltd

55 LIME GROVE, RUISLIP, MIDDLESEX, HA4 8RL

MOBILE: 07774 476 519

PHONE & FAX: 020 8869 9681

E-MAIL: patrick@smithcoldham.net

design - architecture - brand development - project management