


NOTES



Drawings for planning purposes only
and not for construction.

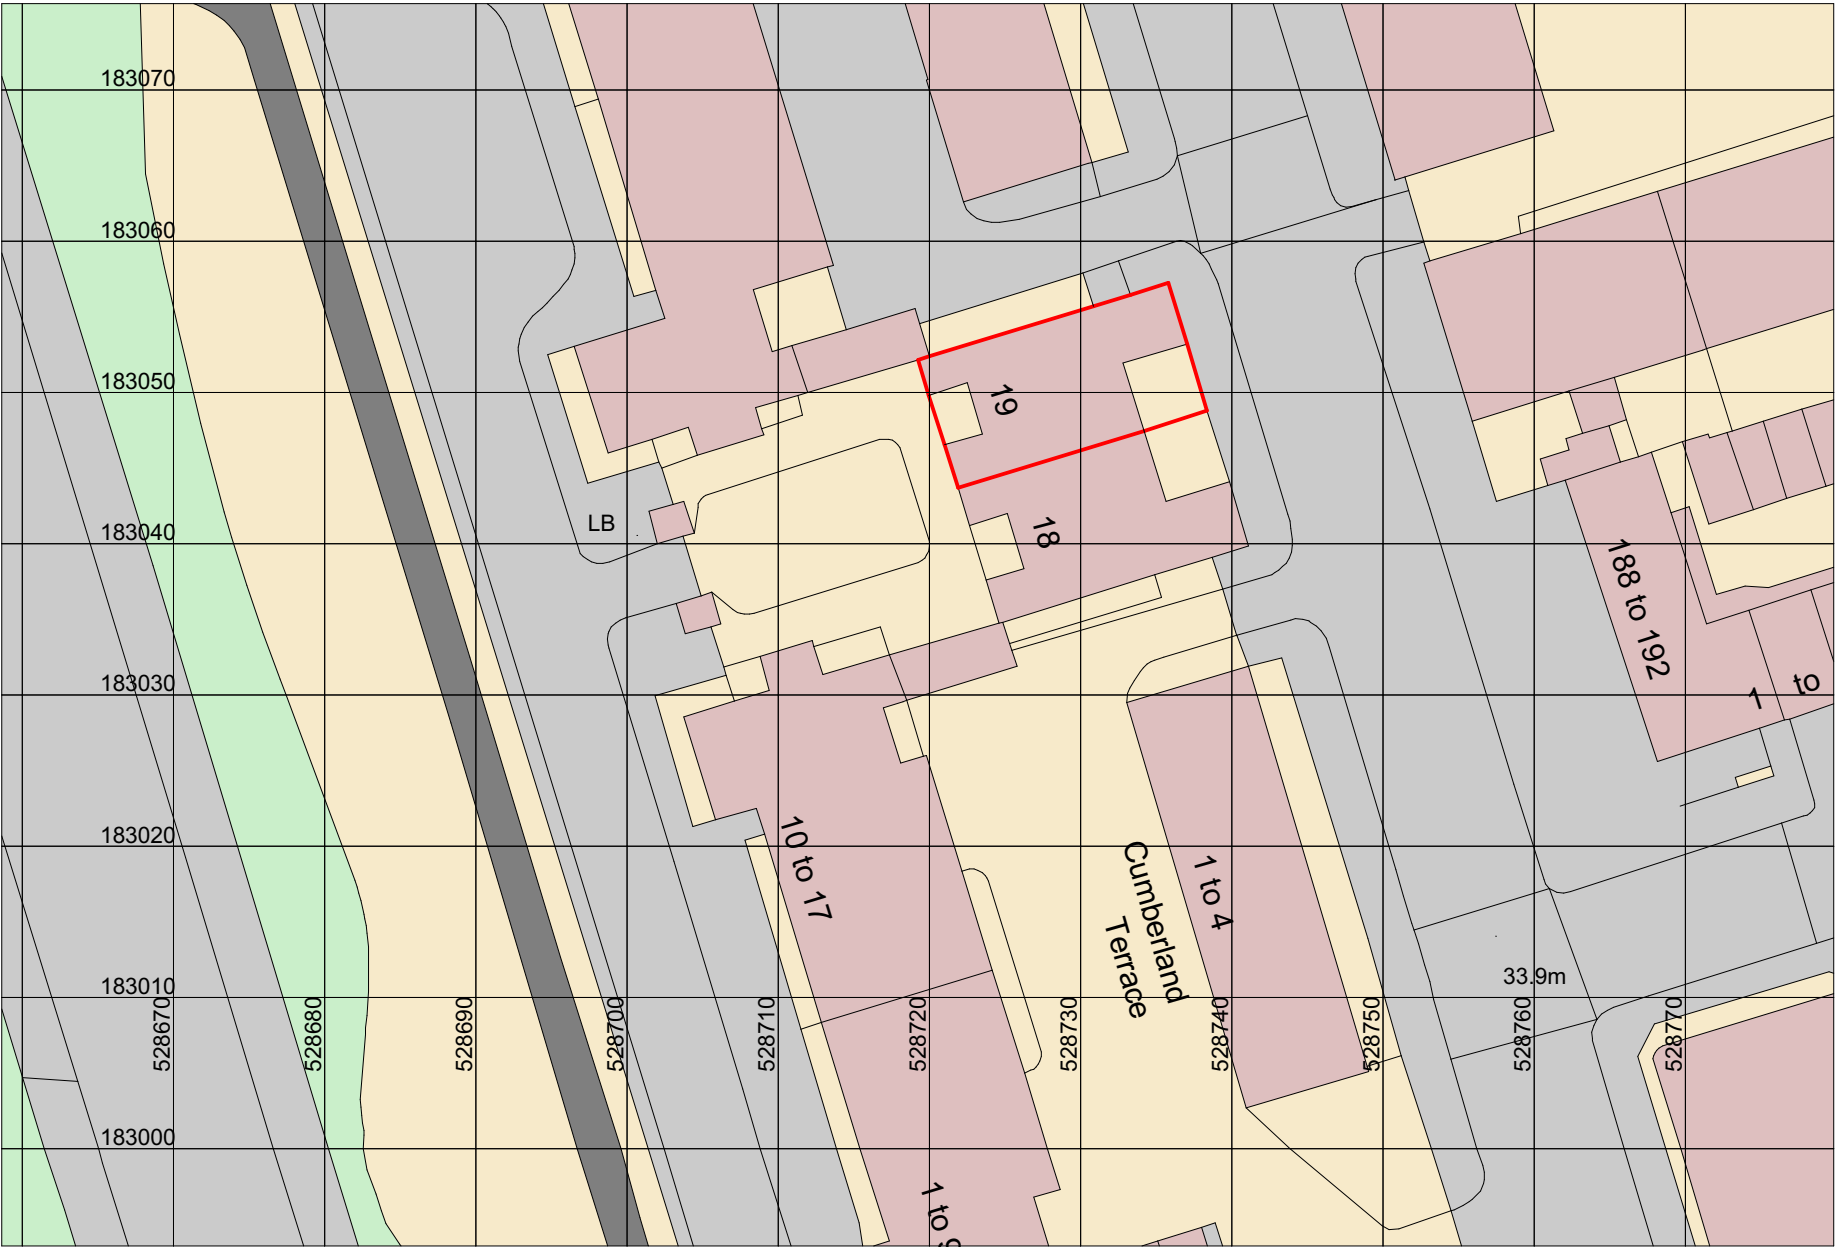

Ordnance Survey, (c) Crown Copyright 2014. All rights reserved. Licence number 100022432

SITE PLAN

1:500

 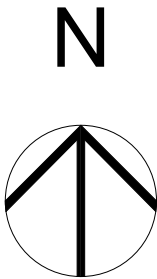

SCALE 1:500



37 - 41 Church Road,
Stanmore, Middlesex,
HA7 4AA, England

info@yooparchitects.co.uk

020 8954 6291

This drawing is copyright
YOOP Architects.

Drawing	SITE PLAN		
Job	19 CUMBERLAND TERRACE, LONDON NW1		
Job No.	Date	Drm	Chk
2014/069	09/10/2014	BH	GE
Scale	Drawing No.	Revision	
1:500	069/PL/201		