
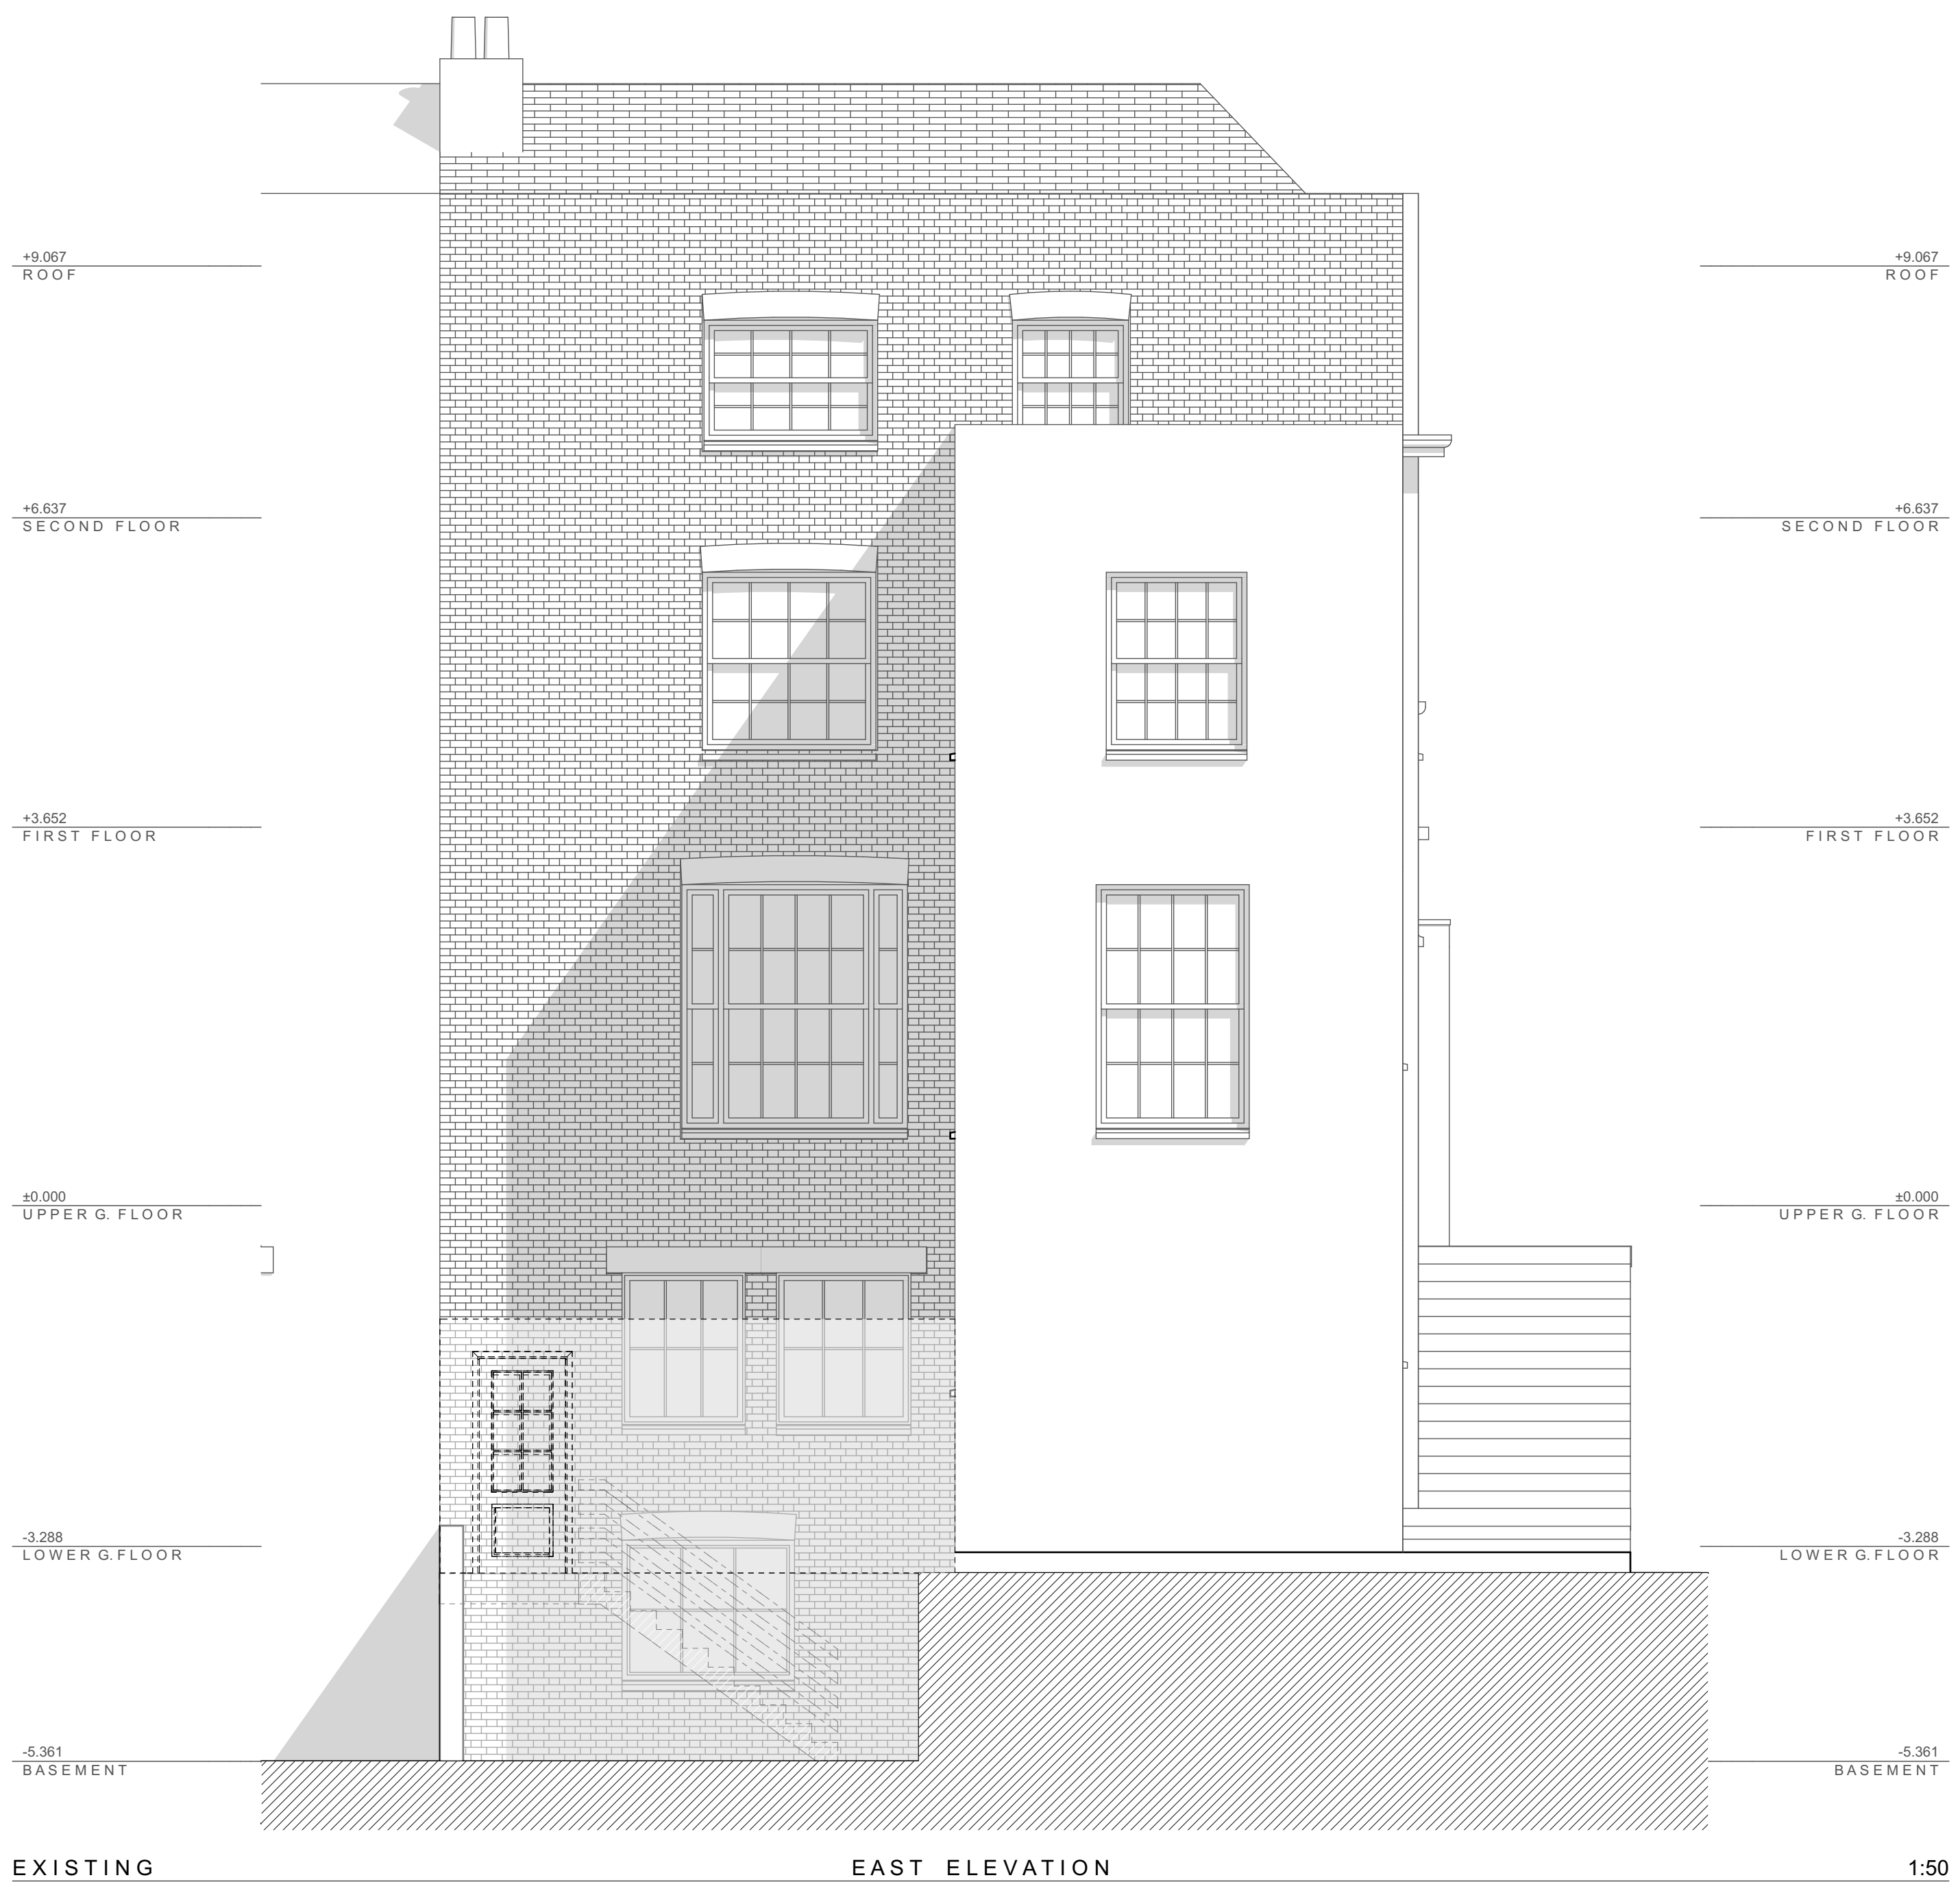


37 - 41 Church Road,
Stanmore, Middlesex,
HA7 4AA, England
info@yooparchitects.co.uk
020 8954 6291
This drawing is copyright YOOP Architects.
Drawing for planning purposes, not construction

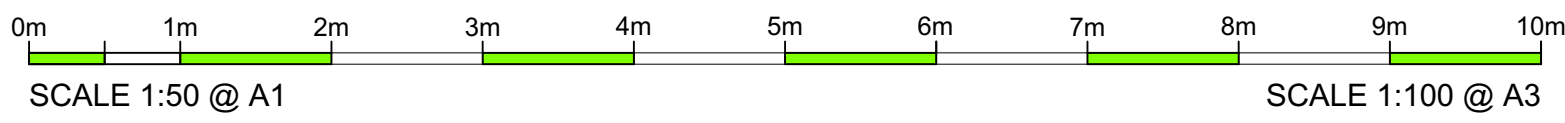

FEASIBILITY

Drawing	EXISTING EAST ELEVATION		
Job	19 CUMBERLAND TERRACE, LONDON NW1		
Job No.	Date	Dm	Chk
2014/069	09/10/2014	BH	GE
Scale	Drawing No.	Revision	
1:50@ A1 1:100@ A3	069/EX/050		