


37 - 41 Church Road,
Stanmore, Middlesex,
HA7 4AA, England
info@yooparchitects.co.uk
020 8954 6291
This drawing is copyright YOOP Architects.
Drawing for planning purposes, not construction

 


PROPOSED

ROOF

1:50

FEASIBILITY

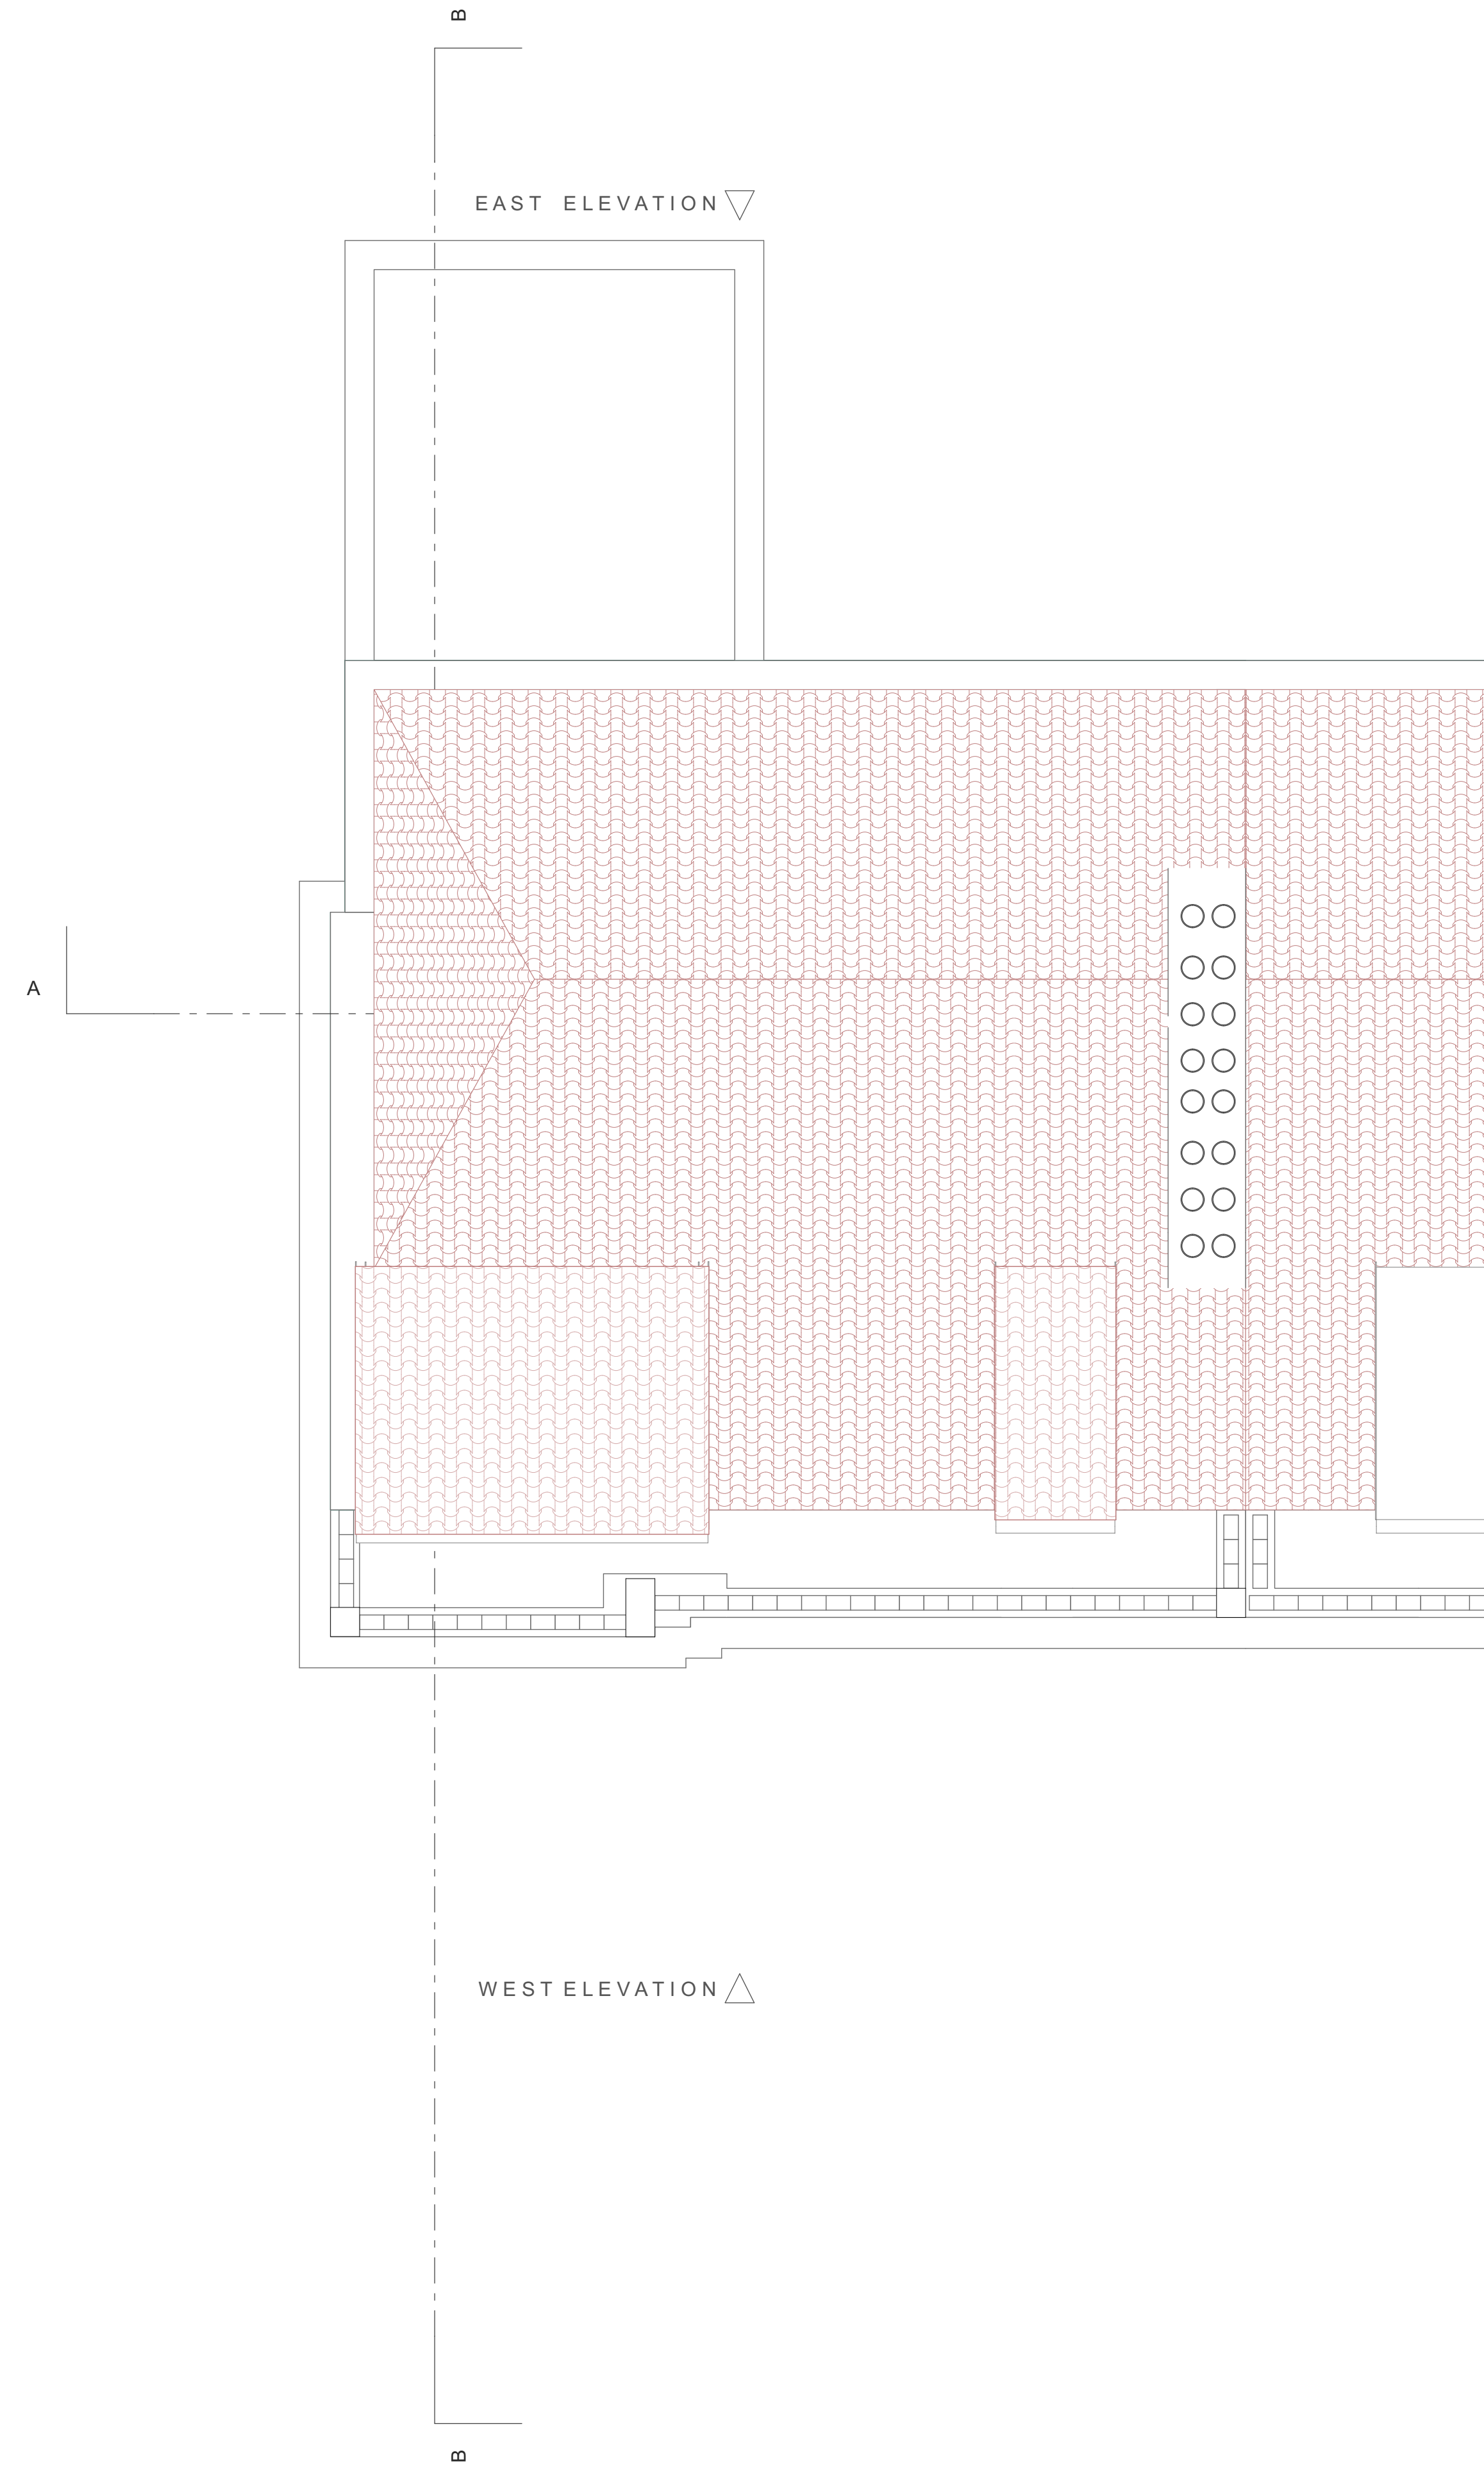

Drawing	PROPOSED ROOF PLAN			
Job	19 CUMBERLAND TERRACE, LONDON NW1			
Job No.	Date	Dm	Chk	
2014/069	29/09/2014	BH	GE	
Scale	Drawing No.	Revision		
1:50@ A1 1:100@ A3	069/PL/215			