




PROPOSED


WEST ELEVATION

1:50

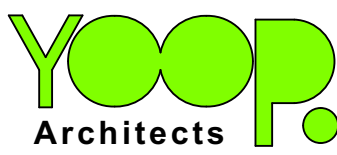

37 - 41 Church Road,
Stanmore, Middlesex,
HA7 4AA, England
info@yooparchitects.co.uk
020 8954 6291

This drawing is copyright YOOP Architects.
Drawing for planning purposes, not construction

 

FEASIBILITY

Drawing	PROPOSED WEST ELEVATION		
Job	19 CUMBERLAND TERRACE, LONDON NW1		
Job No.	Date	Drn	Chk
2014/069	29/09/2014	BH	GE
Scale	Drawing No.	Revision	
1:50@ A1 1:100@ A3	069/PL/252		