
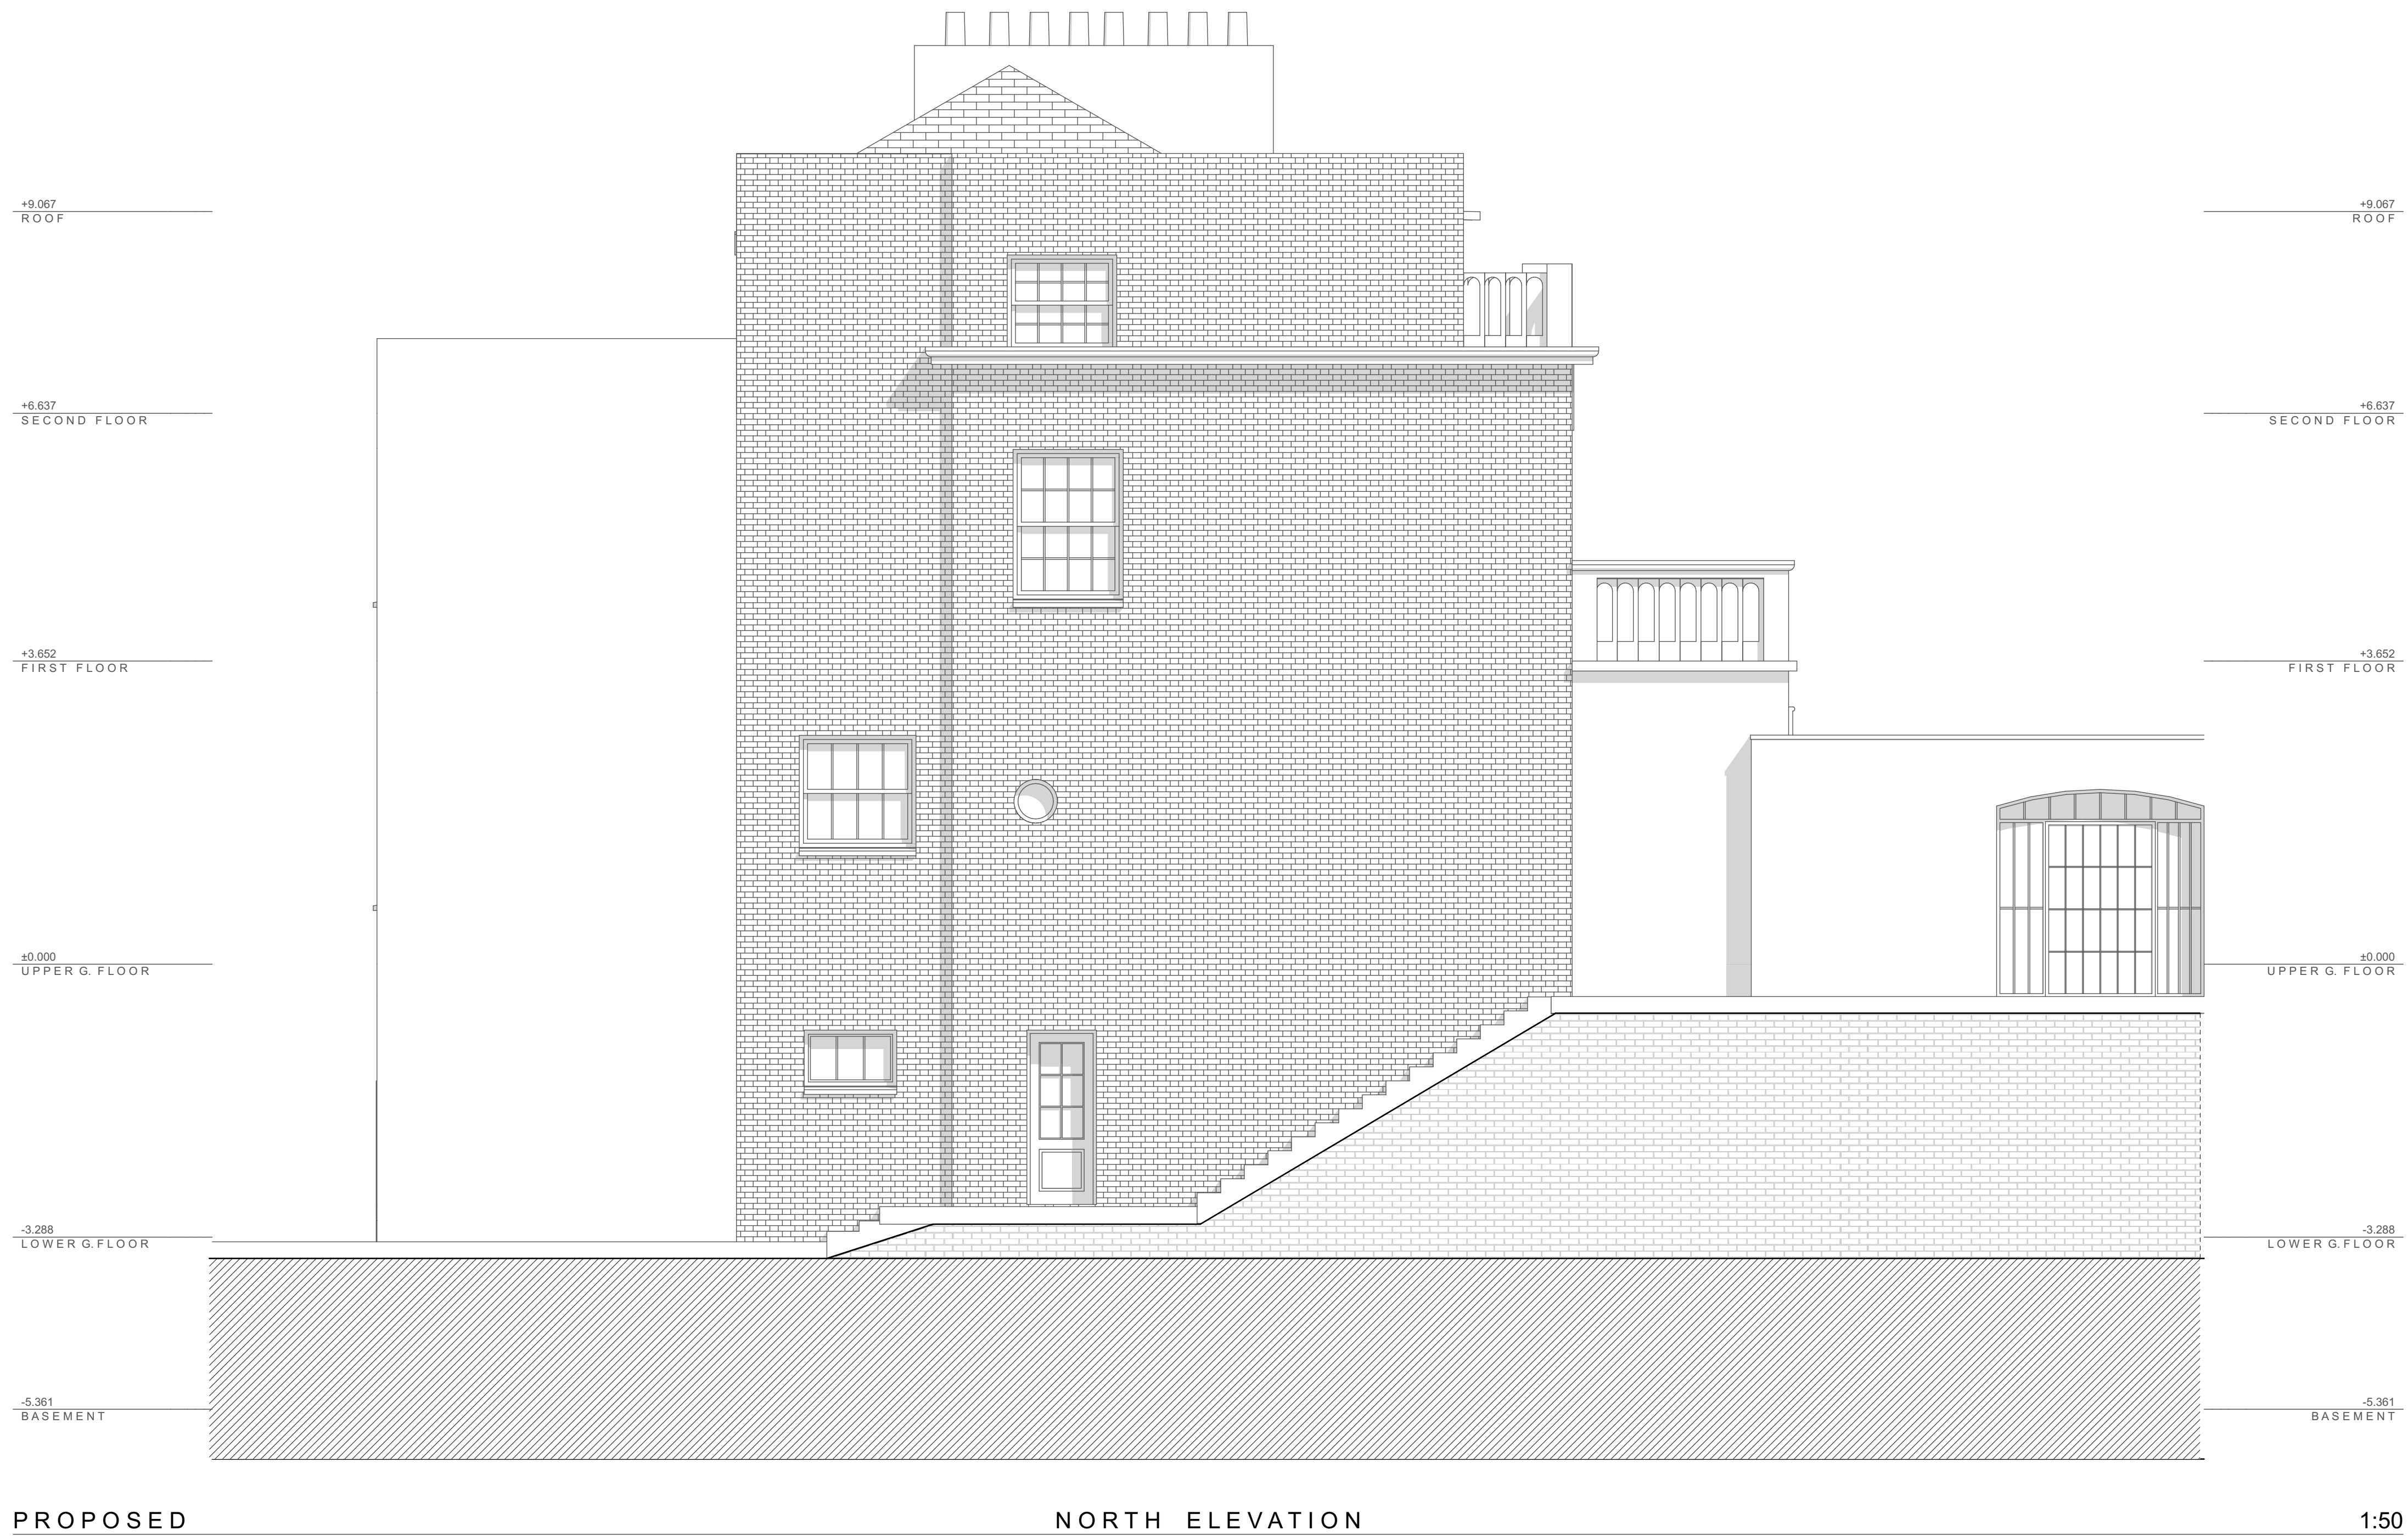


37 - 41 Church Road,
Stanmore, Middlesex,
HA7 4AA, England
info@yooparchitects.co.uk
020 8954 6291

This drawing is copyright YOOP Architects.
Drawing for planning purposes, not construction

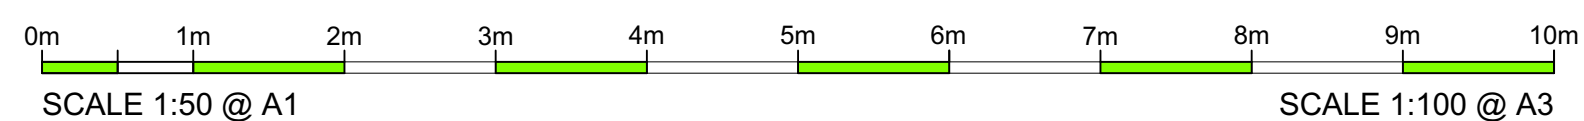

FEASIBILITY

Drawing	PROPOSED NORTH ELEVATION			
Job	19 CUMBERLAND TERRACE, LONDON NW1			
Job No.	Date	Dm	Chk	
2014/069	29/09/2014	BH	GE	
Scale	Drawing No.	Revision		
1:50@ A1 1:100@ A3	069/PL/253			