

Dr A & Mrs A. Photiou. 68 St Augustines Road, London NW1 9RP


Floor Plan: No 68. Showing proposed iron railings with reduced depth to 2 metres on the extension wall adjacent to number 66 St Augustines Road and across the roof terrace. This will join with metal framework of 1.3 metre depth with angled louvres for plantings, adjacent to No 70.

Scale: 1:50 & A3, Date 17th September 2014, Drawing Number 025

NUMBER 70



SCALE (Metres).

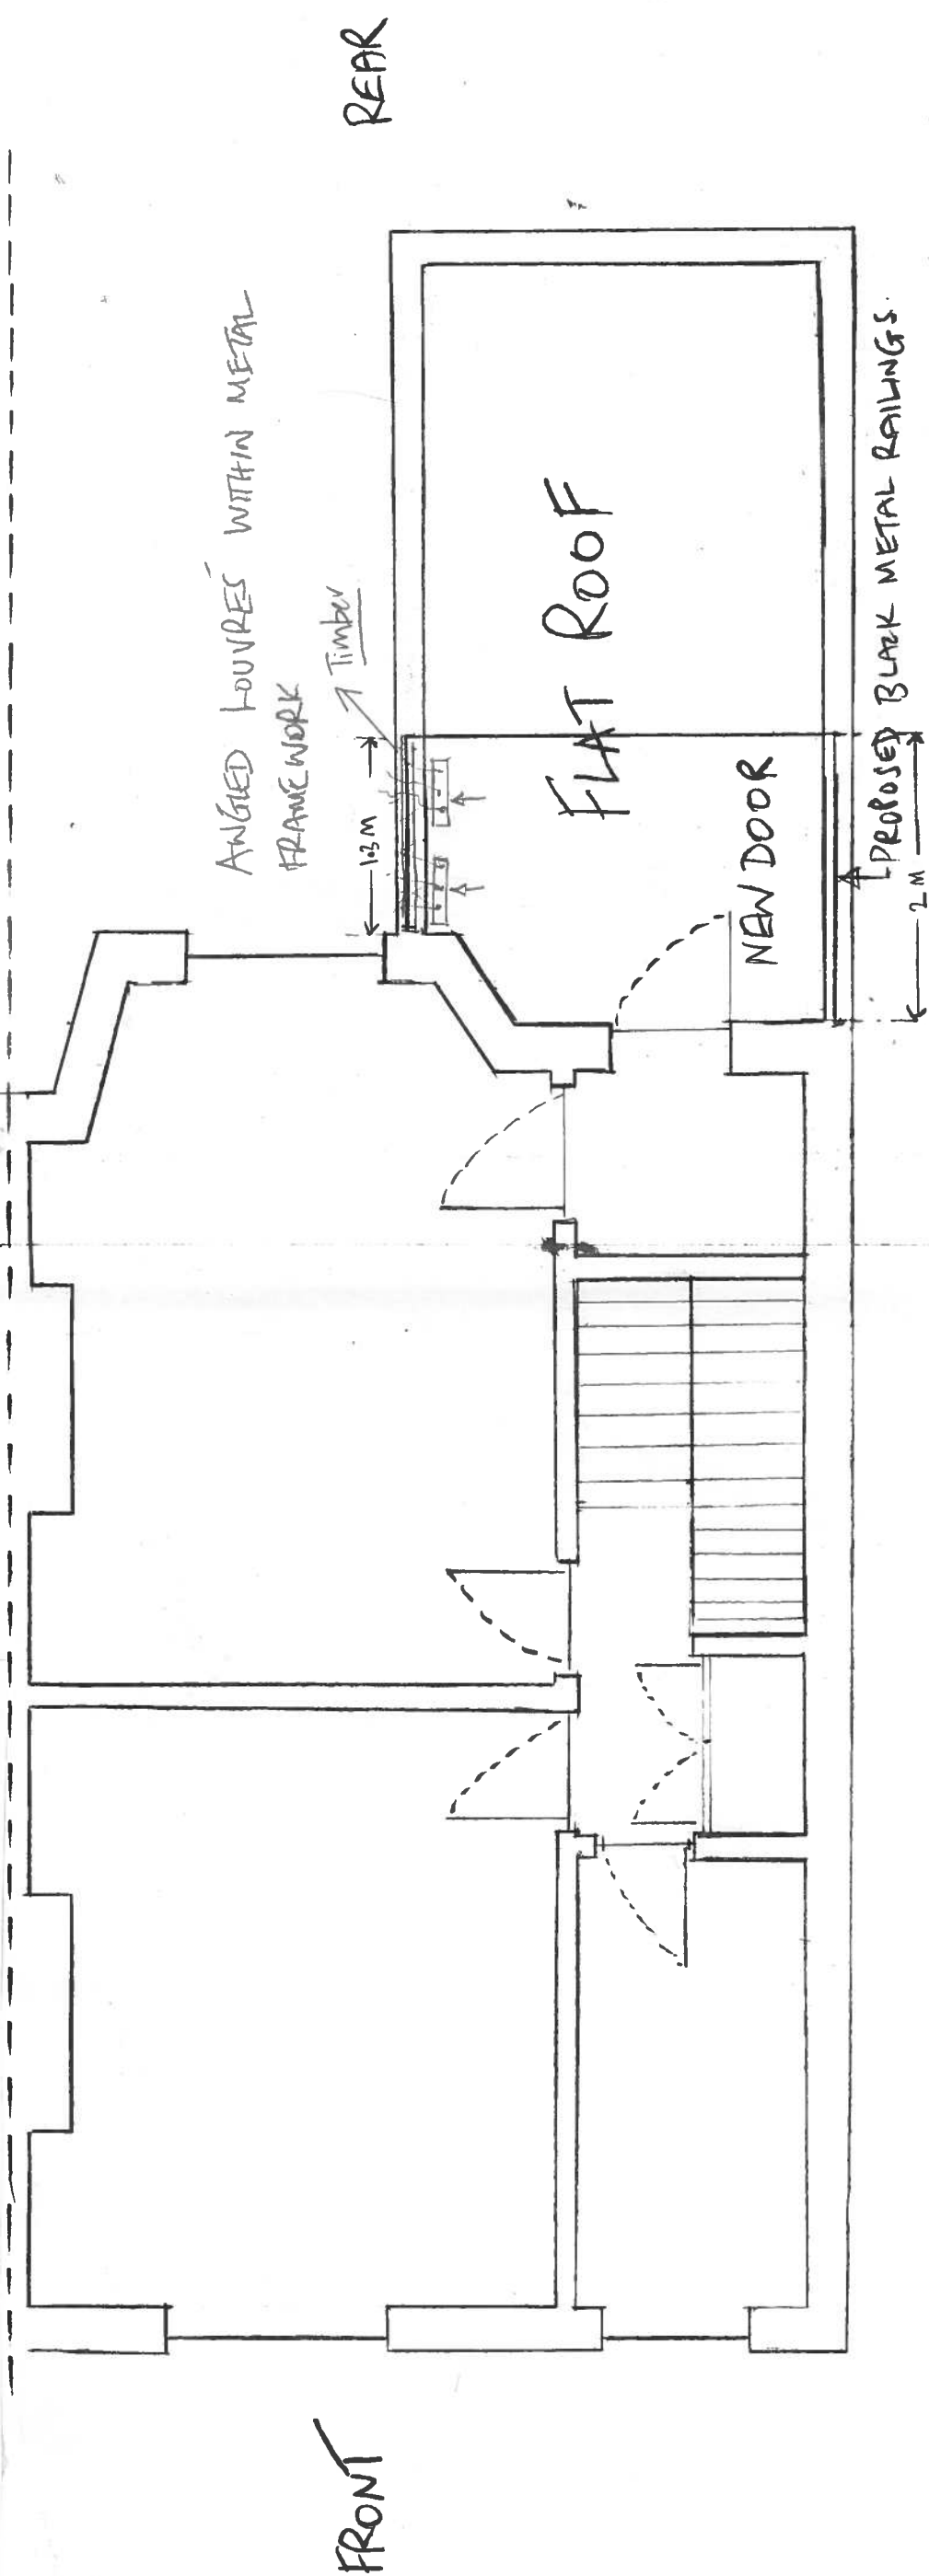

NUMBER 66