


EXISTING GROUND FLOOR PLAN

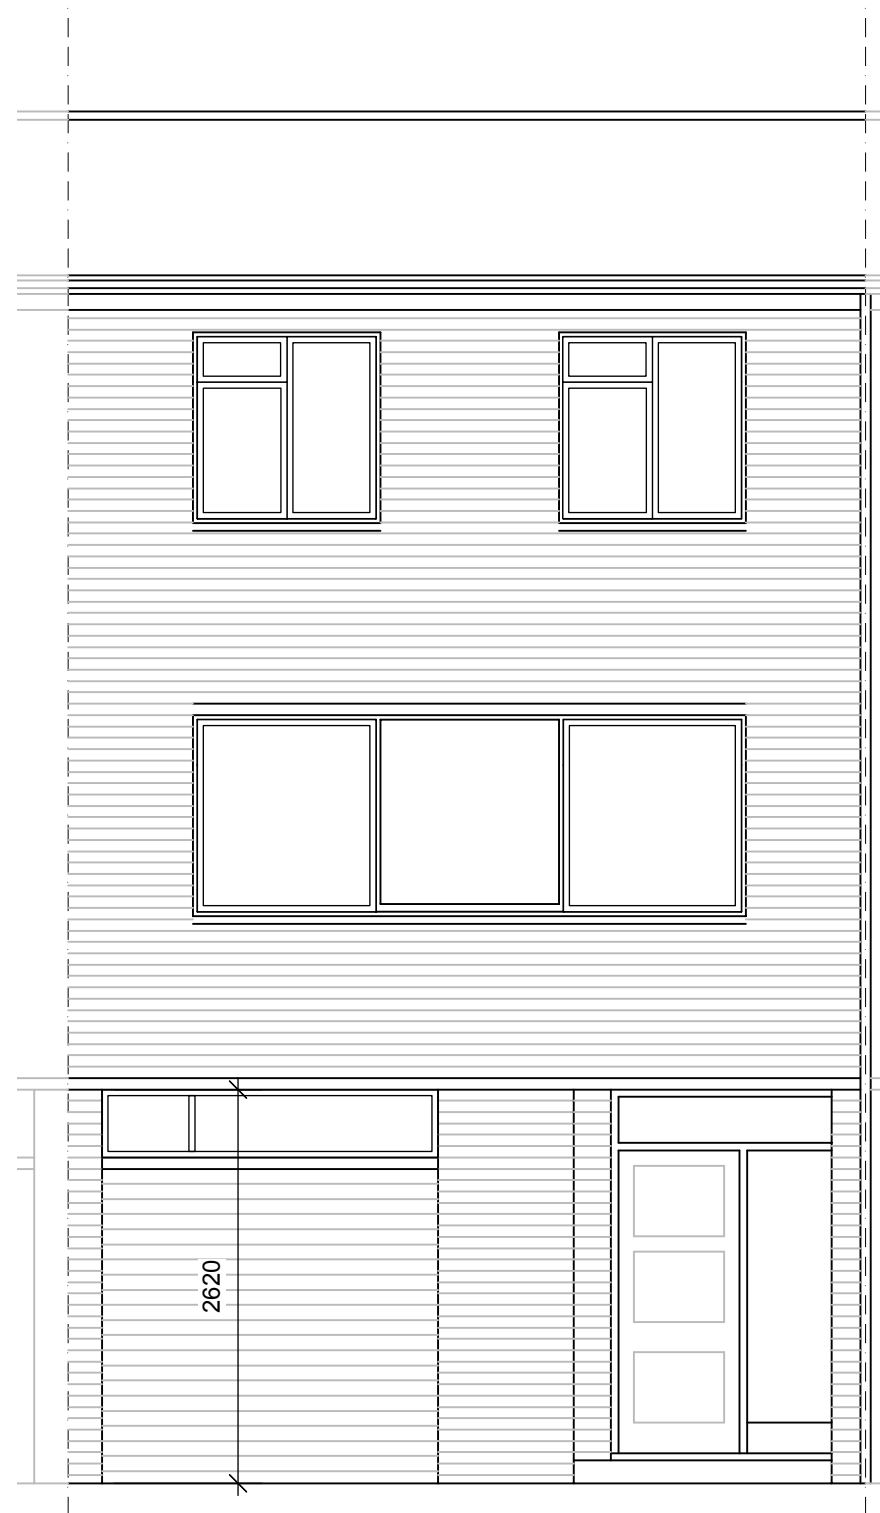

EXISTING FRONT ELEVATION

© Copyright Scales Gunn Design Ltd. Do not scale from this drawing. Contractors must verify all dimensions on site before work is commenced.

Revision:	

	scales gunn design Ltd 6 North Grove London N6 4SL t: 020 8341 9605 m: 07900 491 428	Date: 13/11/2014 Client: S. Mintschenko	Drawn/checked: mc/xx Scale: 1:50 @A3
	Project: Meadowbank 54 Drg. Title: Existing Plan and Elevation	PLANNING DRAWING	
		No. MEAD -E- 101	Rev. -