




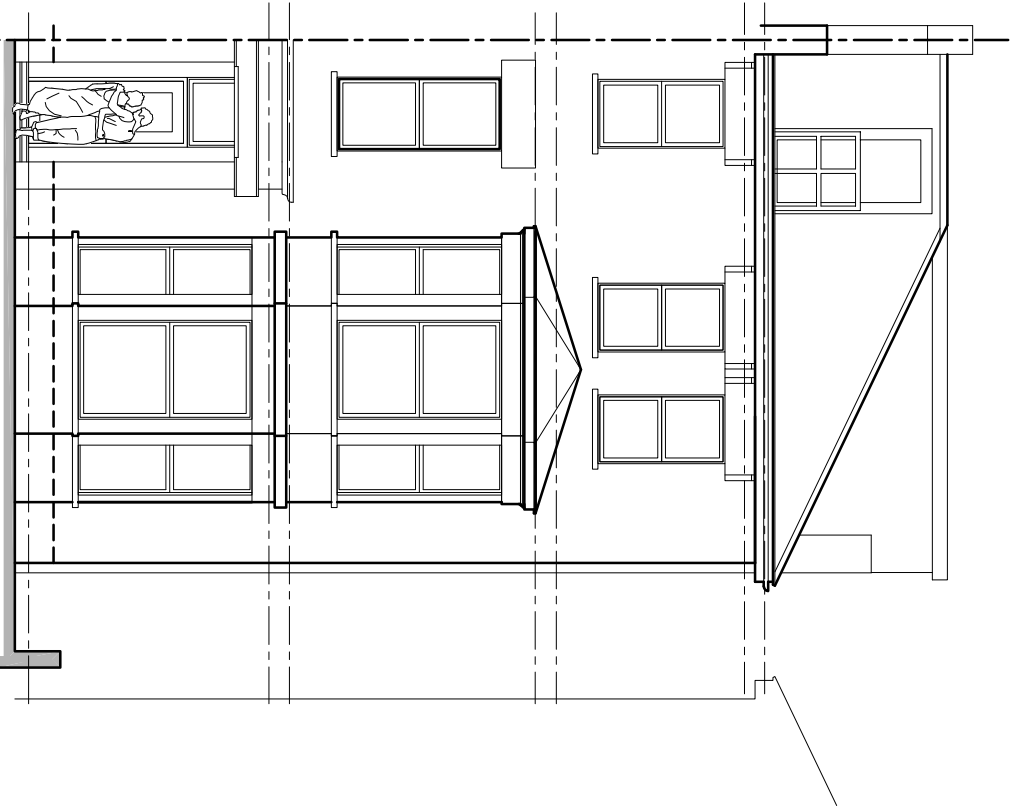


Front Elevation

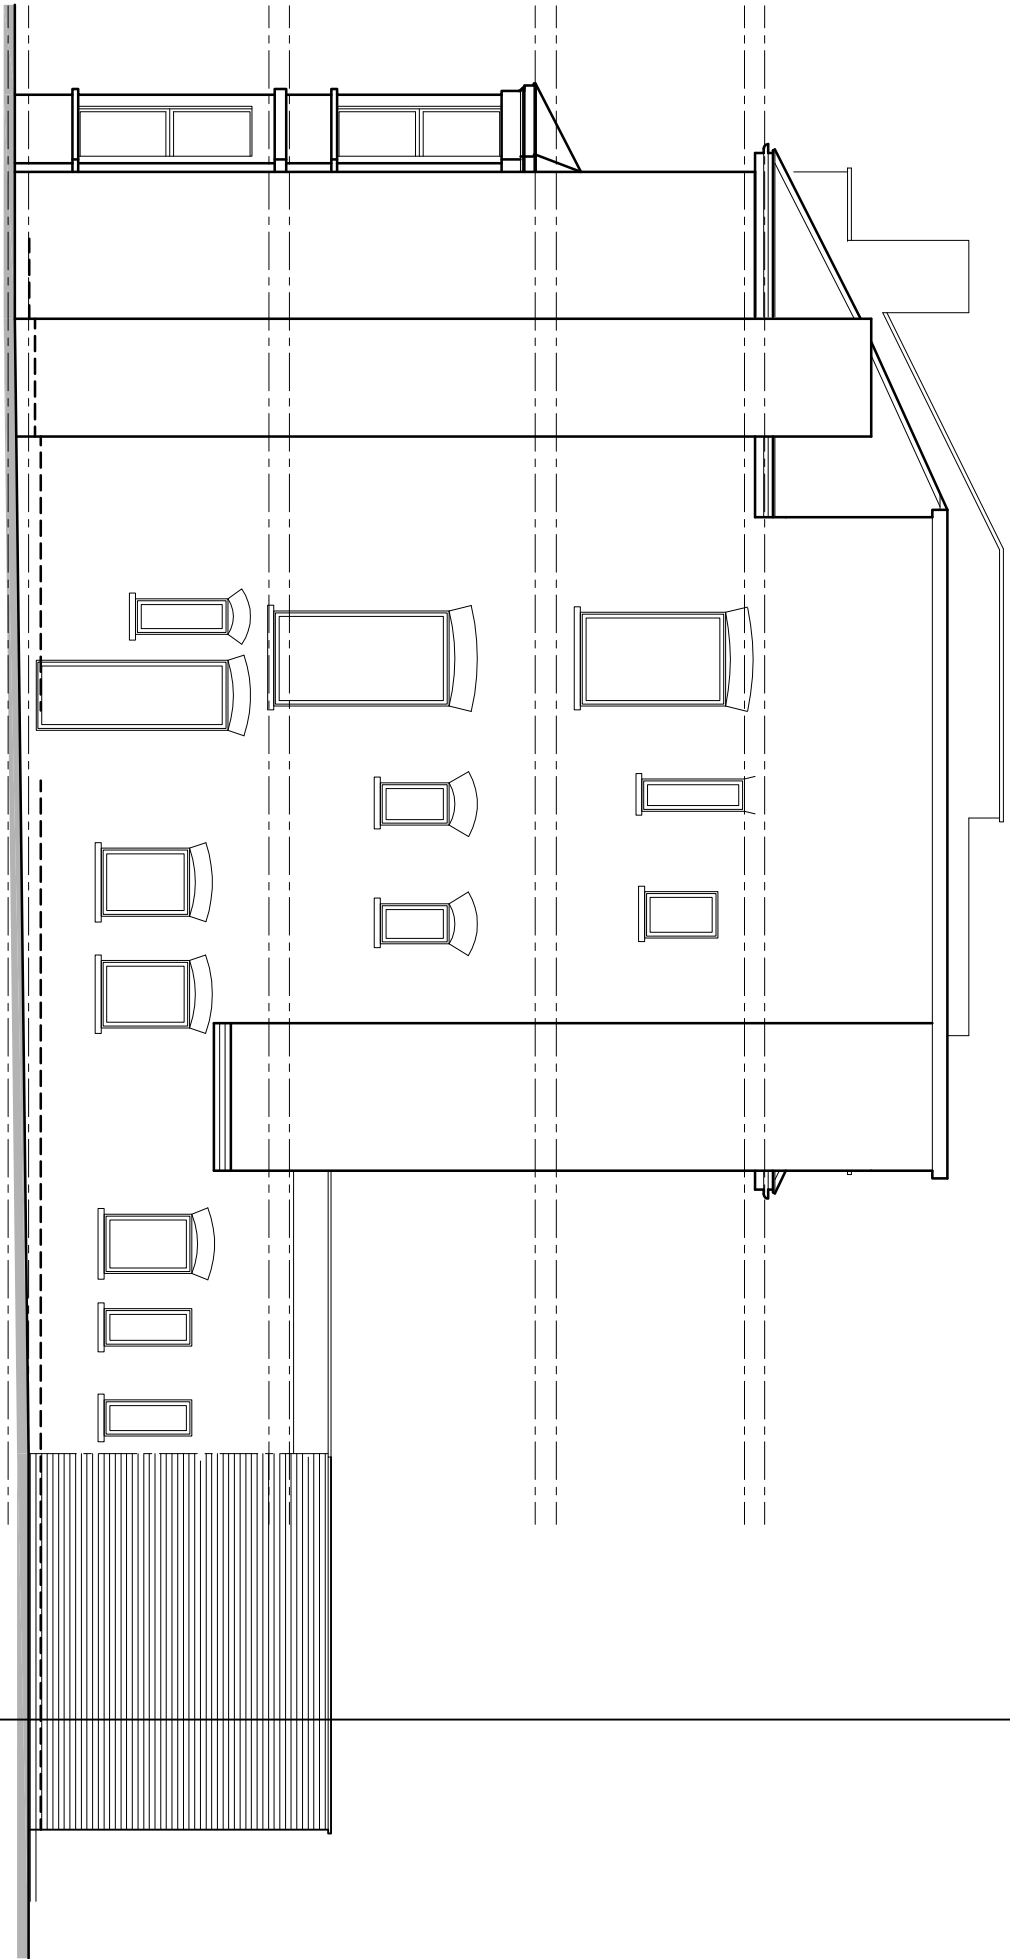


Side (outer) Elevation

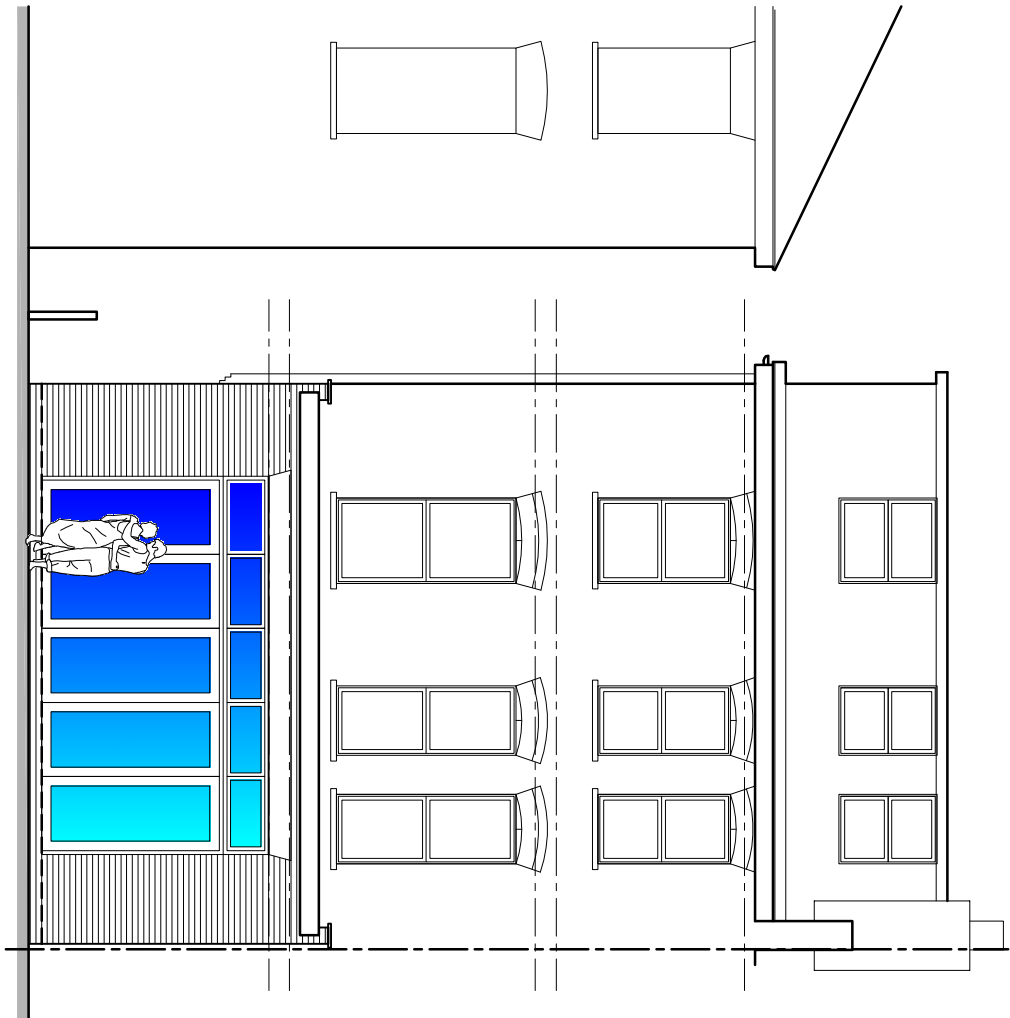


Rear Elevation

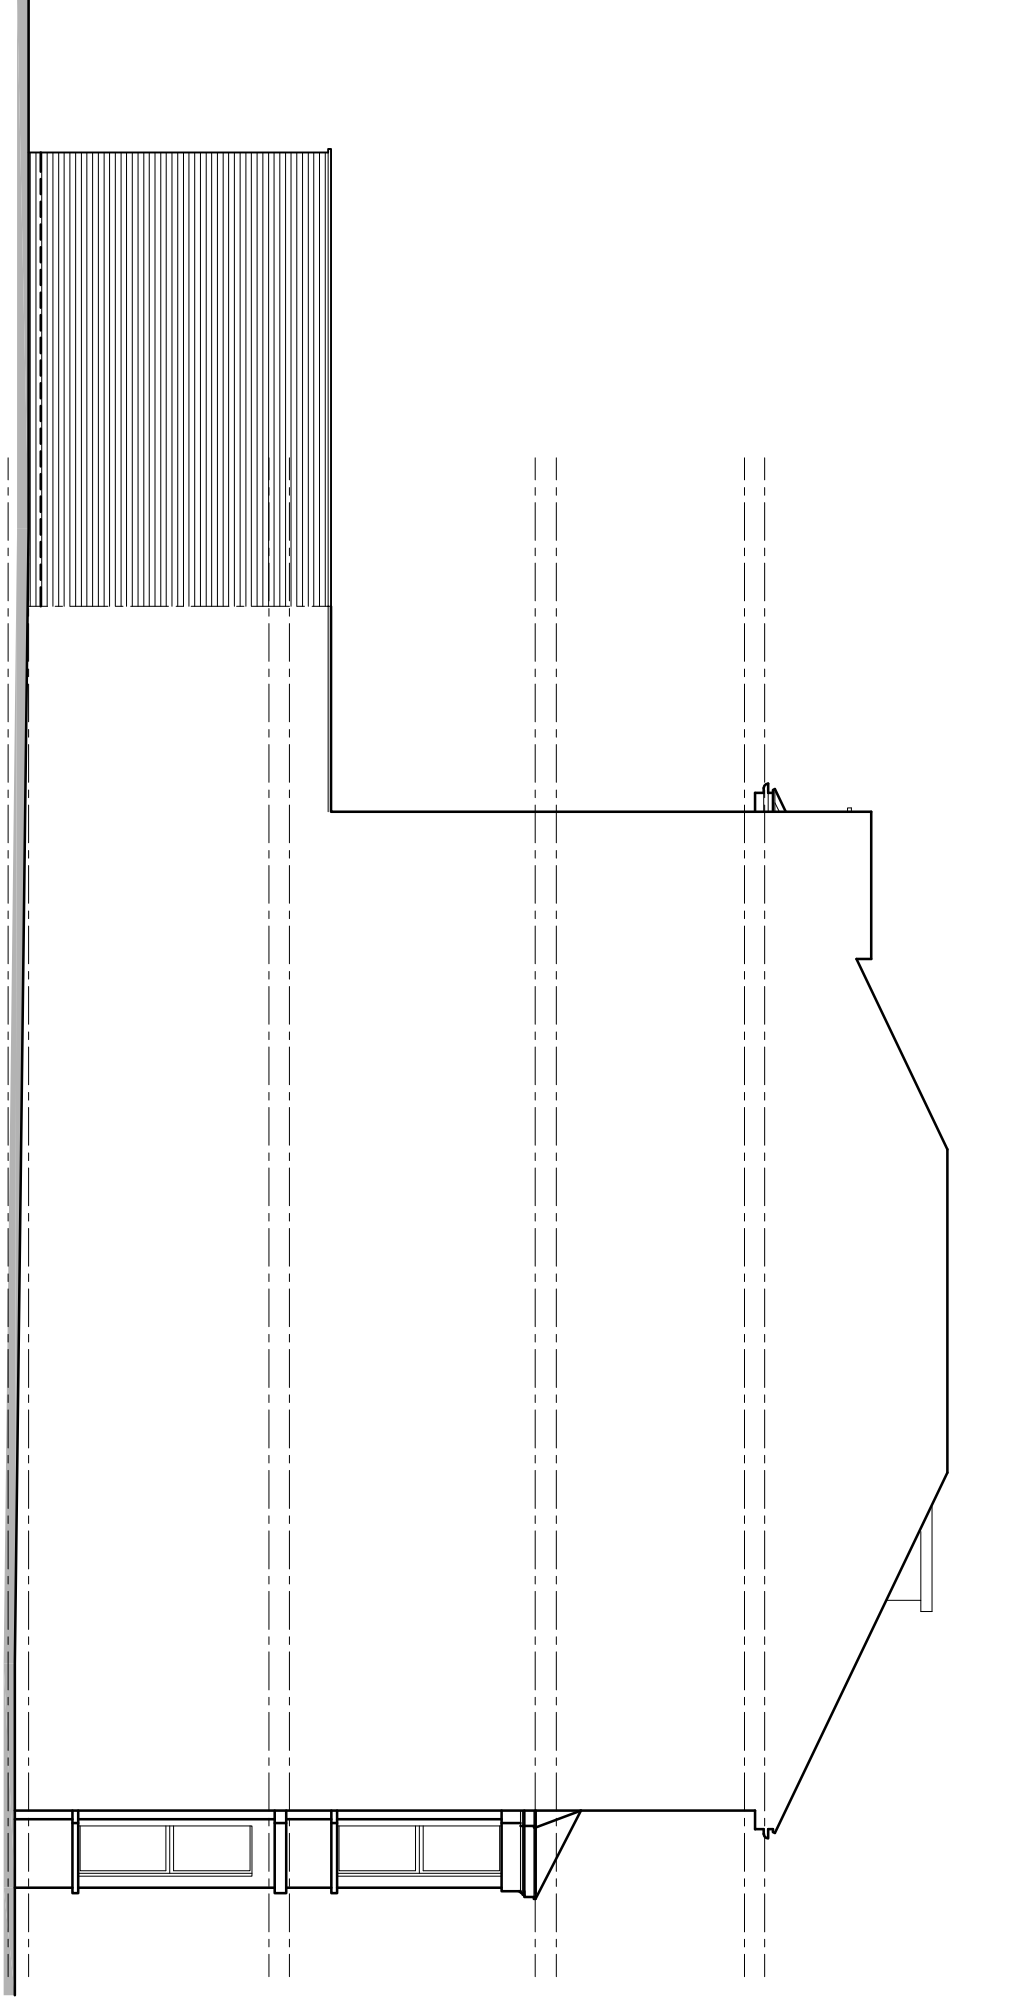


Side (inner) Elevation

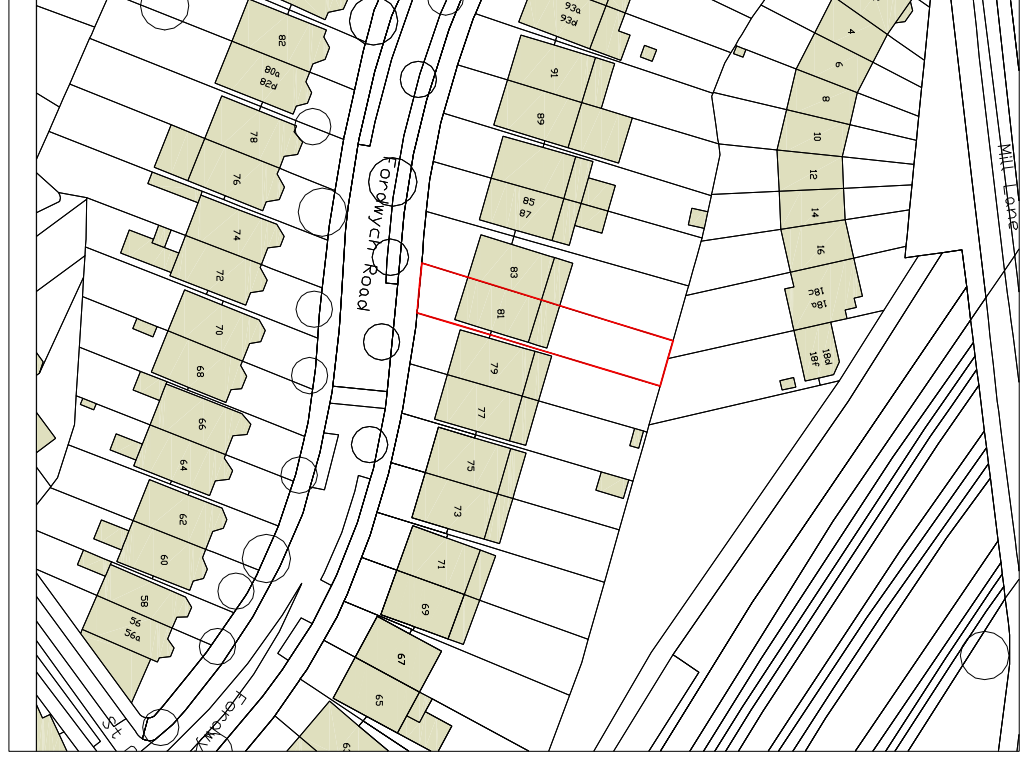


Site Plan 1:1250

 


Scale 1:100

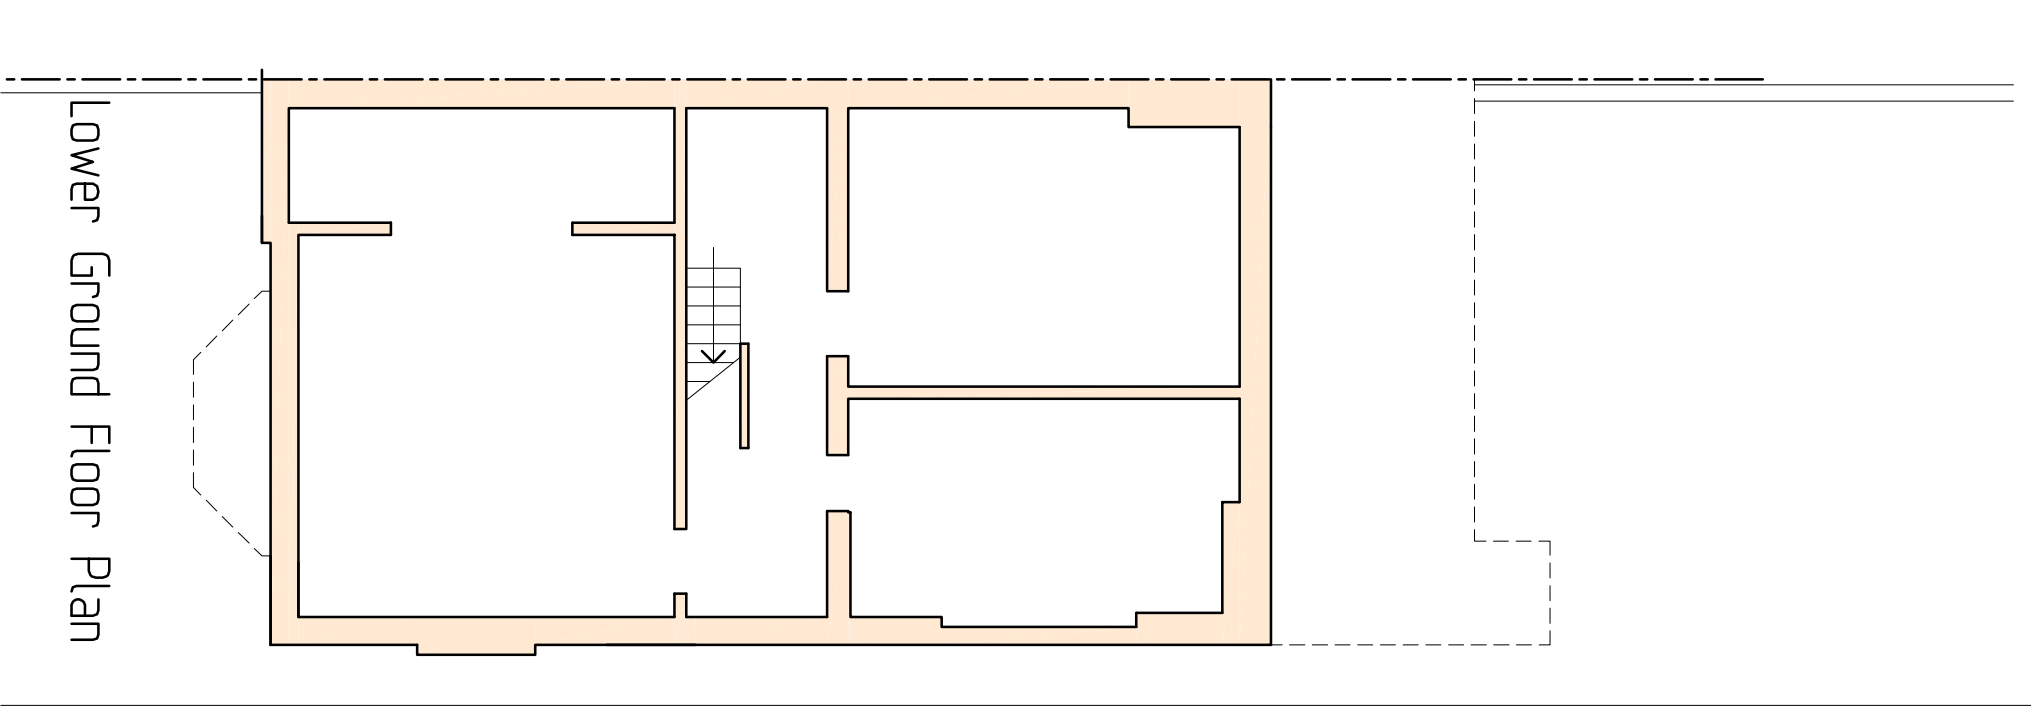


Lower Ground Floor Plan

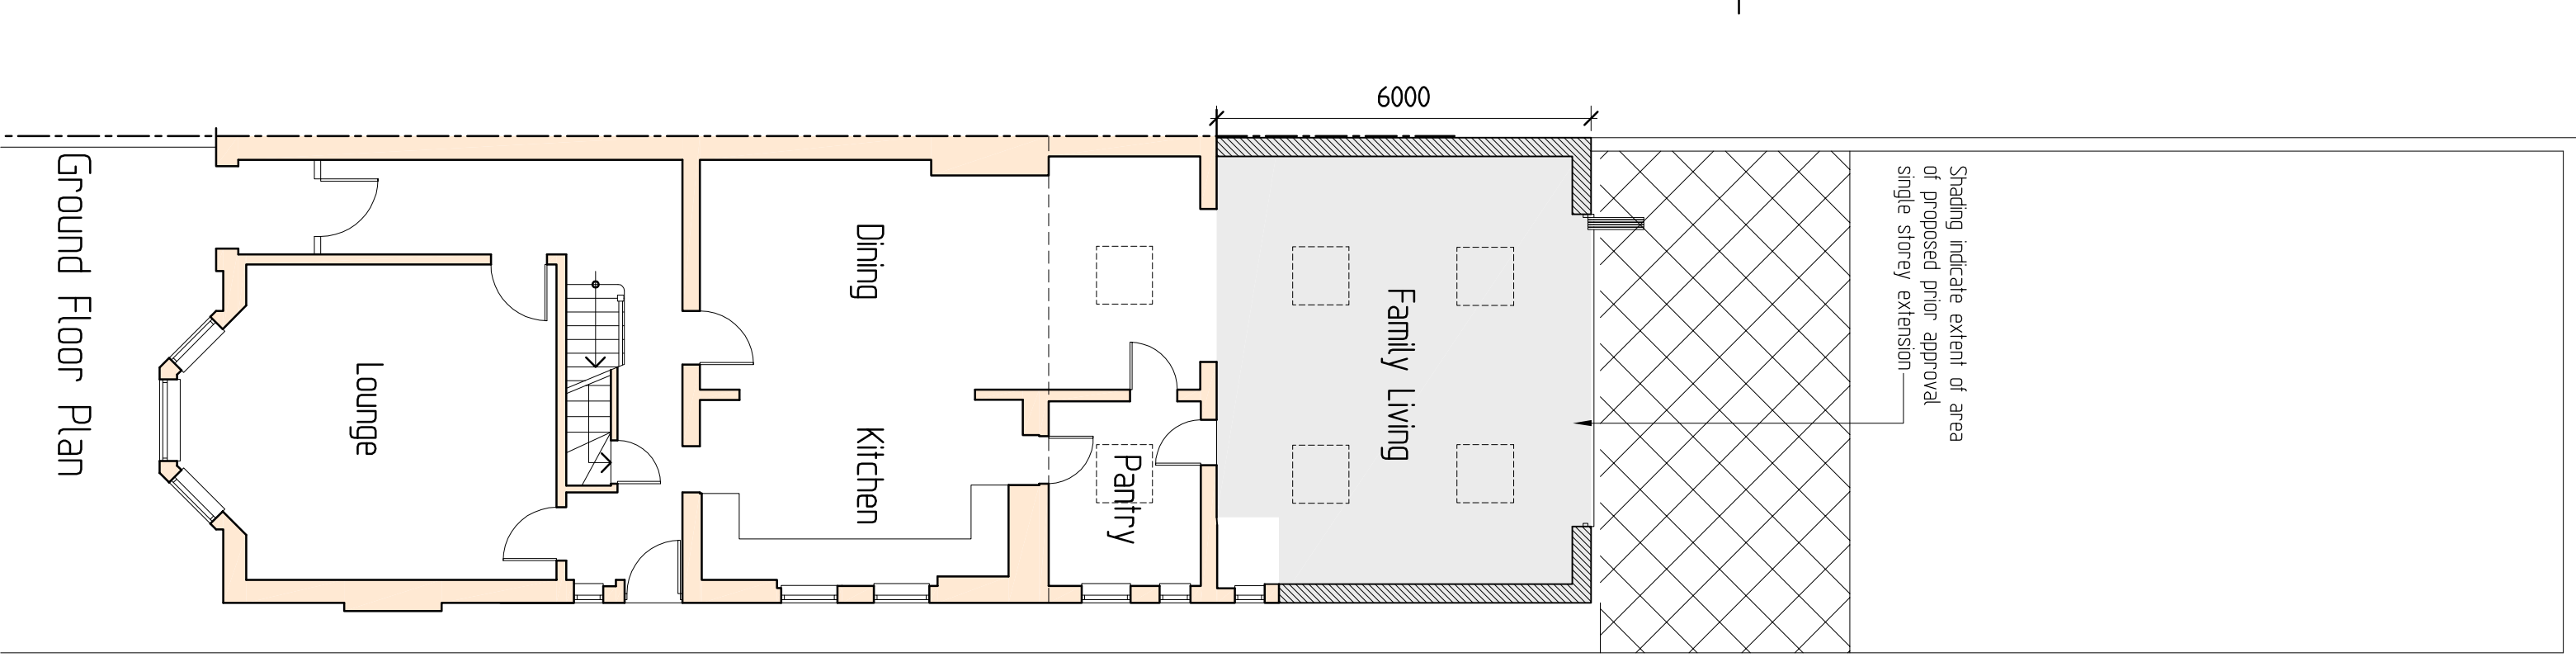


Ground Floor Plan

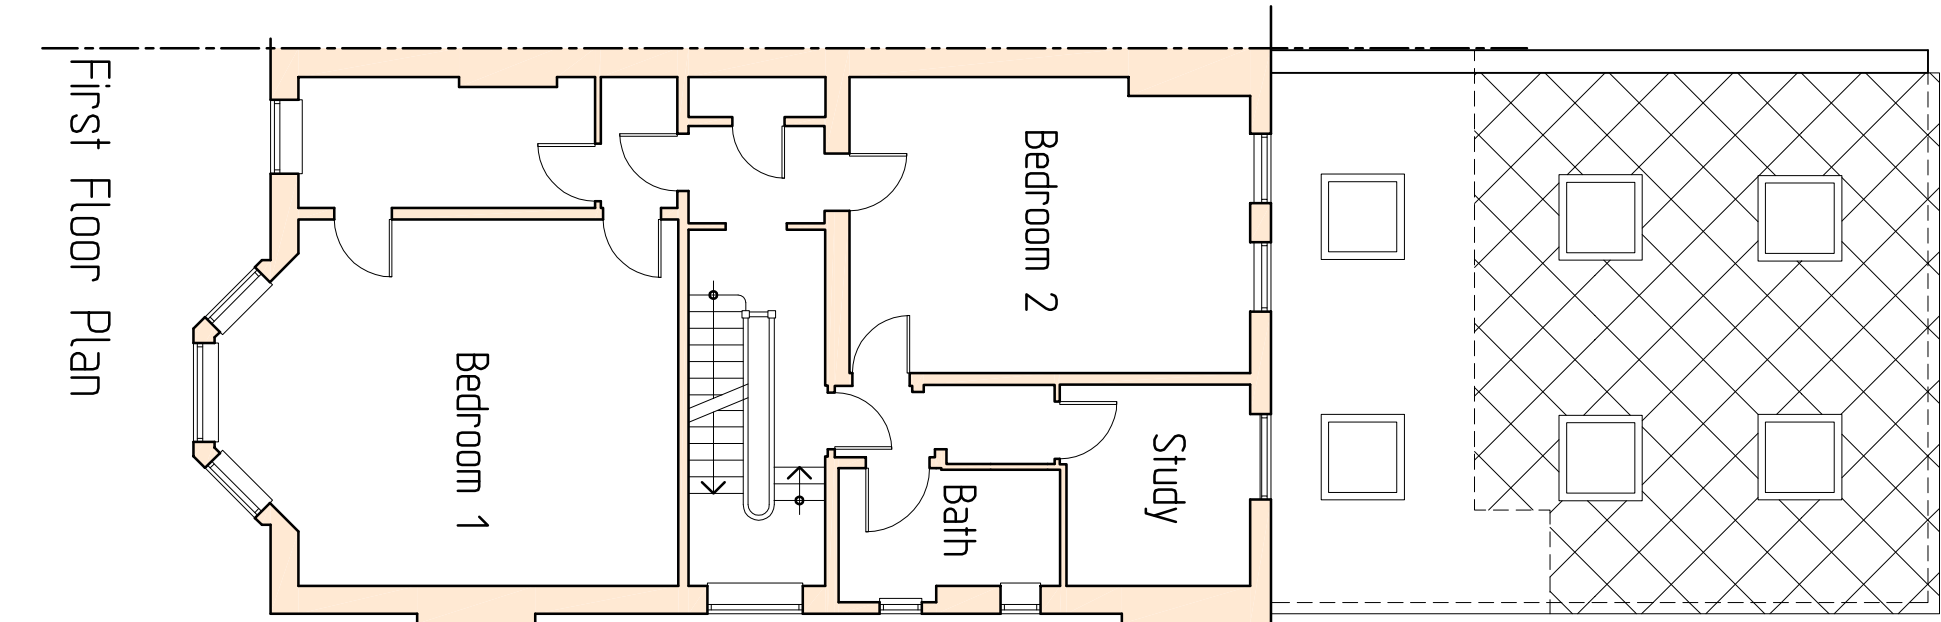


First Floor Plan

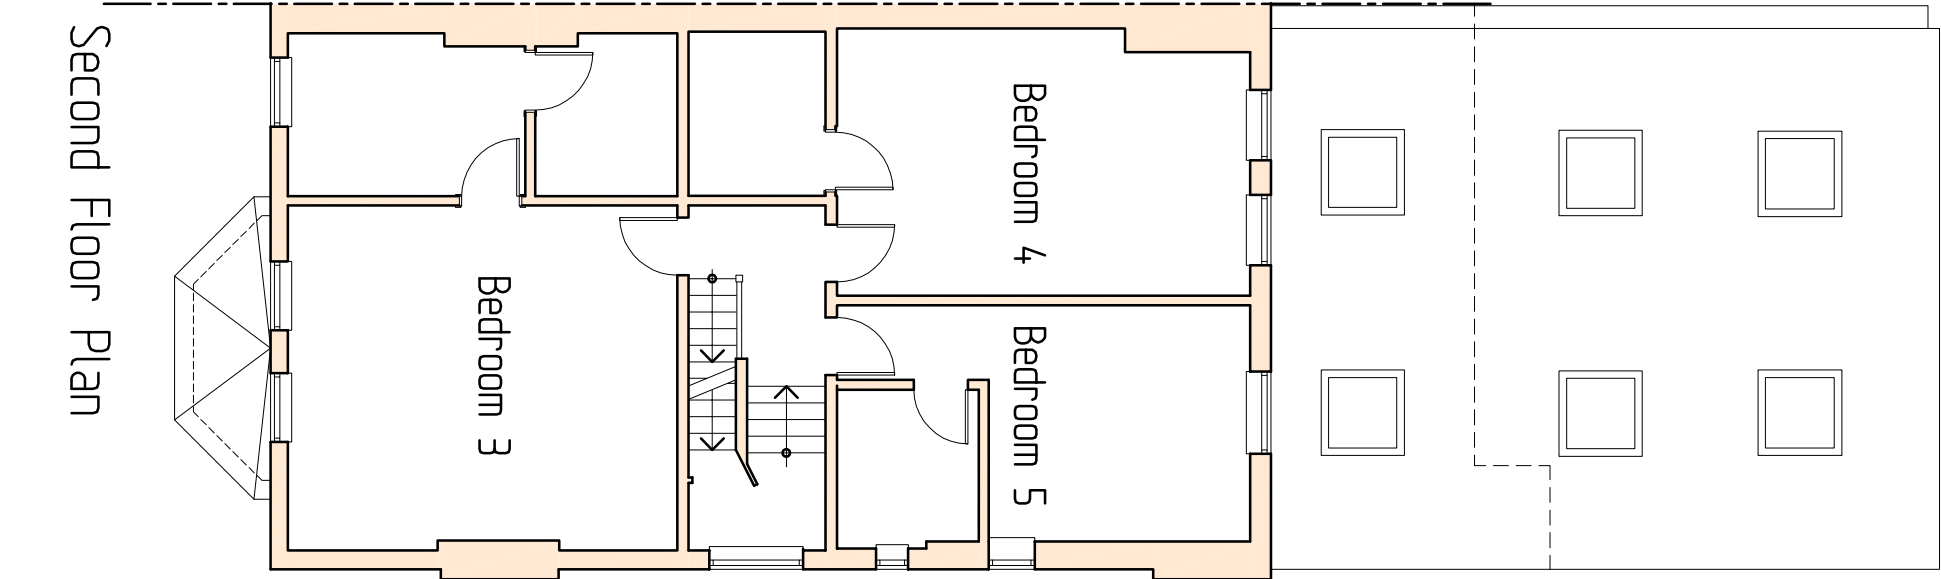

Second Floor Plan

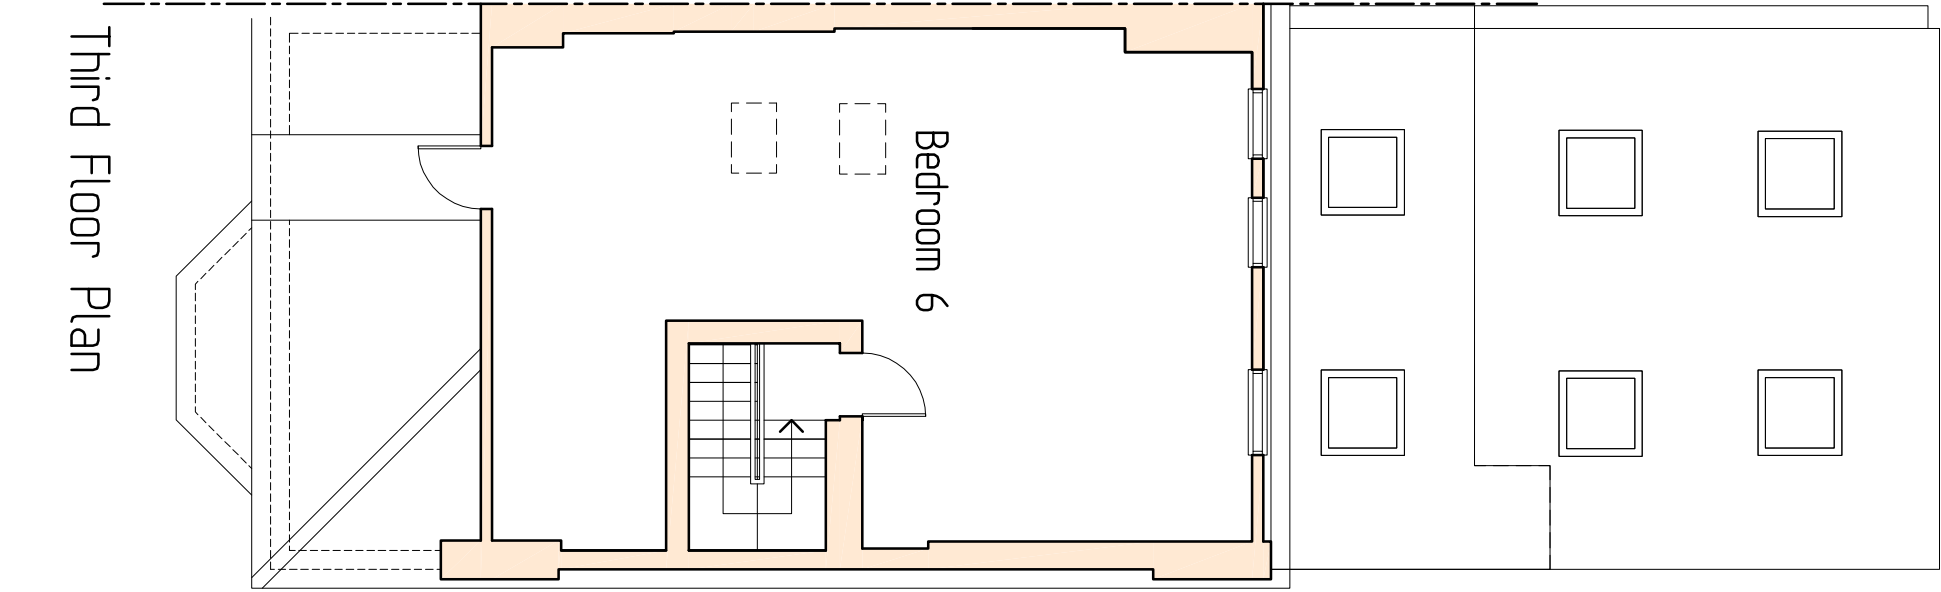

Third Floor Plan

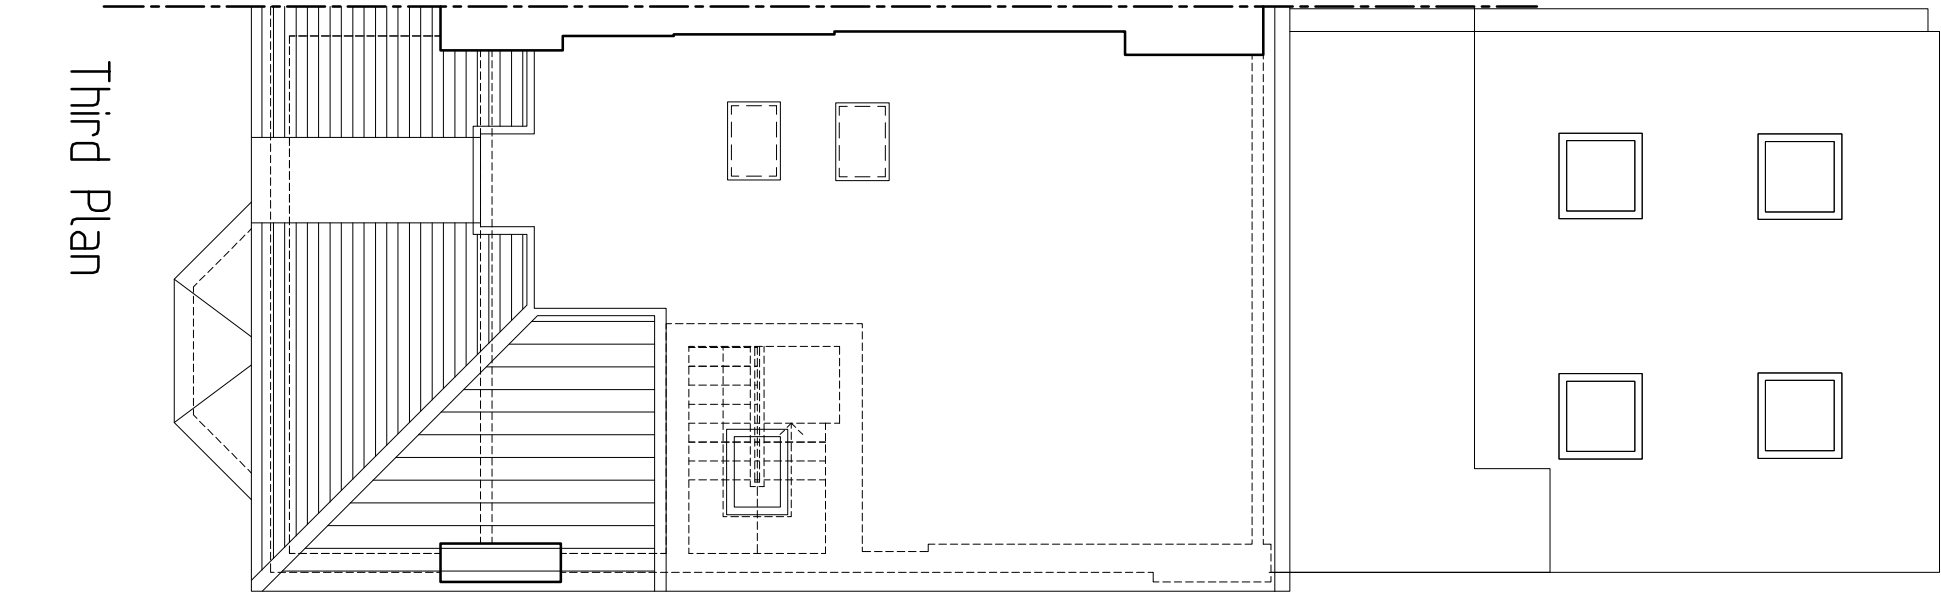

Third Plan

Zyntax
LIMITED

Chartered Architects
8 Arborfield Close, Slough
Berkshire SL1 2JW
Tel: 01753 929444
reception@zyntaxarchitects.com

ZYNTEX LIMITED TRADING AS ZYNTEX CHARTERED ARCHITECTS

Client :			
Title :			
Scheme Proposals			
Title :			
Project :			
Prior Approval Rear Extension to 81 Fordwych Road West Hampstead London			
Date :	Scale :	Drawing No. :	Revision :
Sept 2014	1:100	31-14-EX02	