



NOTES

DO NOT SCALE FROM THIS DRAWING / ALL DIMENSIONS
ARE IN MILLIMETERS


THIS DRAWING IS THE COPYRIGHT OF TOLEMAN
ASSOCIATES AND SHALL NOT BE IN ANY WAY USED OR
REPRODUCED WITHOUT THEIR PRIOR WRITTEN CONSENT

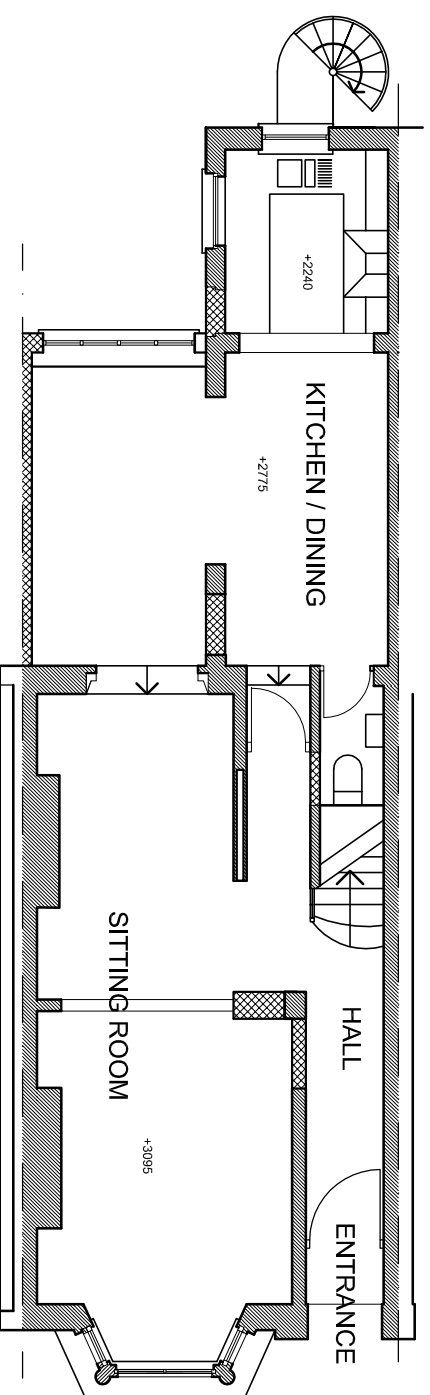


GROUND FLOOR PLAN

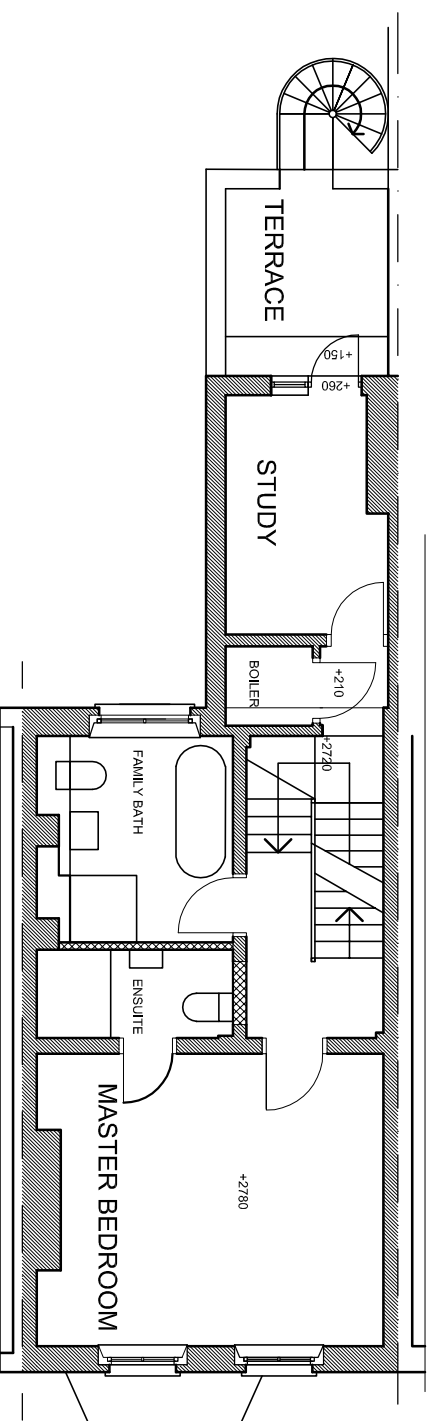

FIRST FLOOR PLAN

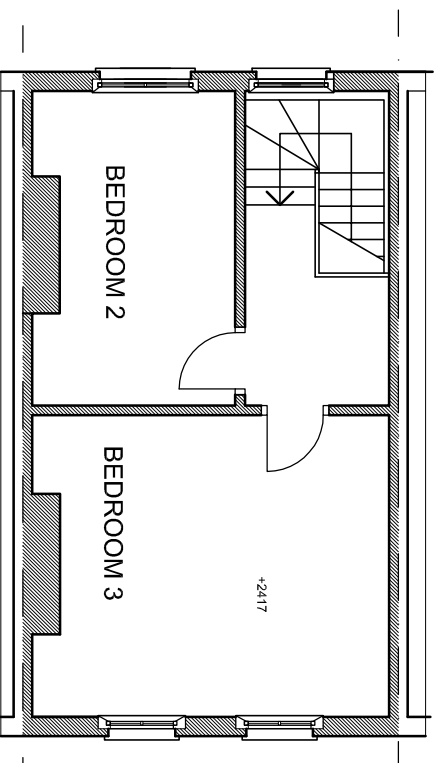

SECOND FLOOR PLAN

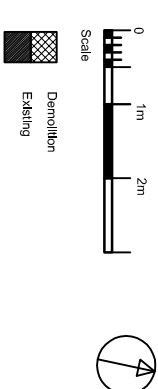

TOLEMAN ASSOCIATES
 Architects and Interior Designers
 RENNIE HOUSE, Tortoise Mews, LONDON, NW5 2RZ
 Tel: 0207 284 3774 Fax 02072677698
 E-mail: Architecture@toleman.net

Job
**4A & 4B COUNTESS ROAD,
 LONDON NW5 2NT**

Title
PROPOSED PLANS

Date	Scale	Dwg No.	Rev.
NOV 2014	1:50 @A3	1407 /03	