
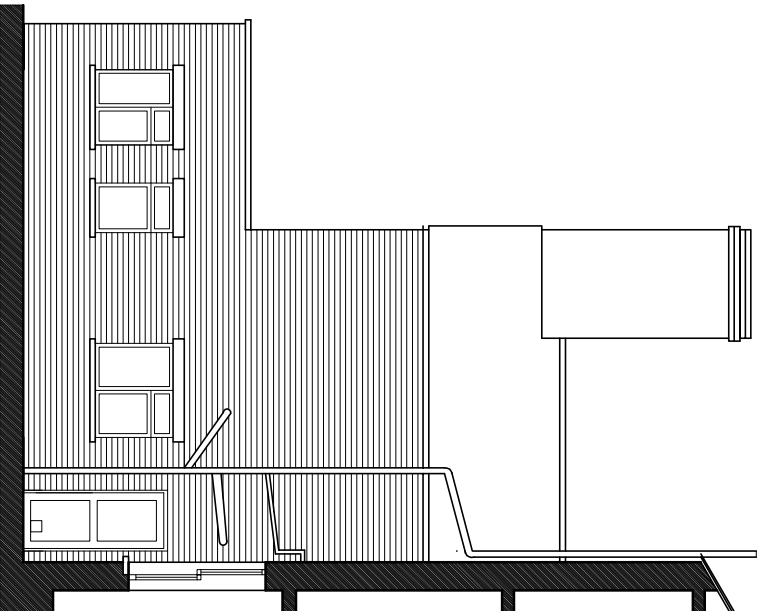
 



NOTES

DO NOT SCALE FROM THIS DRAWING / ALL DIMENSIONS
ARE IN MILLIMETERS


THIS DRAWING IS THE COPYRIGHT OF TOLEMAN
ASSOCIATES AND SHALL NOT BE IN ANY WAY USED OR
REPRODUCED WITHOUT THEIR PRIOR WRITTEN CONSENT

 


EXISTING SIDE ELEVATION

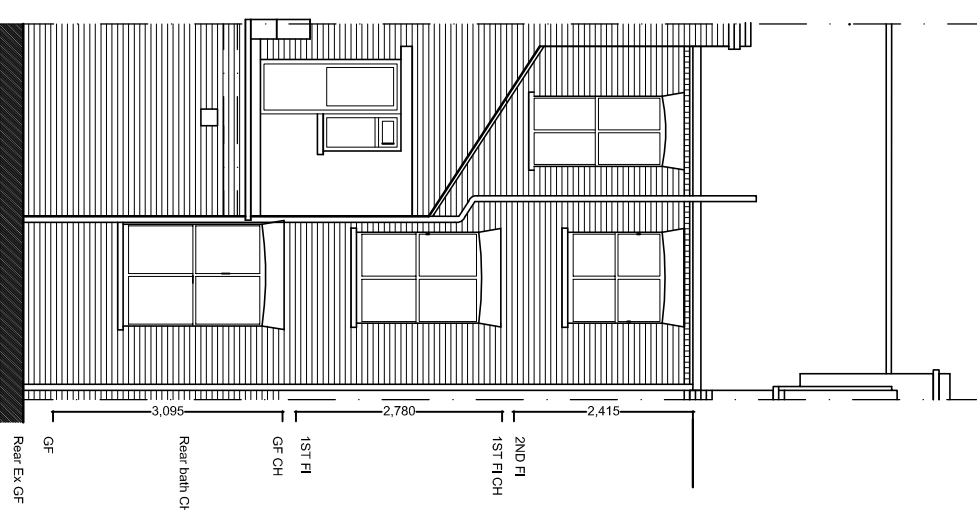

EXISTING REAR ELEVATION

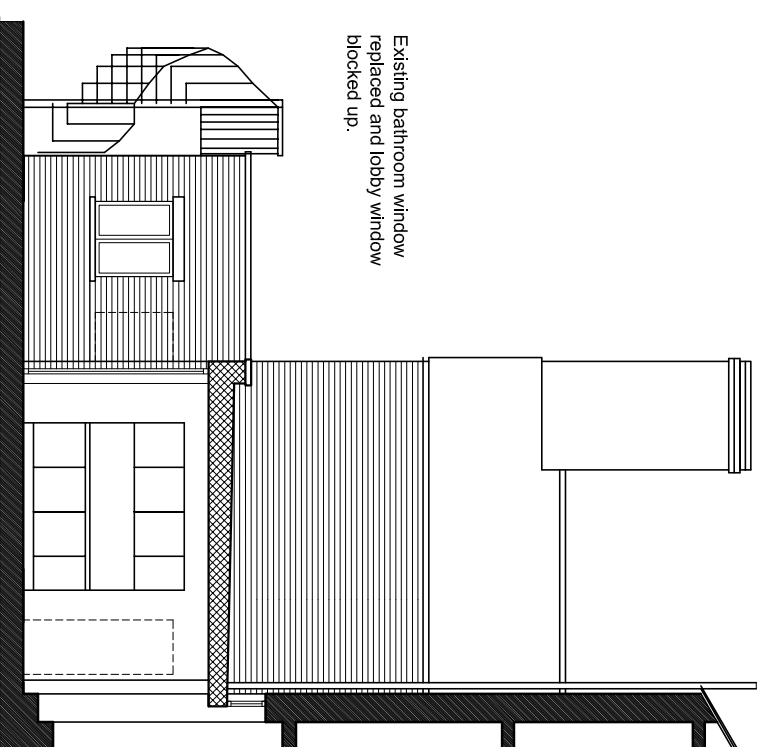

PROPOSED SIDE ELEVATION

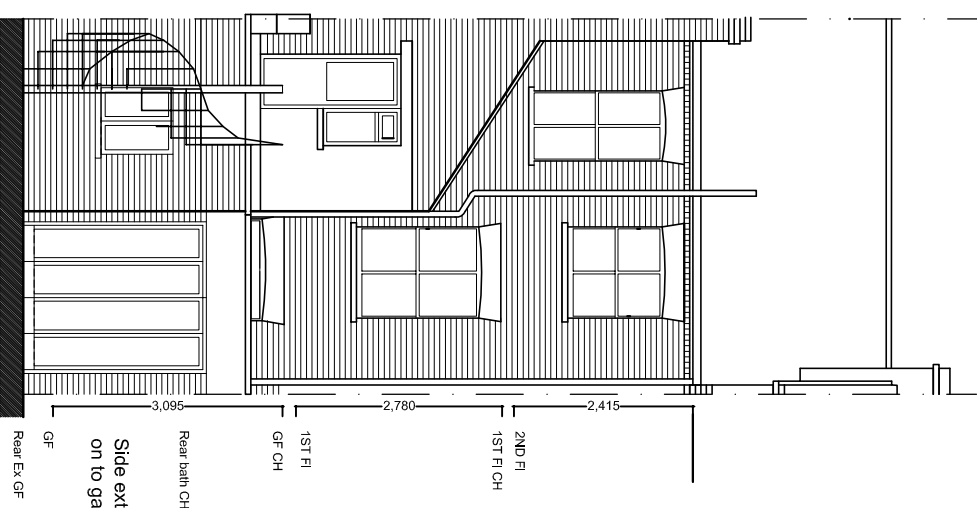

PROPOSED REAR ELEVATION

PRELIMINARY

TOLEMAN ASSOCIATES
Architects and Interior Designers
RENNIE HOUSE, Tortoise Mews, LONDON, NW5 2RZ
Tel: 0207 284 3774 Fax 02072677698
E-mail: Architecture@toleman.net

Job
**4A & 4B COUNTESS ROAD,
LONDON NW5 2NT**

Title
**EXISTING & PROPOSED
ELEVATIONS**

Date NOV 2014	Scale 1:50 @A3	Dwg No. 1415 /04
		Rev.