





LOCATION PLAN 1:1000 @ A3 - 1:500 @ A1

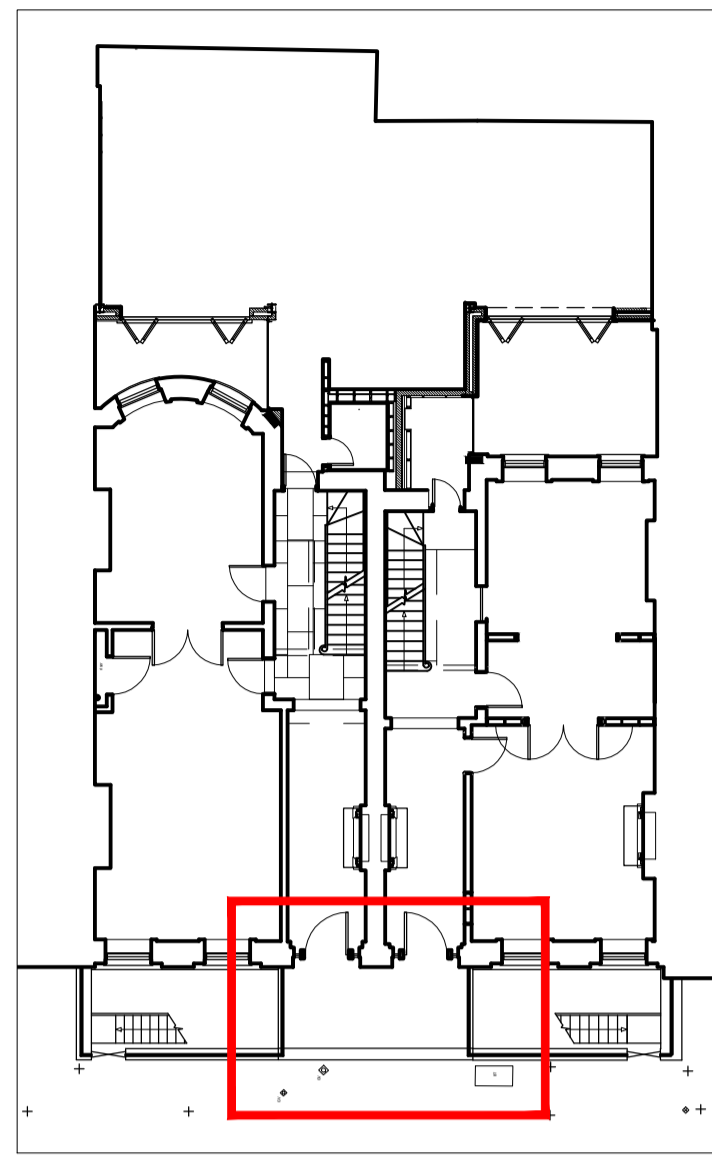

SITE PLAN 1:400 @ A3 - 1:200 @ A1



PHOTOGRAPH OF DETAIL OF RAILINGS

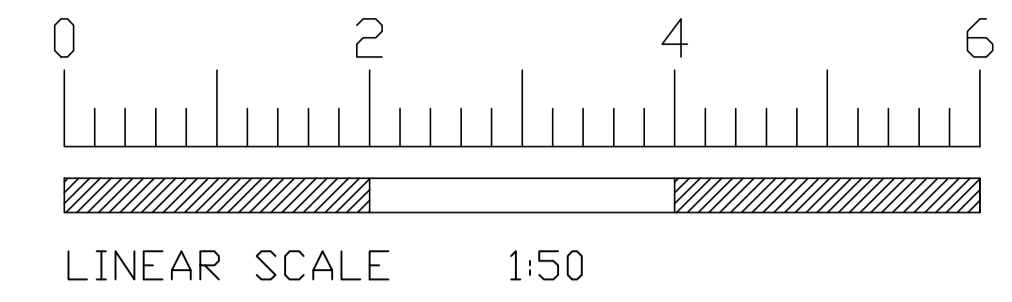


DO NOT SCALE

CONTRACTOR IS TO CHECK AND VERIFY ALL BUILDING AND SITE DIMENSIONS, LEVELS AND SERVICES INVERT LEVELS AT CONNECTION POINTS BEFORE WORK STARTS
THIS DRAWING IS TO BE READ AND CHECKED IN CONJUNCTION WITH ENGINEERS AND OTHER SPECIALIST DRAWINGS
THE DRAWING AND THE WORKS DEPICTED ARE THE INTELLECTUAL PROPERTY OF INK ARCHITECTURE & DESIGN LIMITED AND MAY NOT BE REPRODUCED EXCEPT BY WRITTEN PERMISSION

NOTE




PROPOSED FRONT A-A ELEVATION 1:100 @ A3 - 1:50 @ A1

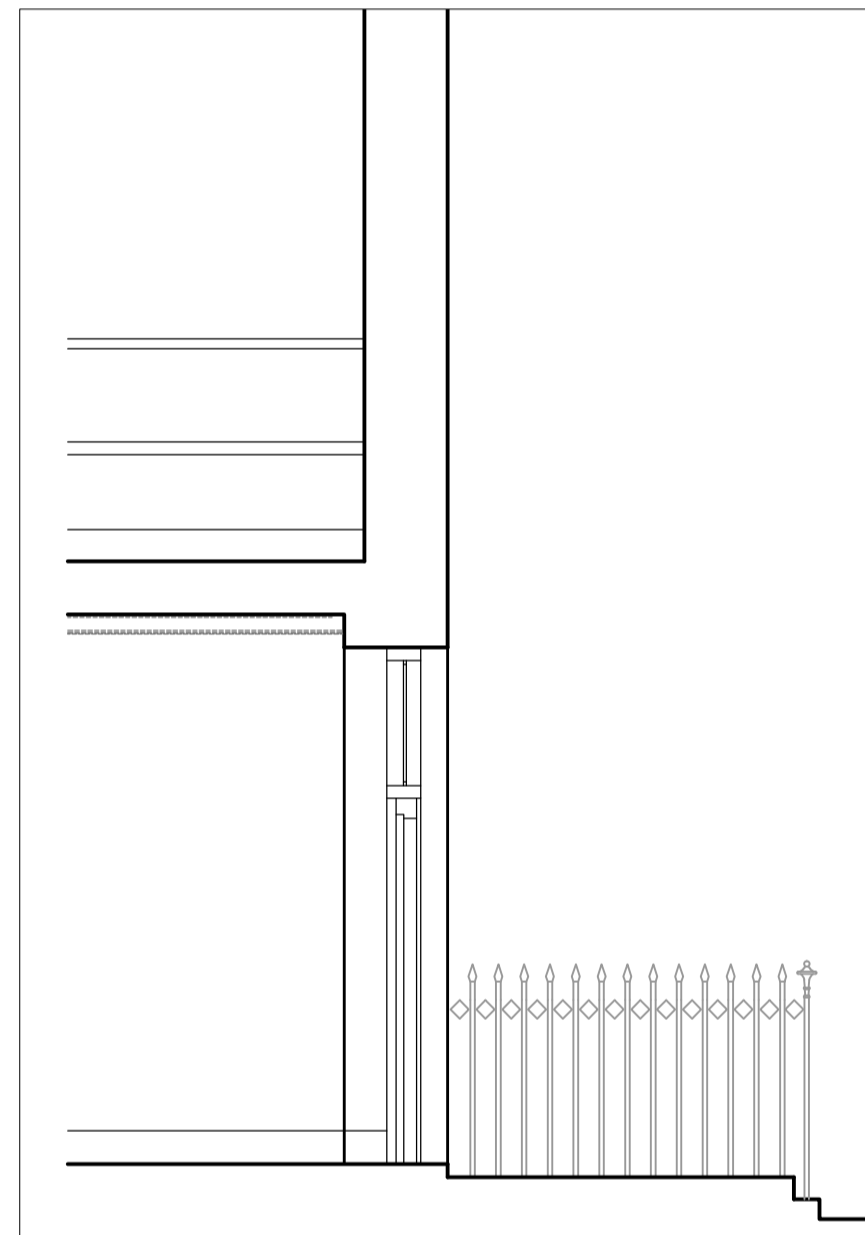

PROPOSED B-B FRONT ELEVATION 1:100 @ A3 - 1:50 @ A1



PHOTOGRAPH OF FRONT ELEVATION

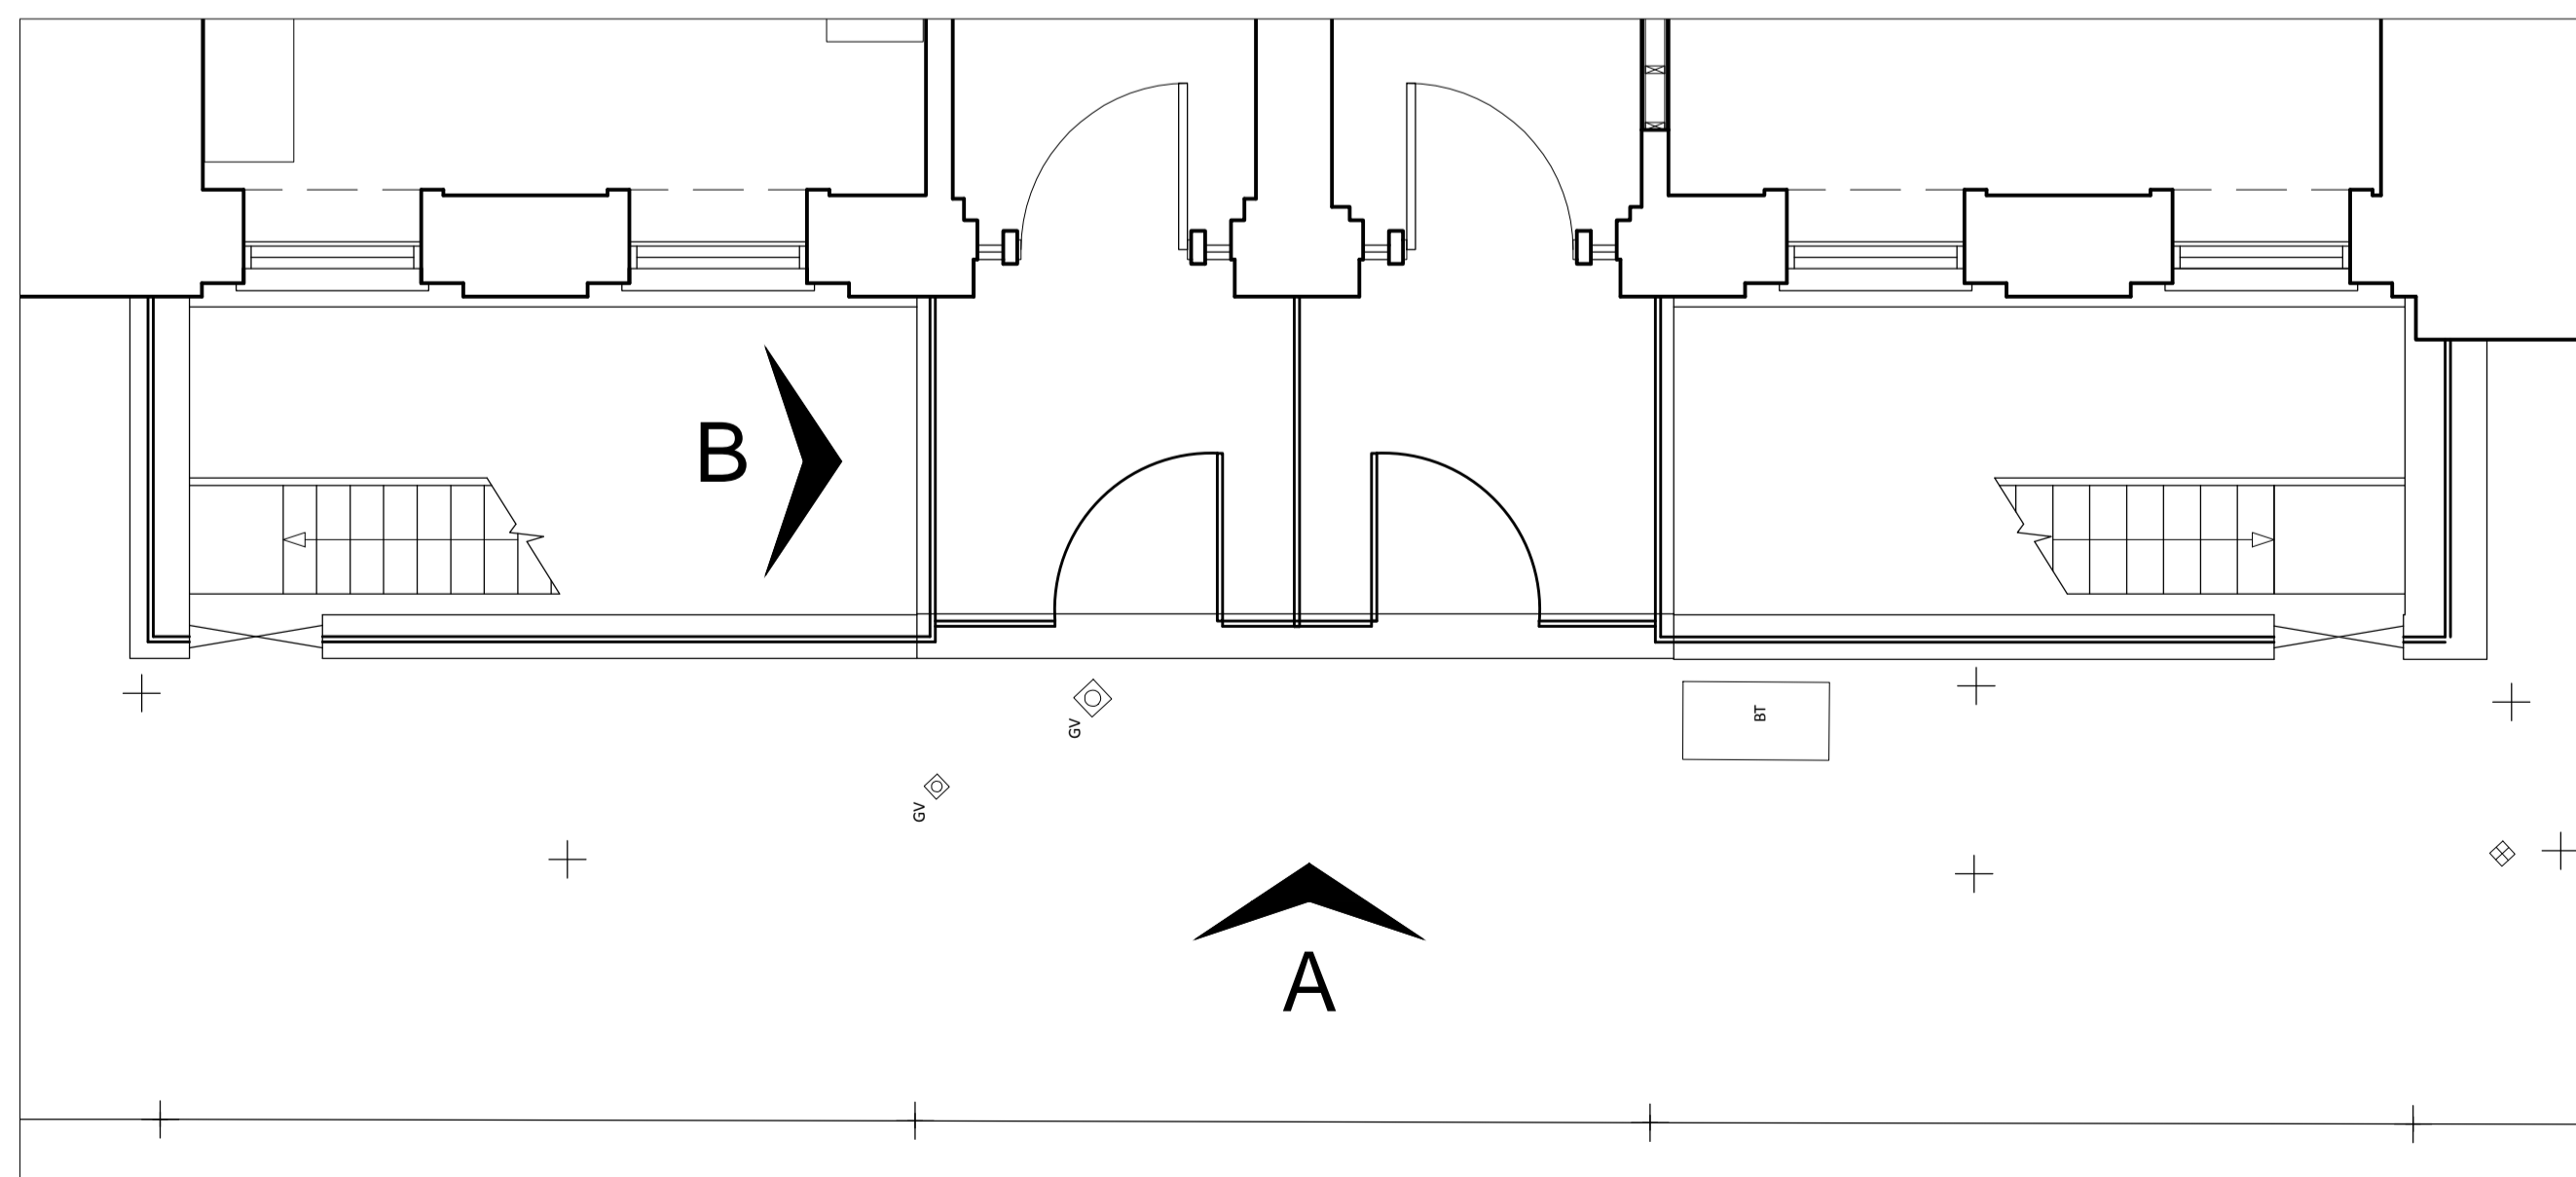

PROPOSED PLAN OF ENTRANCE 1:100 @ A3 - 1:50 @ A1



PHOTOGRAPH OF FRONT ELEVATION

REV	DATE	DESCRIPTION

UNIT 4, 101 UNION STREET
LONDON, SE1 0LQ
www.inkbespoke.com
project@inkbespoke.com

INK
BESPOKE

PROJECT
34 35 FITZROY SQUARE

DRAWING TITLE
PROPOSED PLAN & ELEVATIONS

DRAWING NUMBER
3435_102_P1_102

SCALE
1:100@A3

PROJECT STATUS
P1

REVISION	ISSUE DATE	DRAWN BY	CHECKED BY
--	2014-10-27	MC	MC