



Existing Basement Floor Plan

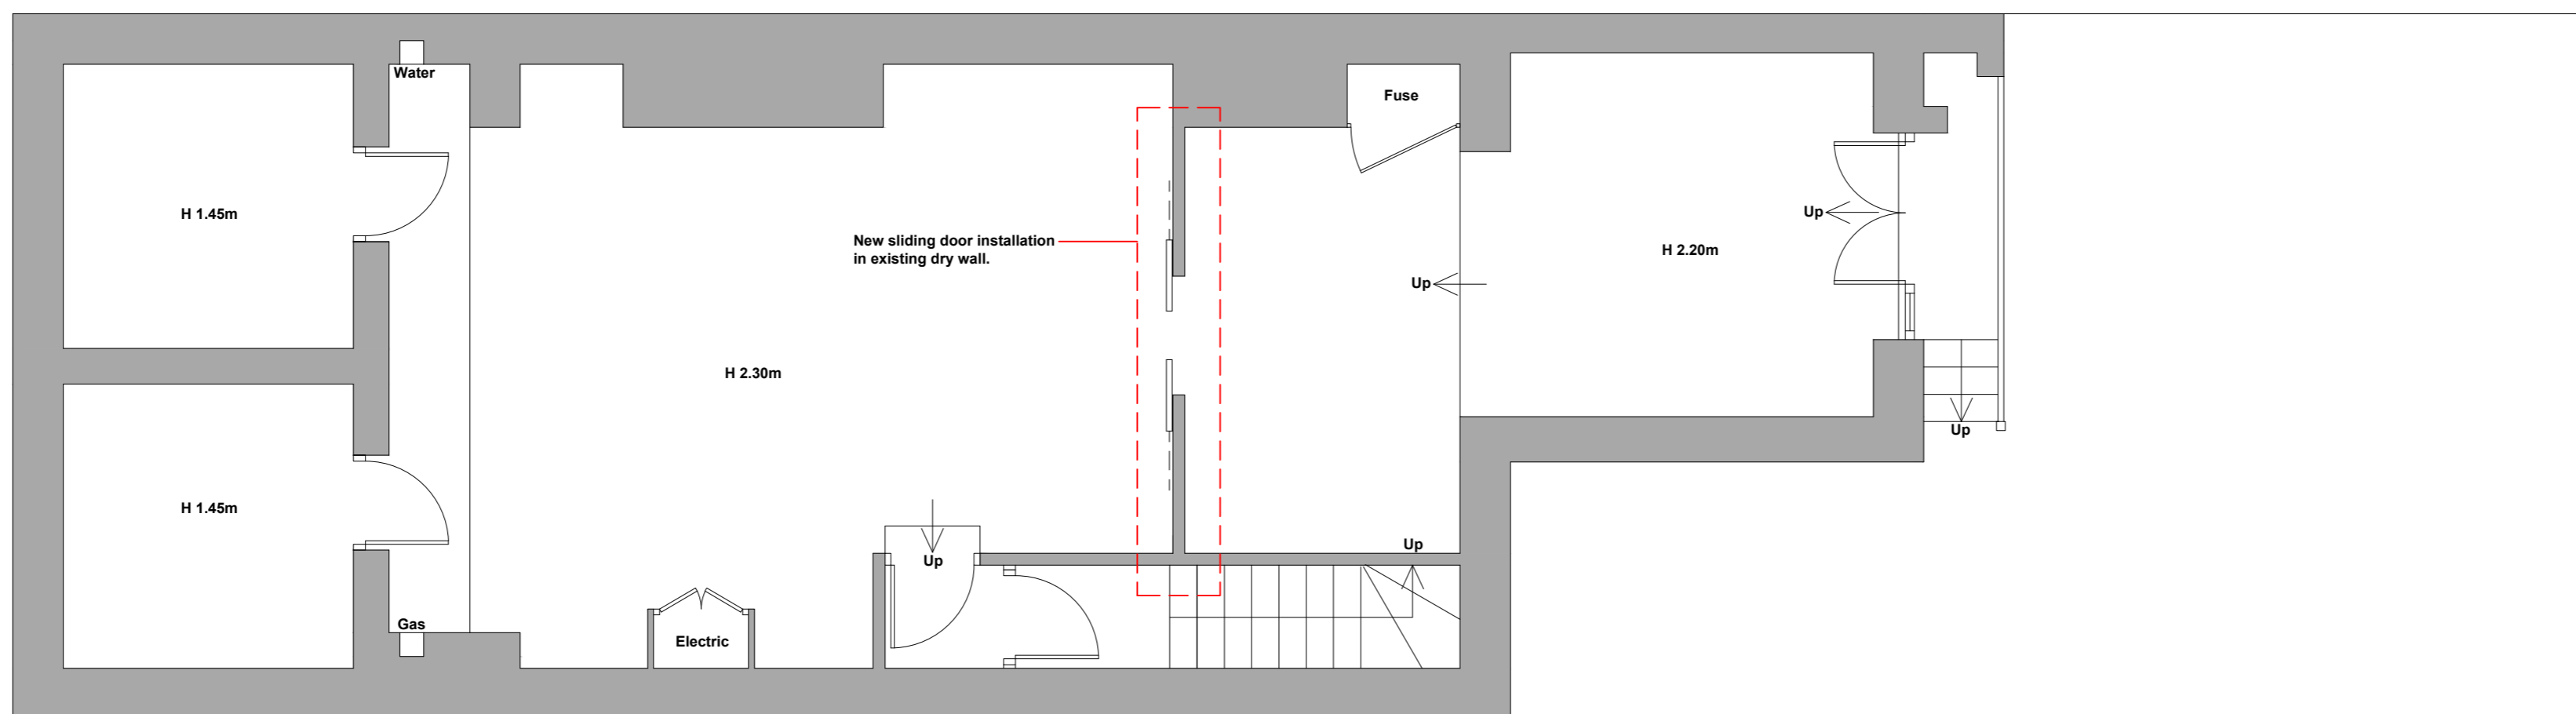

Proposed Basement Floor Plan

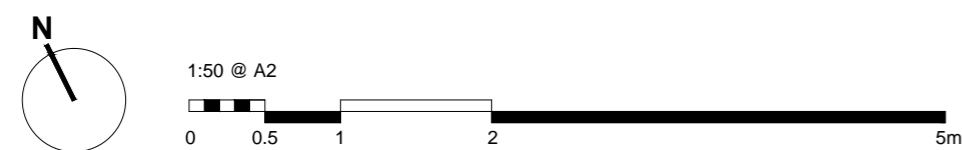

 Chartered Surveyors Building Engineers	My Breast 49 Mount Pleasant, London WC1X 0AE BASEMENT FLOOR PLAN			
	date	drawn by	scale	checked by
	NOVEMBER 2014	RP	1:50 @ A2	PH