




Existing Ground Floor Plan

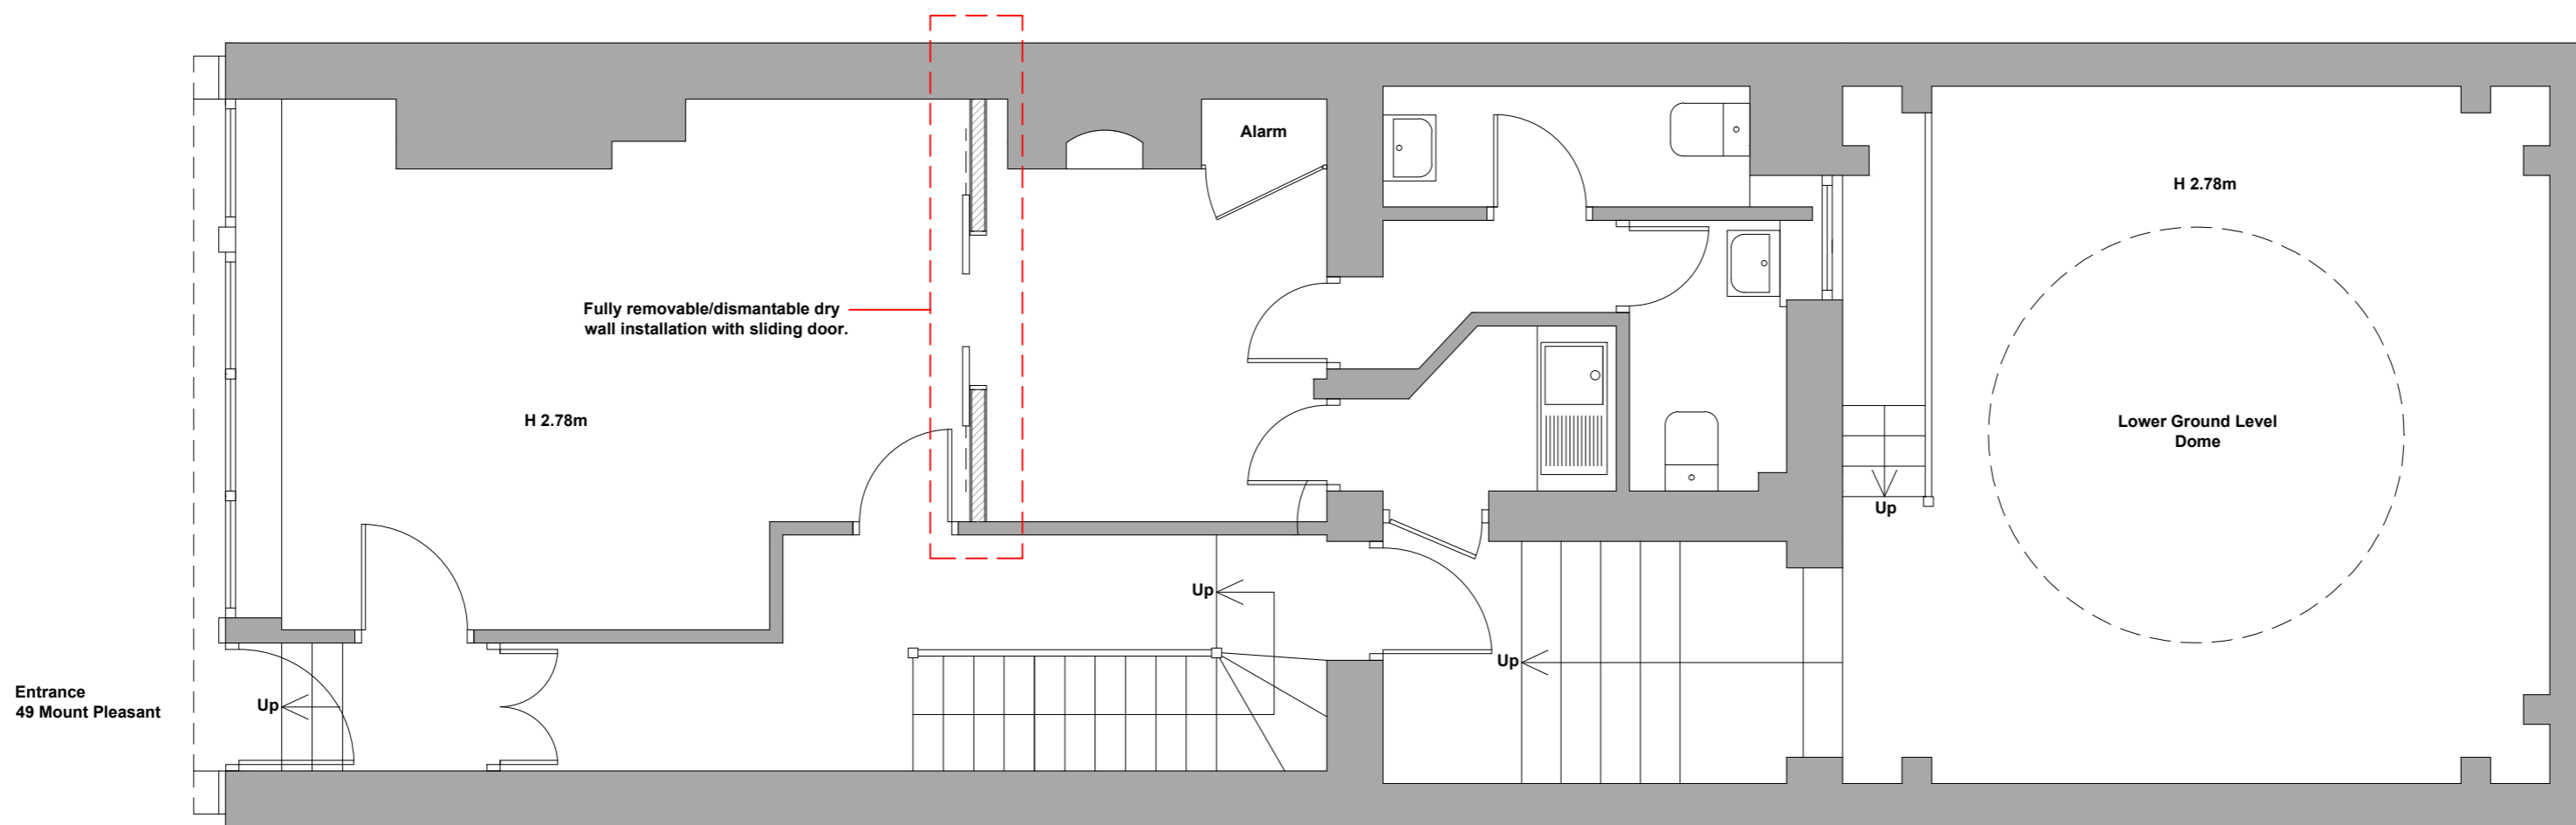

Proposed Ground Floor Plan

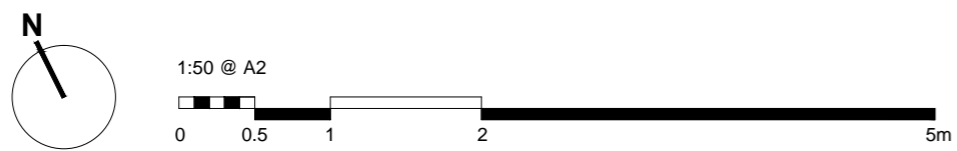

 Chartered Surveyors Building Engineers	My Breast 49 Mount Pleasant, London WC1X 0AE GROUND FLOOR PLAN			
	date	drawn by	scale	checked by
NOVEMBER 2014	RP	1:50 @ A2	PH	