




Existing Second Floor Plan

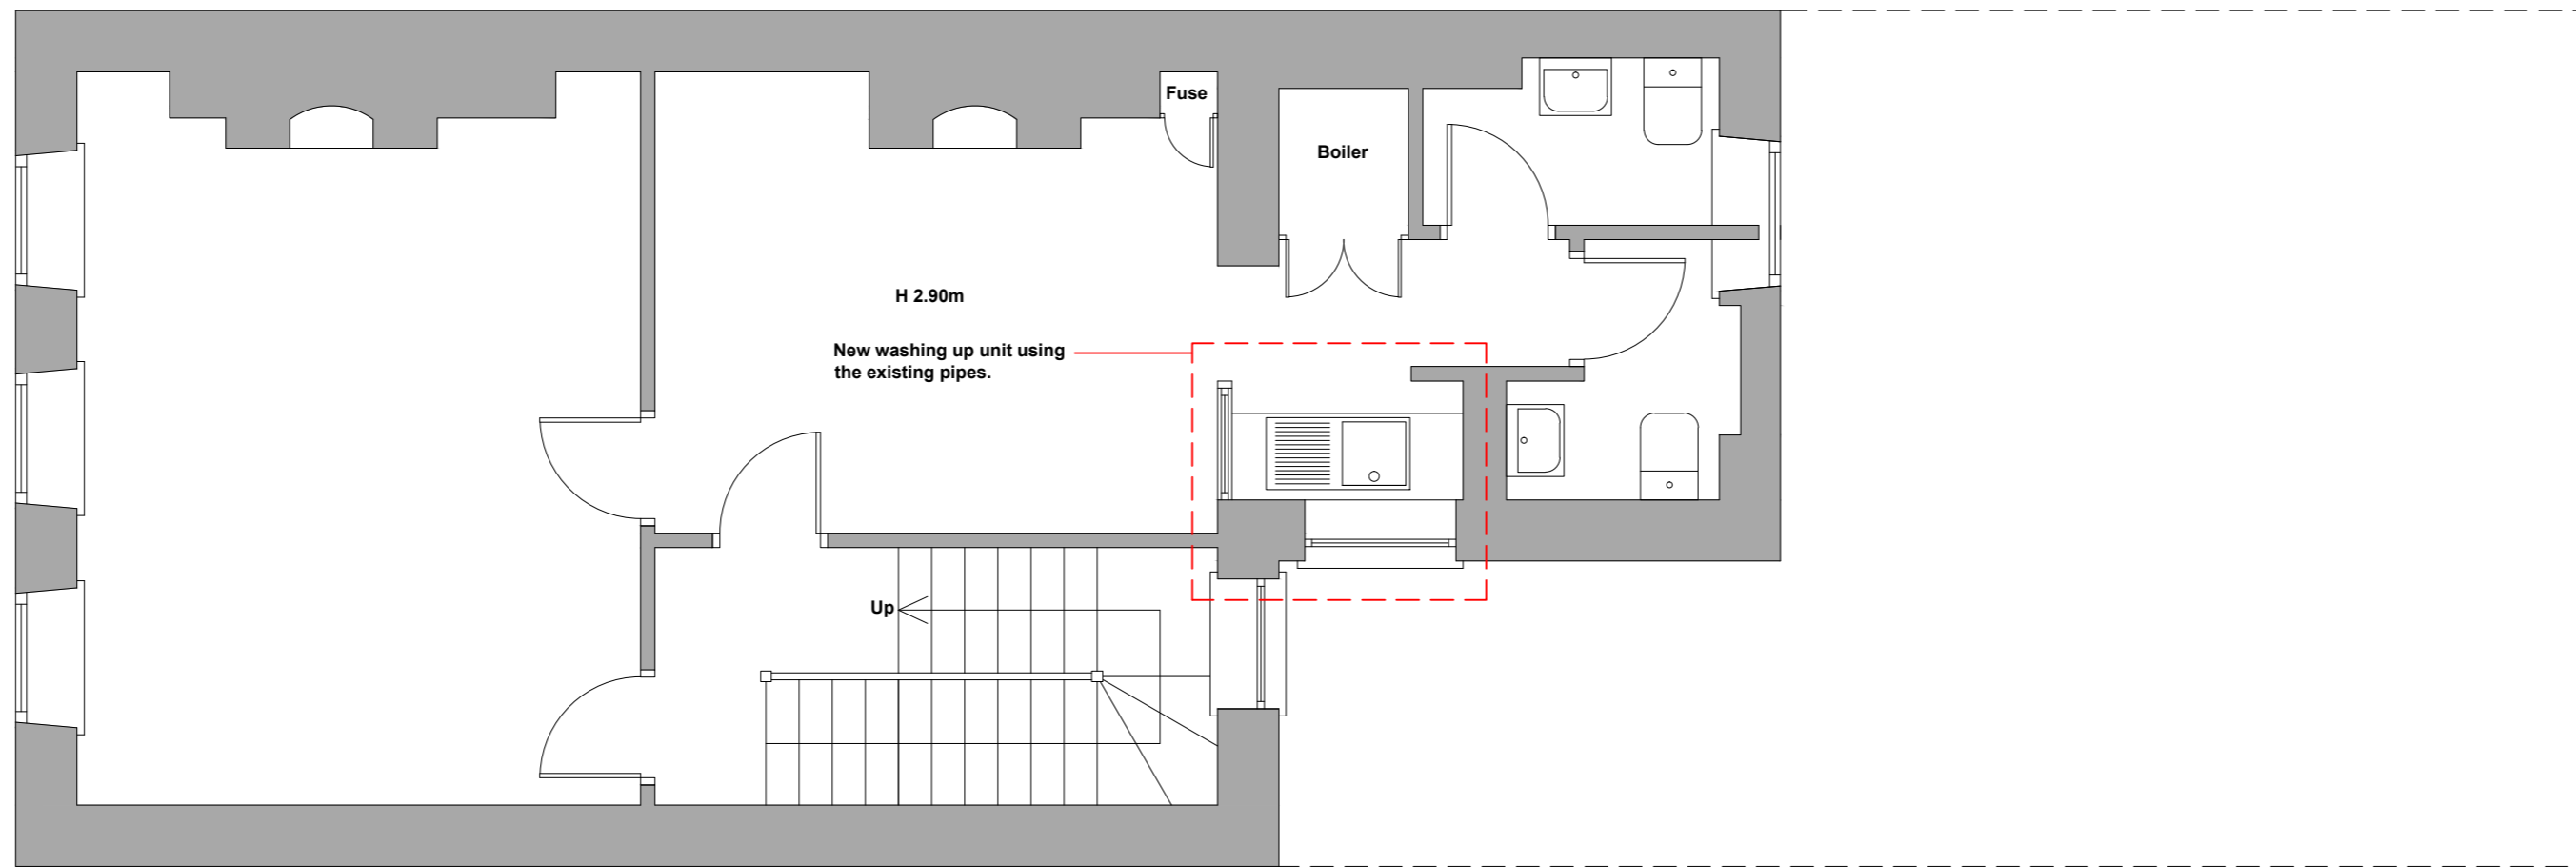

Proposed Second Floor Plan

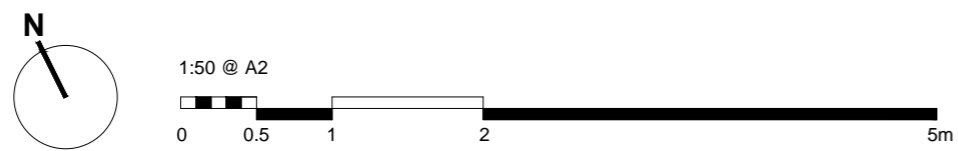

| | | | | |
|--|---|----------|-----------|------------|
|  Chartered Surveyors Building Engineers | My Breast 49 Mount Pleasant, London WC1X 0AE SECOND FLOOR PLAN | | | |
| | date | drawn by | scale | checked by |
| | NOVEMBER 2014 | RP | 1:50 @ A2 | PH |