


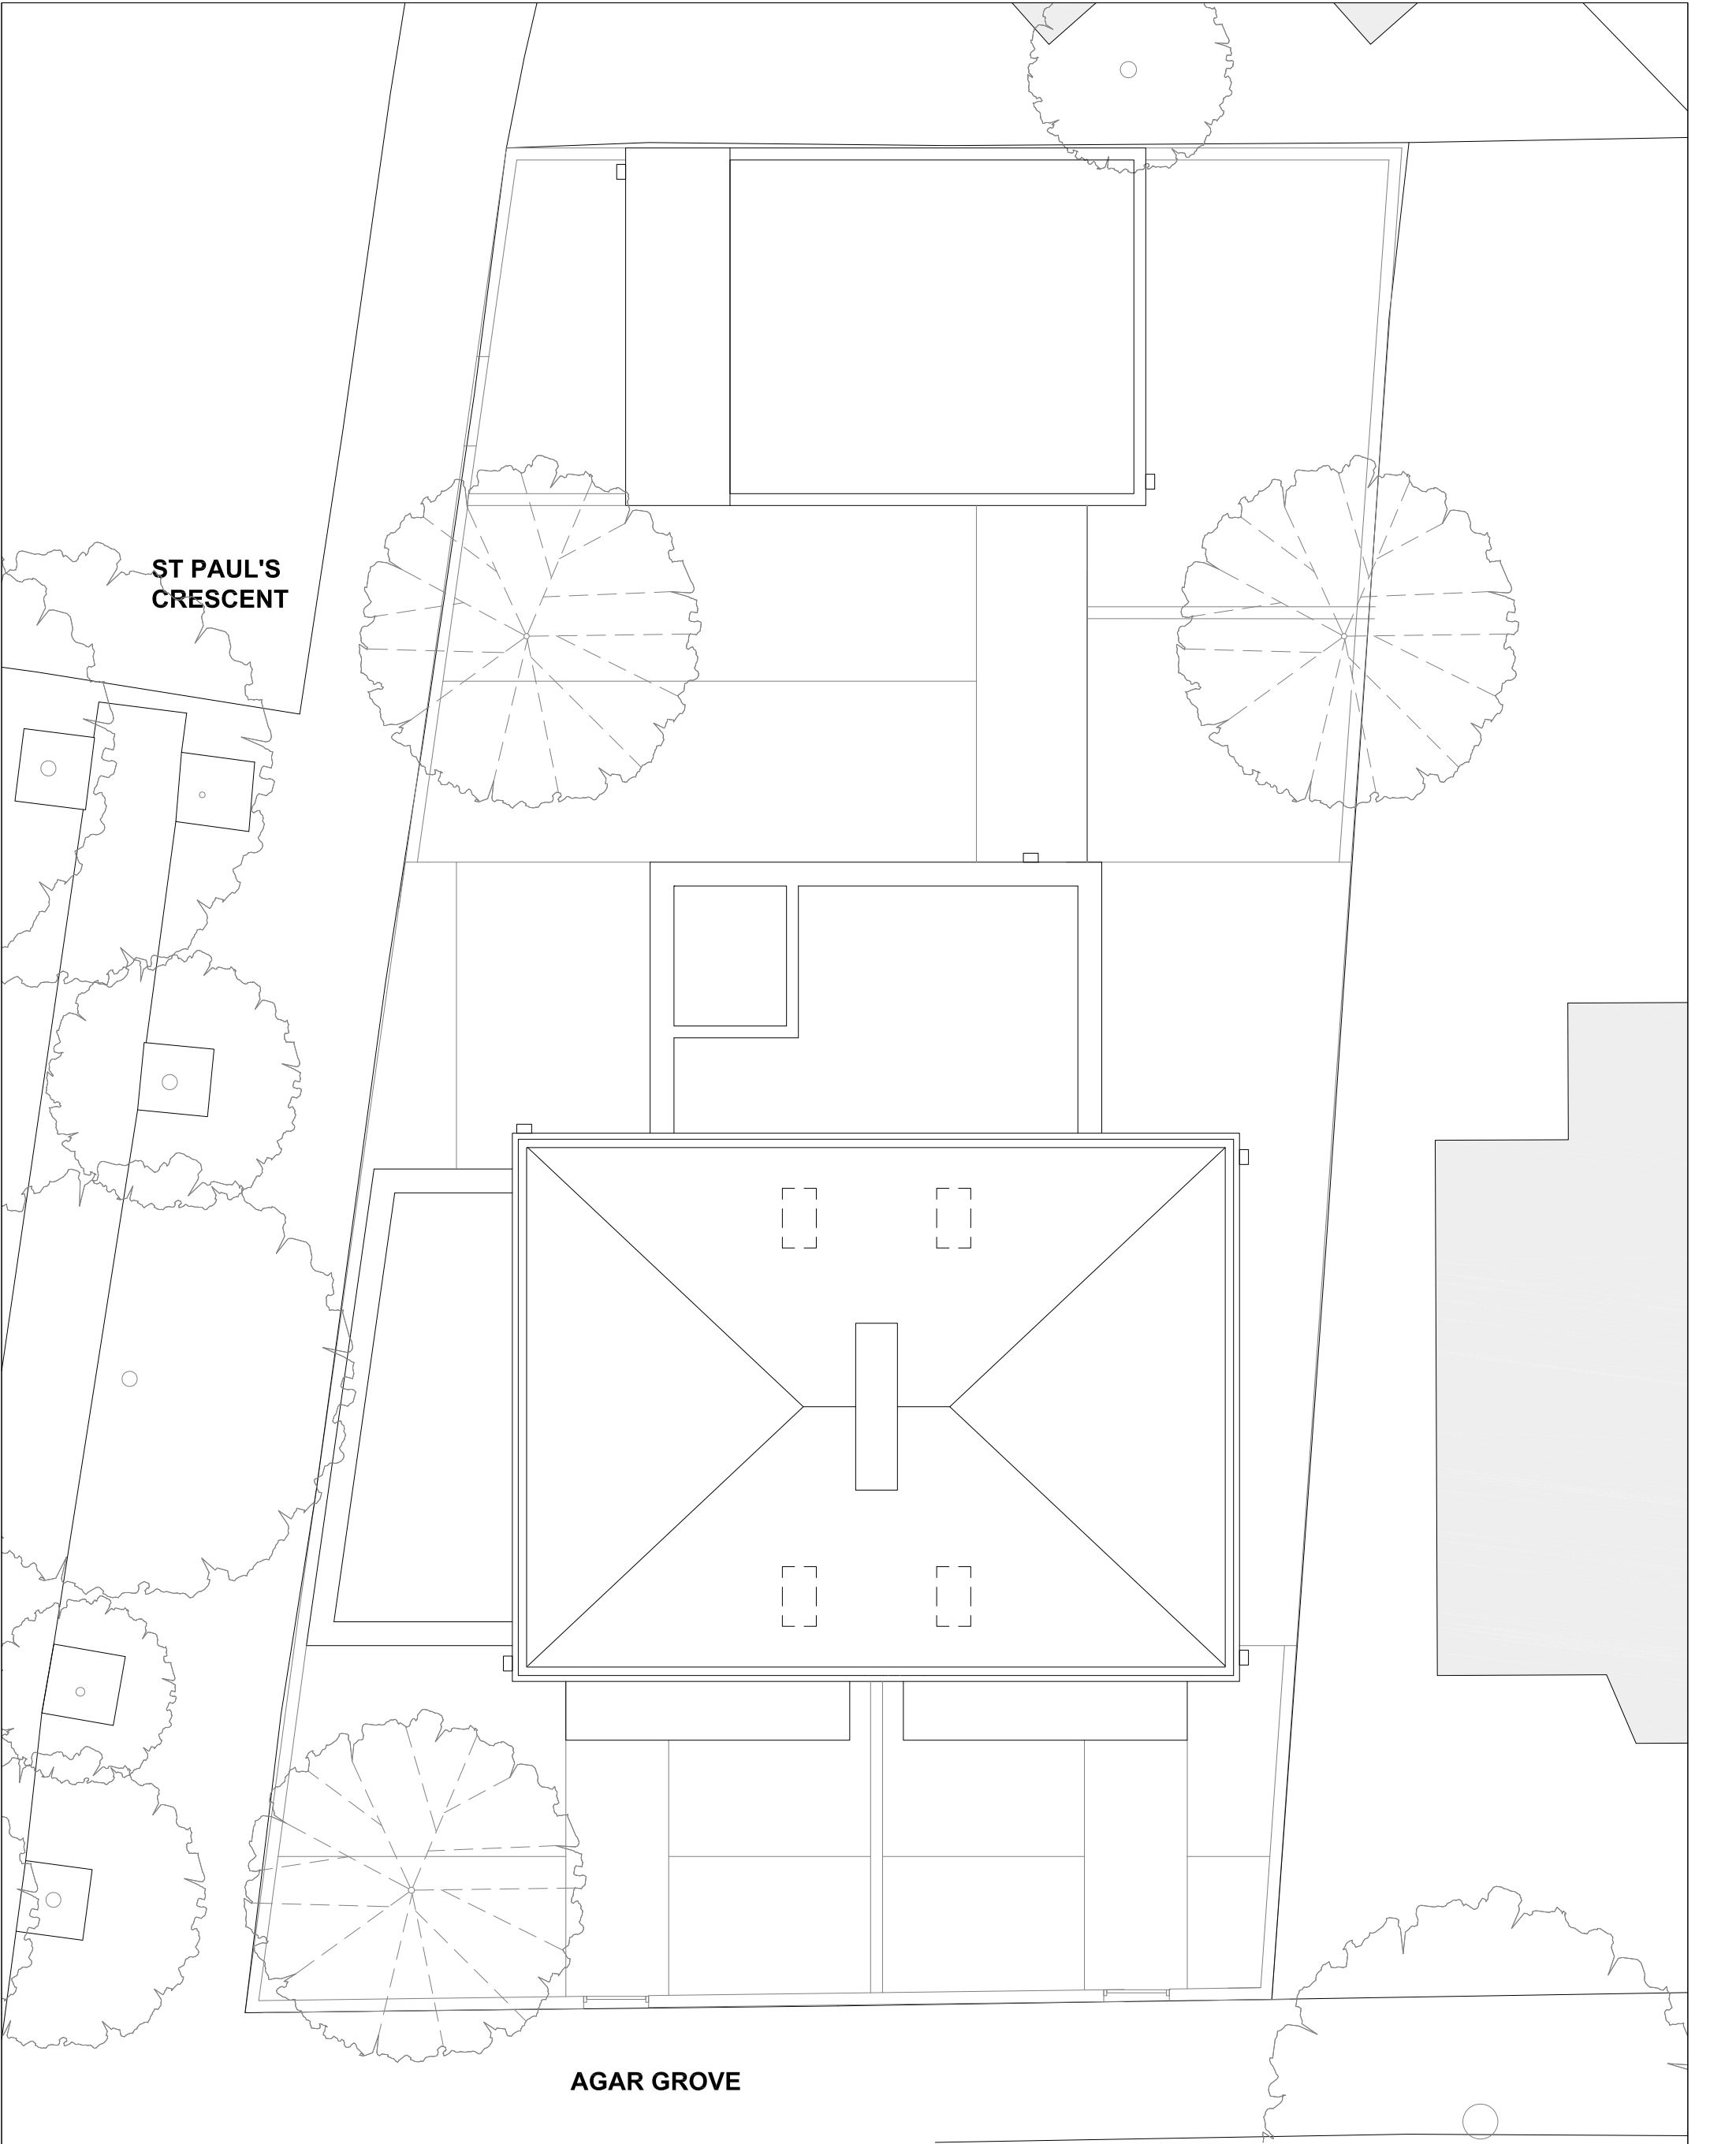

			dMFK	
			DE METZ FORBES KNIGHT ARCHITECTS	
			the old library 119 choldmley gardens london nw6 1aa t 020 7435 1144 f 020 7435 0884 mail info@dmfk.co.uk	
			drawing title	
			51-53 AGAR GROVE	
			ROOF PLAN	
			scale at A1	scale at A3
			1:50	1:100
			project no.	drawing no.
			1892	A105
			drawn	date
			JPB	JAN 14
			revision	
			D	
date	rev	revisions		
03.04.14	A	Revised Design		
11.07.14	C	Revised Design (roof and entrance portal)		
21.11.14	D	Revised Design		
			key plan	notes
				DMFK Architects Ltd take no responsibility for dimensions obtained by scaling from this drawing. If no dimension is shown the recipient must ascertain the dimension specifically from the architect or by site measurement and may not rely on the drawing. Supply of the drawing in digital form is solely for convenience and no reliance may be placed on any data in digital form. All data must be checked against hard copy. This drawing is issued for design intent only and should not be used for construction unless stated.
				copyright This drawing is the property of dMFK Architects Ltd. No disclosure or copy of it may be made without the written permission of dMFK Architects Ltd.