



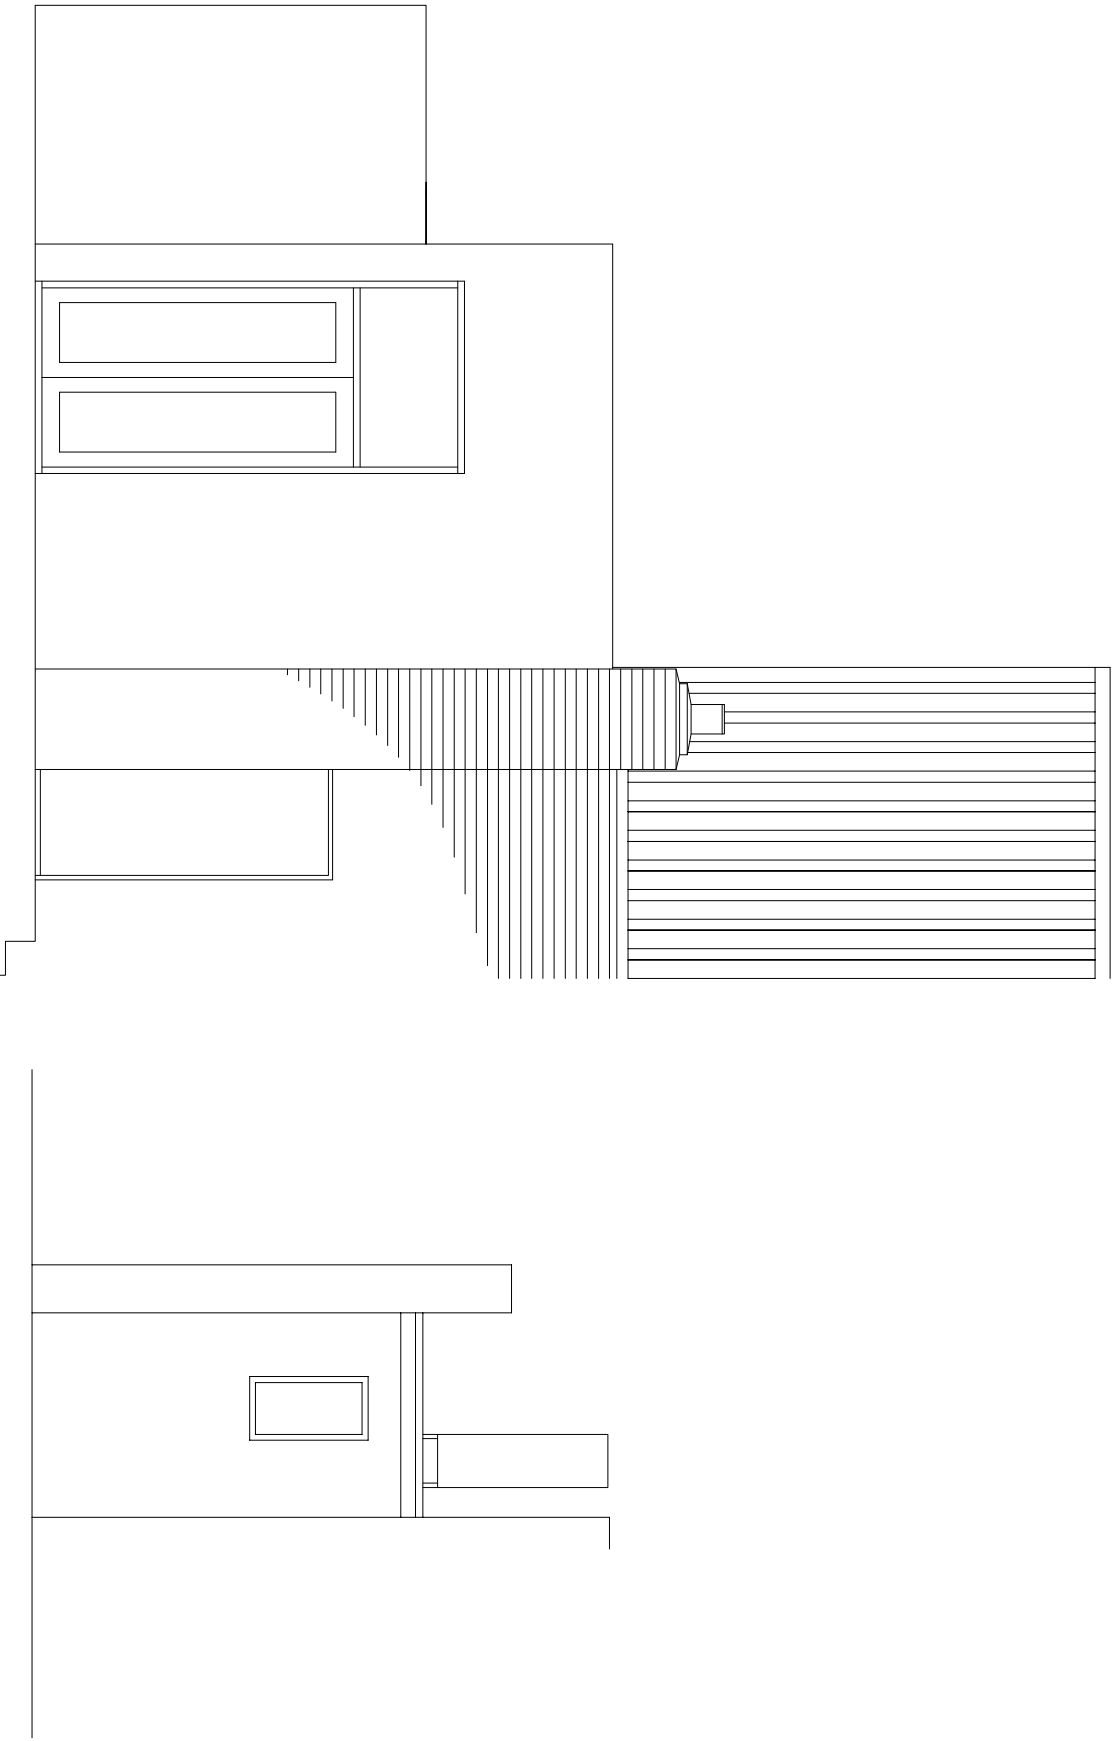

ELEVATION A
SCALE 1:50@A3

ELEVATION B
SCALE 1:50@A3

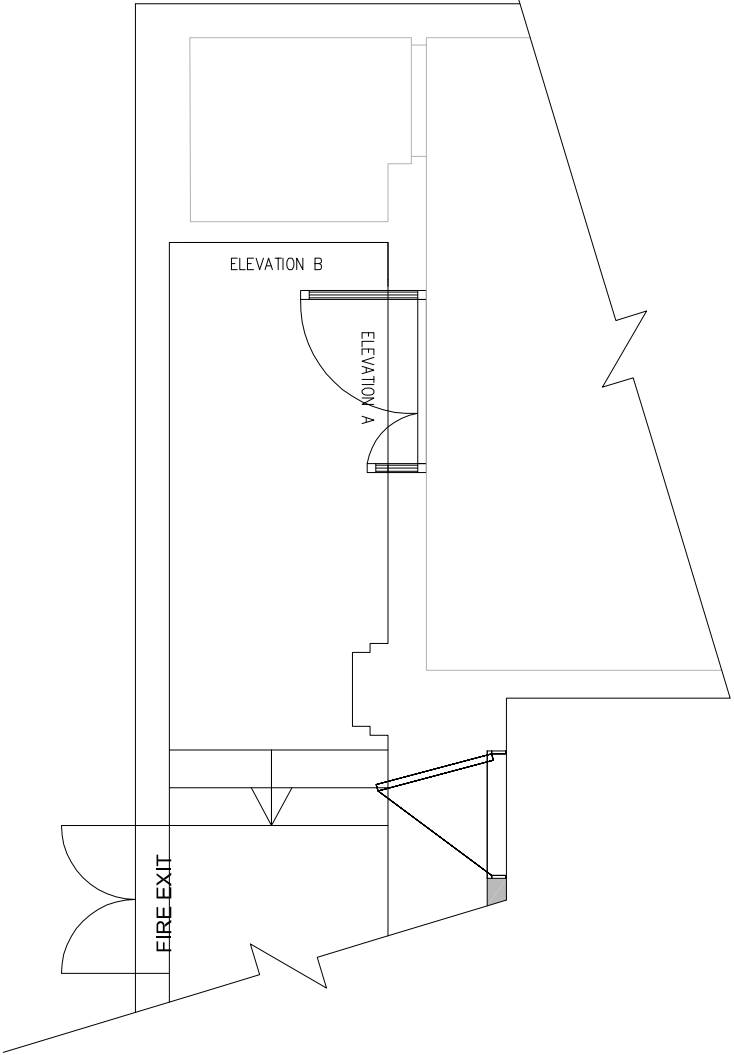

MASTER PLAN
SCALE 1:50@A3

MONSOON <i>Accessorize</i> Notting Hill Village, 1 Nicholas Road, London, W11 4AN ☎ 020 3372 3183 📠 020 3372 3007 ✉ sjones@monsoon.co.uk		JOB NO. 10548
blass DESIGN CONSULTANTS TEL 020 8822 3002 FAX 020 8822 3001 EMAIL sbass@blass.co.uk UNIT 2 • CORNWALL WORKS • CORNWALL AVENUE • LONDON W8 7LD		
Site Address 4977(A) 235 CAMDEN HIGH STREET NW1 7BU		
Drawing Name EXISTING REAR ELEVATION		
Drawn Date 29-03-14	Drawn By KK	
Scale(s) VAR@A3		
Drawing Number BDC-CAMDEN(A)-ELE-L-002		
© Copyright Monsoon Accessorize Ltd		