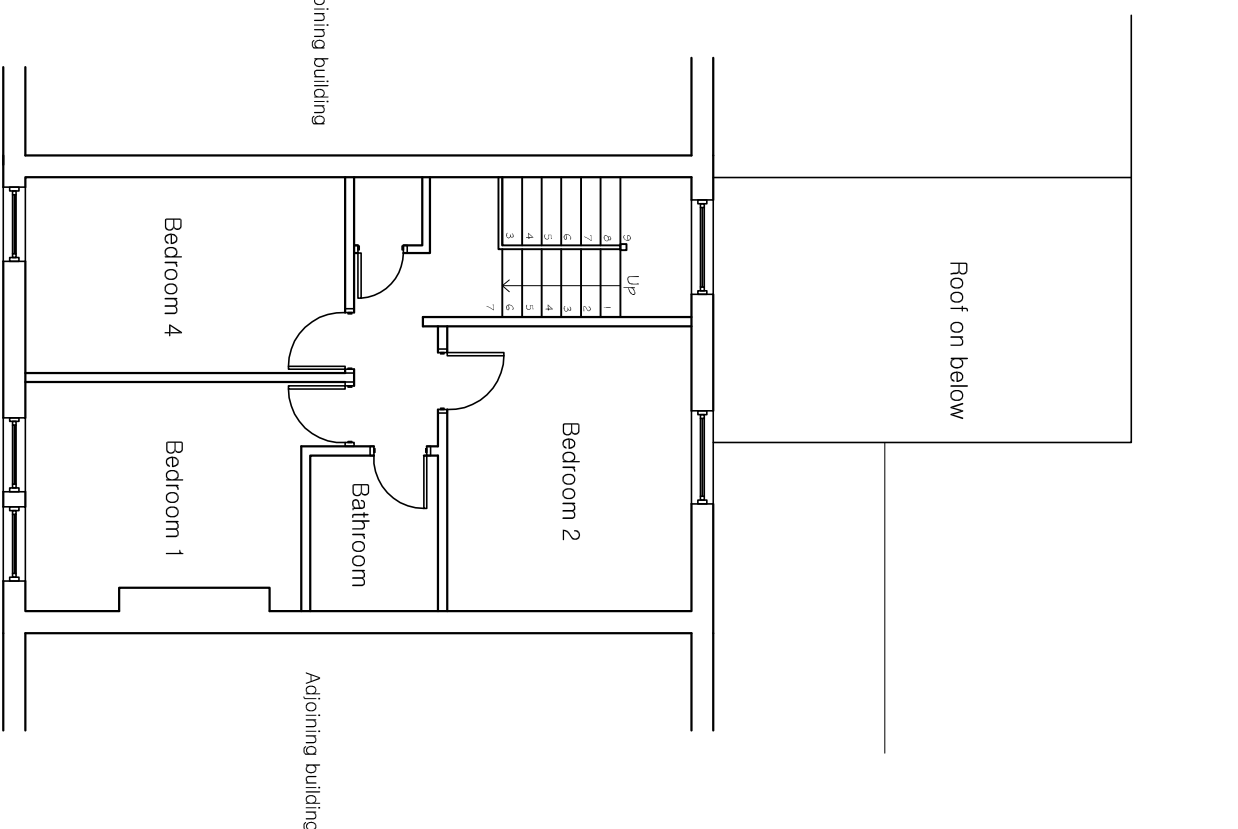
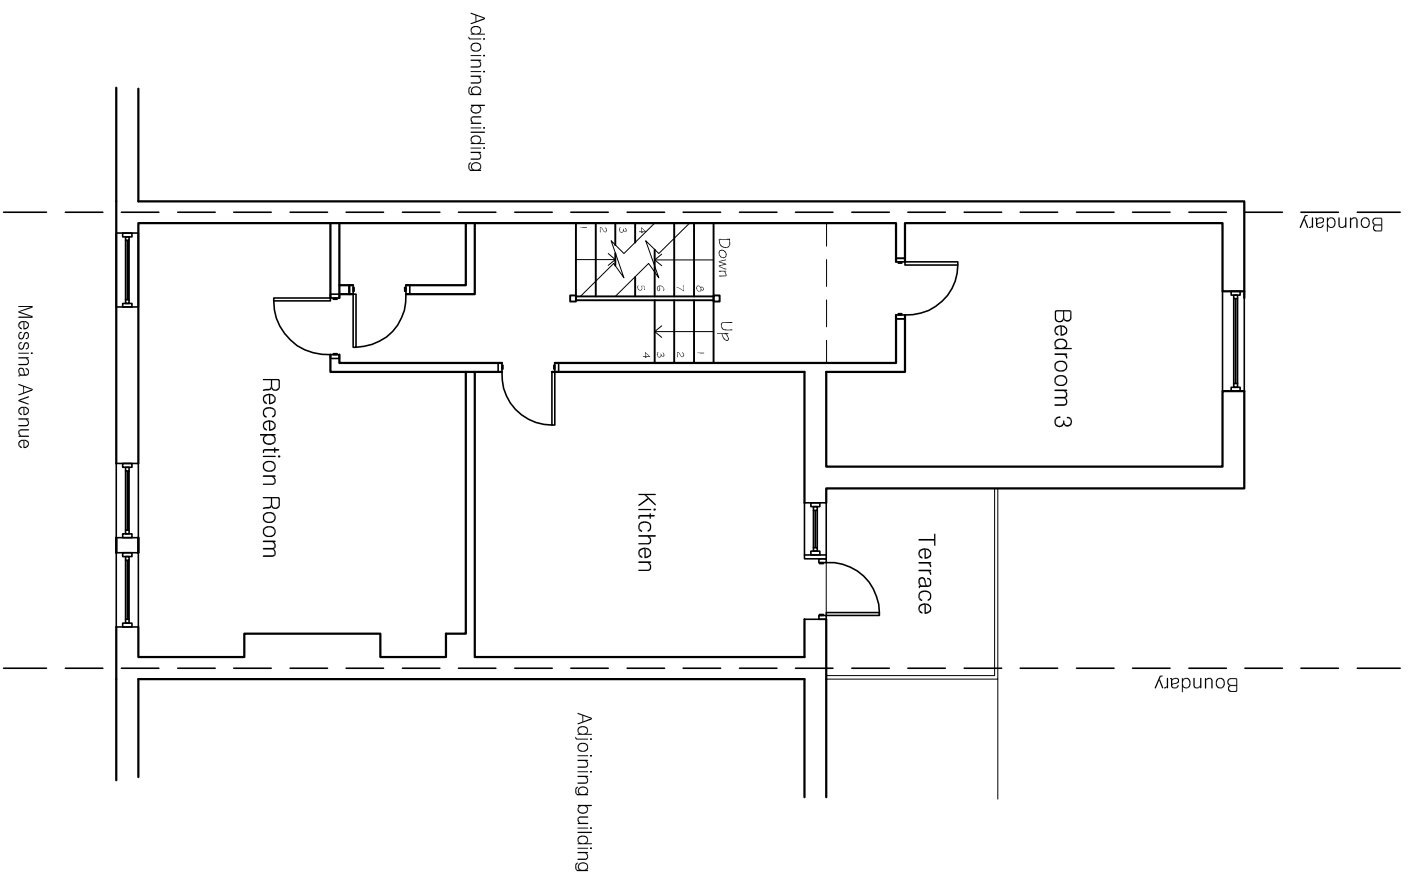


Existing First Floor Plan

Existing Second Floor Plan

TITLE:		CLIENT:		DATE:		DRAWING TITLE:		DRAWING NO:				HOC Studio Architects+Interior Designers	
14B MESSINA AVENUE, WEST HAMPSTEAD, NW6 4LD		Xiaoxi Yang		Oct. 2014		Existing Floor Plans		P100-2A				HOC Studio Ltd. 56 Maxwell Gardens Orpington, BR6 9QU Tel: 01689 810894 Mobile: 07766135186 E-mail: info@hocarchitects.co.uk	
		SCALE: 1:100@A3		Planning application									