



1 LOCATION PLAN  
1:1250

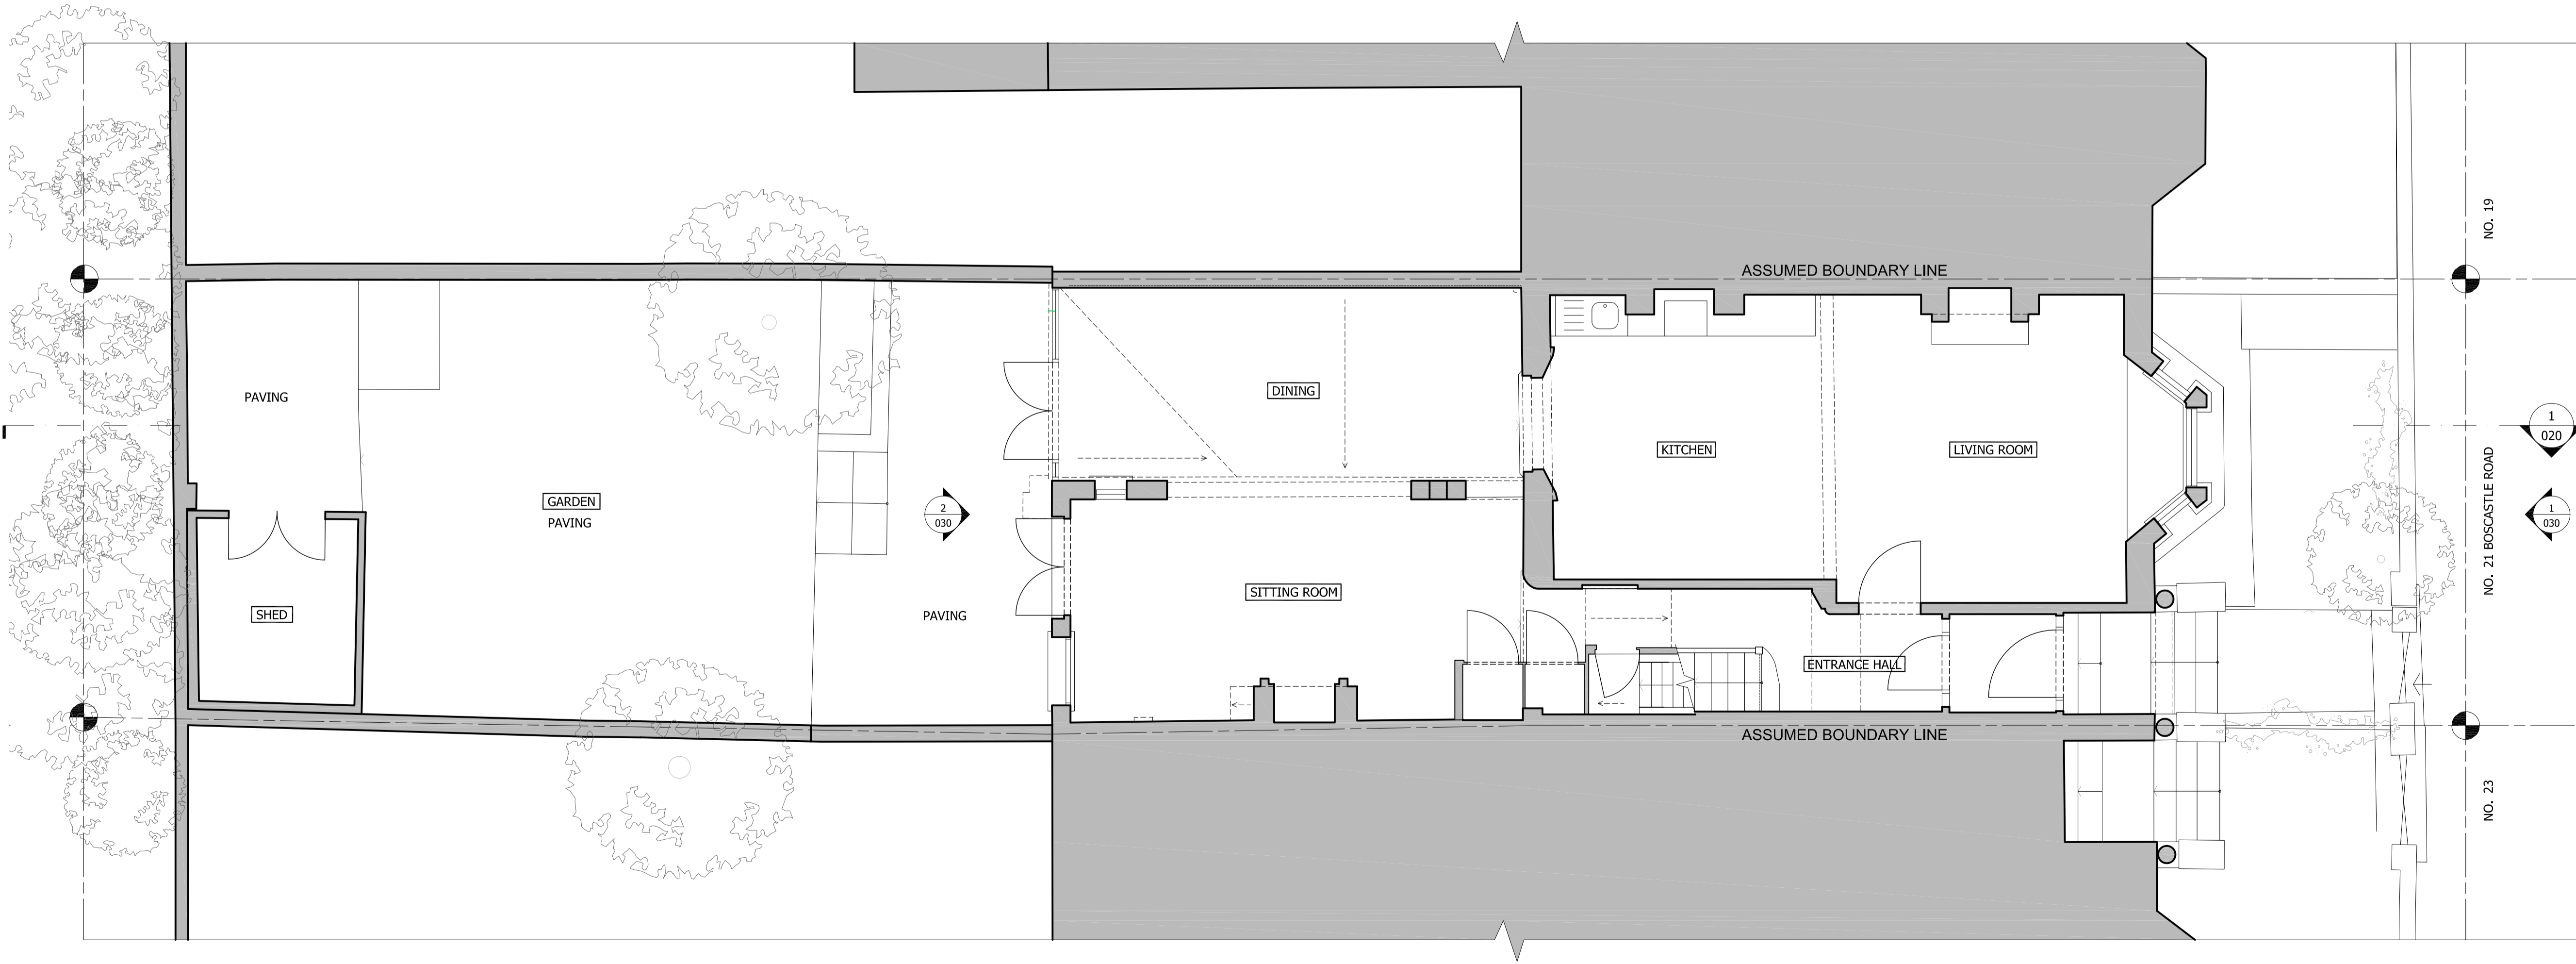

2 SITE PLAN  
1:50

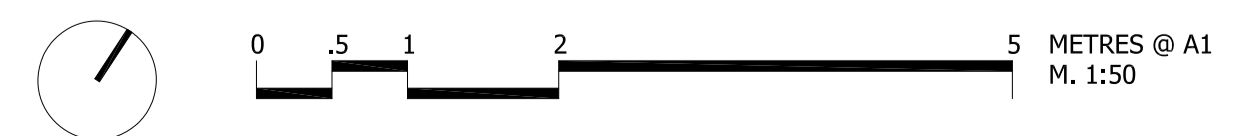

GENERAL NOTES:  
DO NOT SCALE FROM THIS DRAWING  
ALL DIMENSIONS TO BE CHECKED ON SITE  
ANY OMISSIONS OR DISCREPANCIES TO BE REPORTED TO THE ARCHITECT IMMEDIATELY  
IF IN DOUBT ASK

P1	25/11/14	Certificate of Lawfulness	HM
REV	DATE	NOTES	DR
DRAWING STATUS			

## PLANNING

CLIENT  
BARBARA STORCH &  
MAYAMIKO KACHINGWE

ARCHITECT  
**Finkernagel Ross Architects**

Third Floor  
Unicorn House  
221-222 Shoreditch High Street  
London E1 6PJ

Tel: 020 7377 5114  
info@finkernagelross.com  
www.finkernagelross.com

PROJECT  
**21 BOSCASTLE ROAD,  
LONDON, NW5**

DRAWING TITLE  
**OS MAP & EXISTING SITE PLAN**

DRAWN	DR. DATE	CHECKED	CH. DATE
HM	25.11.14	CF	14.11.14

SCALE	SHEET SIZE
VARIES @ A1	A1

DRAWING NO	REVISION
<b>21BOS - 000</b>	<b>P1</b>