
ALL DIMENSIONS MUJST BE CHECKED ON SITE & ANY INCONSISTENCIES MUST BE REPORTED BACK TO THE ARCHITECT.

THIS DRAWING AND ANY DESIGNS INDICATED THEREON ARE THE COPPRIGHT OF THE ARCHITECT. ALL RIGHTS ARE RESERVED. NO PART OF THIS WORK MAY BE REPRODUCED WITHOUT PRIOR PERMISSION IN WRITING FROM THE ARCHITECT.

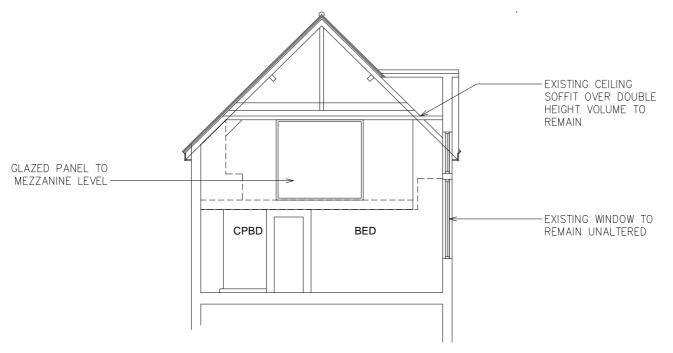


INTERNAL ELEVATION

PROPOSED CROSS SECTION 1:100



PROPOSED SIDE ELEVATION 1:100

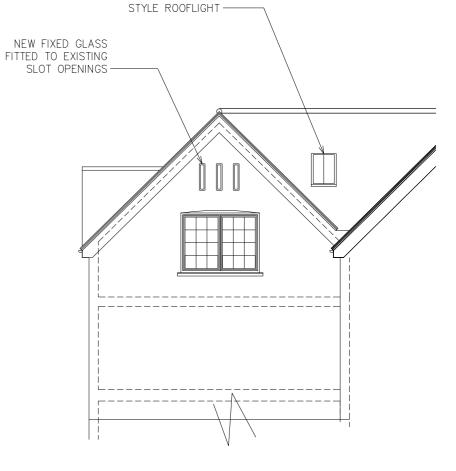

NEW CONSERVATION

PROPOSED SIDE ELEVATION 1:100

 \oplus chitectur \geq 11A

LOCATION

Flat 21, Hampstead Gates Kentish Town NW5 3EH

RAWING TITLE PROPOSED CROSS SECTION & ELEVATIONS

2014 Nov

SCALE 1:100 @A3

JOB NO 1408

DWG NO/REV

102/A



EXISTING ROOFLIGHT TO ADJOINING FLAT

-NEW FIXED GLASS

FITTED TO EXISTING SLOT OPENINGS

PROPOSED FRONT ELEVATION

1:100