




PLEASE NOTE:

1. ALL DIMENSIONS TO BE CHECKED ON SITE BEFORE FABRICATION.
2. CONTRACTOR TO REFER TO ENGINEER'S DRAWINGS BEFORE PROCEEDING WITH WORKS.
3. ALL DRAWINGS AND DESIGNS ARE COVERED BY DESIGN RIGHT (INTELLECTUAL PROPERTY) AND MAY NOT BE DISTRIBUTED, COPIED OR ISSUE WITHOUT WRITTEN PERMISSION OF XUL ARCHITECTURE.
4. ALL DESIGN CONCEPTS ARE THE SOLE PROPERTY OF XUL ARCHITECTURE AND NO ADAPTATIONS, REPRODUCTIONS OR COPIES MAY BE MADE WITHOUT WRITTEN PERMISSIONS OF XUL ARCHITECTURE.
5. THESE DRAWINGS ARE SUBJECT TO ANY VARIATION REQUIRED OR RECOMMENDATION BY ANY STATUTORY AUTHORITY, OR FOR THE BETTER CARRYING OUT OF THE WORKS.
6. SAMPLES TO BE PROVIDED BY CONTRACTOR FOR XUL ARCHITECTURE APPROVAL.
7. ALL FINISHES TO XUL ARCHITECTURE SATISFACTION.
8. ALL DRAWINGS TO BE APPROVED BY XUL ARCHITECTURE BEFORE CONSTRUCTION.

ADDITIONAL NOTES:

DRAWING KEY

-  Existing Wall
-  Block Wall
-  Tanking Cavity

REVISIONS


No	Date	Description	Issue For	By
00	17/06/14	PLANNING	GL	GL
01	14/11/14	PLANNING	GL	GL

Client
PRIVATE CLIENT


Project
 8-9 Belsize Terrace
 London NW3 4AX

Title
 PROPOSAL OF BASEMENT AND
 GROUND FLOOR PLANS

Scale	Dwg. No.	Rev.
1:100@A3 / 1:50@A1		
Date	PA-01	01
14/11/14		
Drawn	Project Number	
GL	1411	
Checked		
SS		

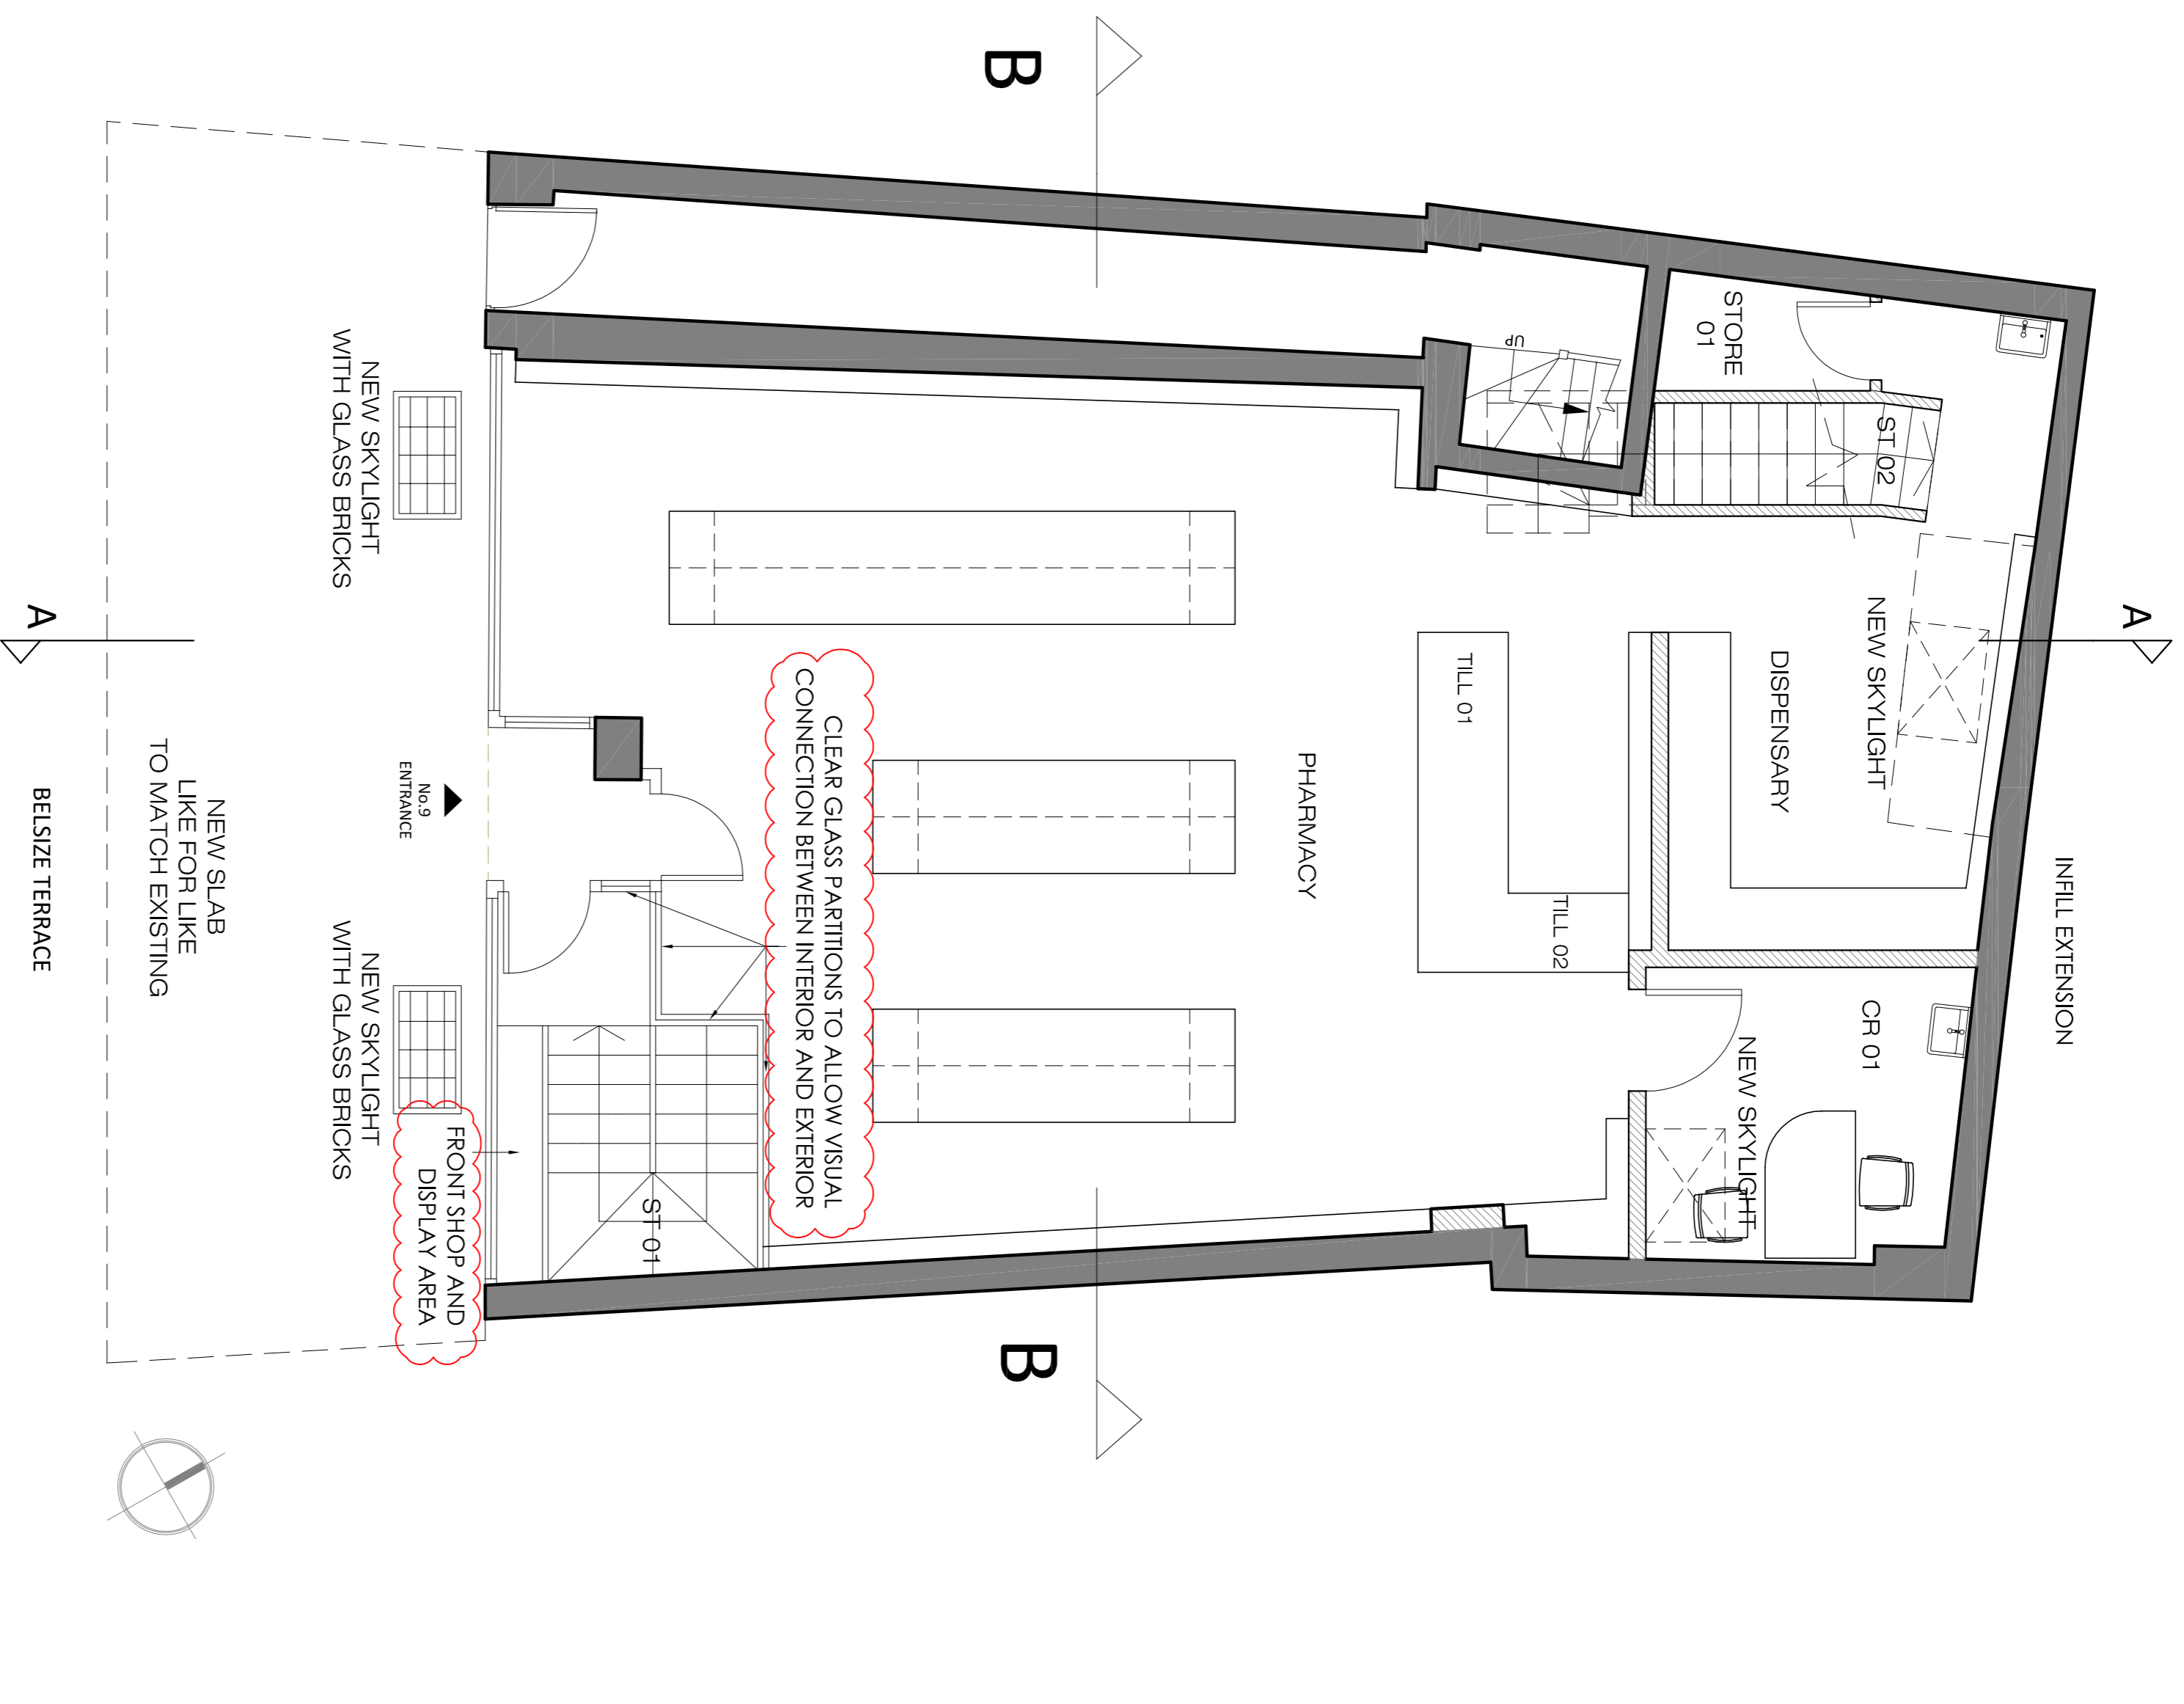

GROUND FLOOR PLAN
 SCALE 1:100@A3 / 1:50@A1

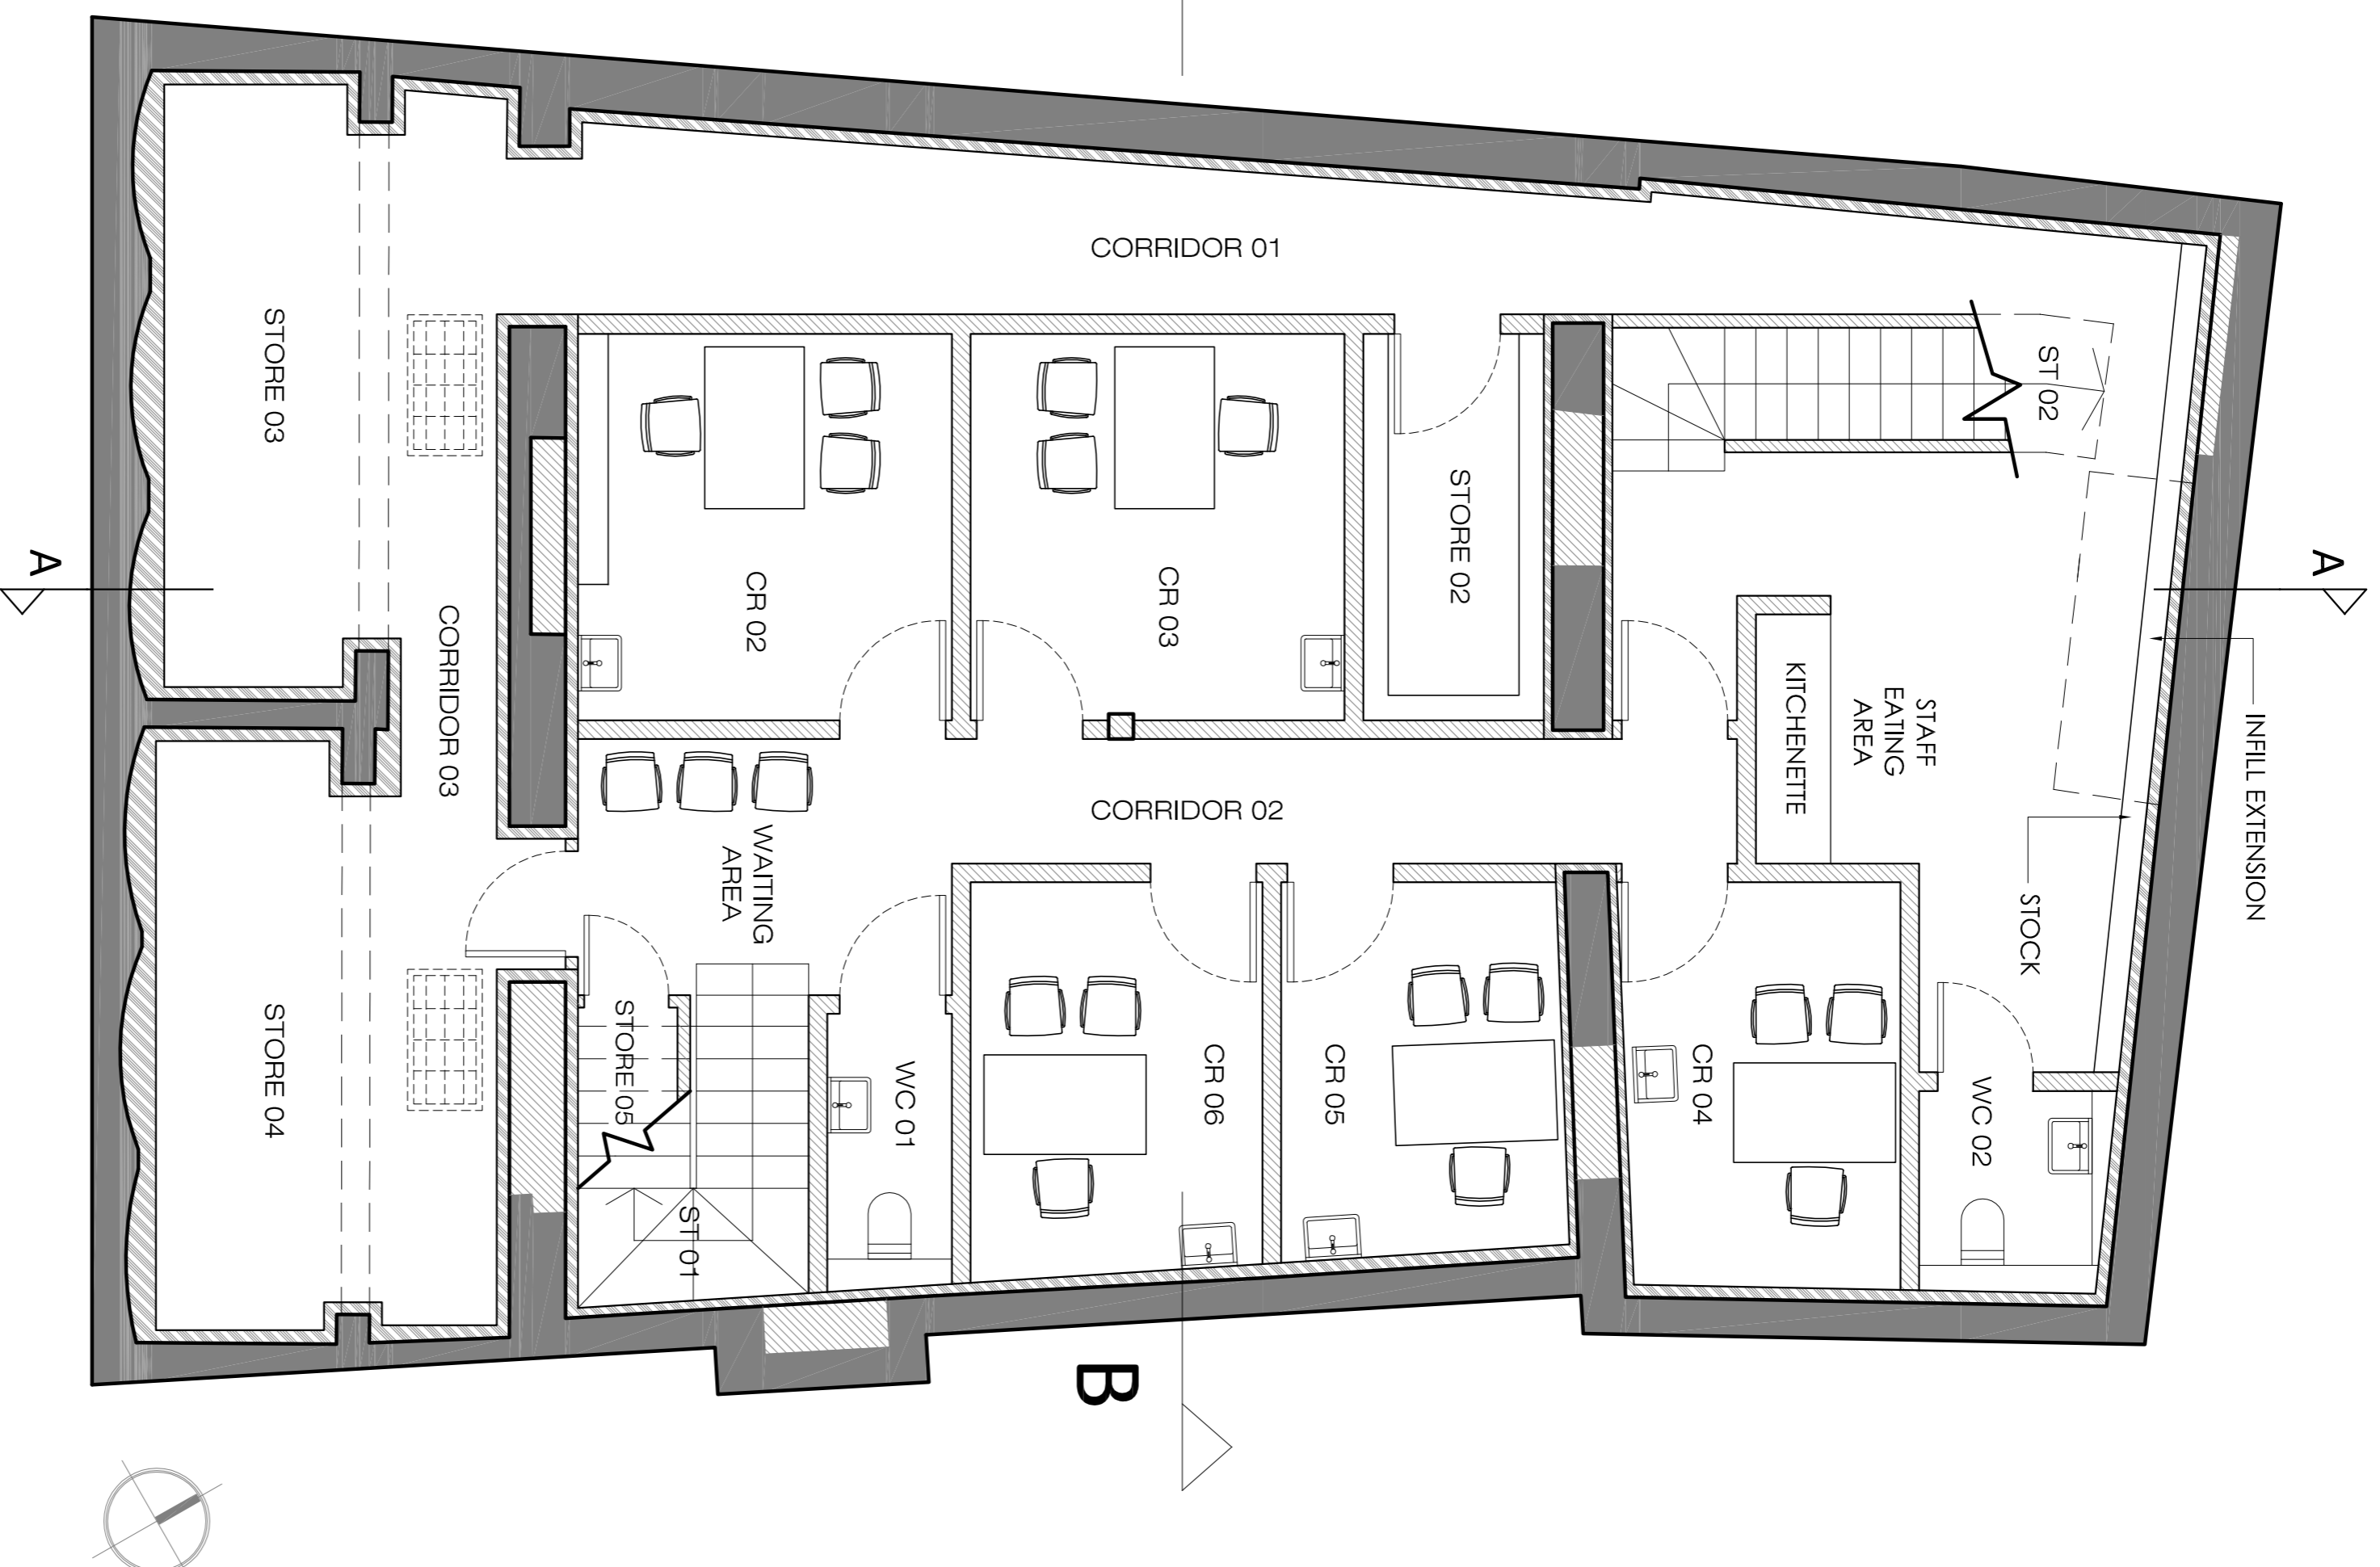

BASEMENT PLAN
 SCALE 1:100@A3 / 1:50@A1