


NOTES

- 1 This drawing is to be read in conjunction with all relevant Architects, Engineers and specialists drawings and specifications.
- 2 Do not scale from this drawing in either paper or digital form. Use written dimensions only. To check drawing has been printed to the intended scale the above bar should be 100mm long @ A1 or 50mm long @ A3

NOTE:
All existing details shown are based on Archive drawings and limited opening up works. Assumptions have been made regarding existing construction. Materials, construction, framing and spans of existing slabs and walls to be confirmed during enabling works.

LEGEND

	Existing RC floor as indicated on drawing
	Existing timber joists floor
	Existing masonry structural walls
	Existing structure below
	Existing padstone, TBC on site
	Boundary line

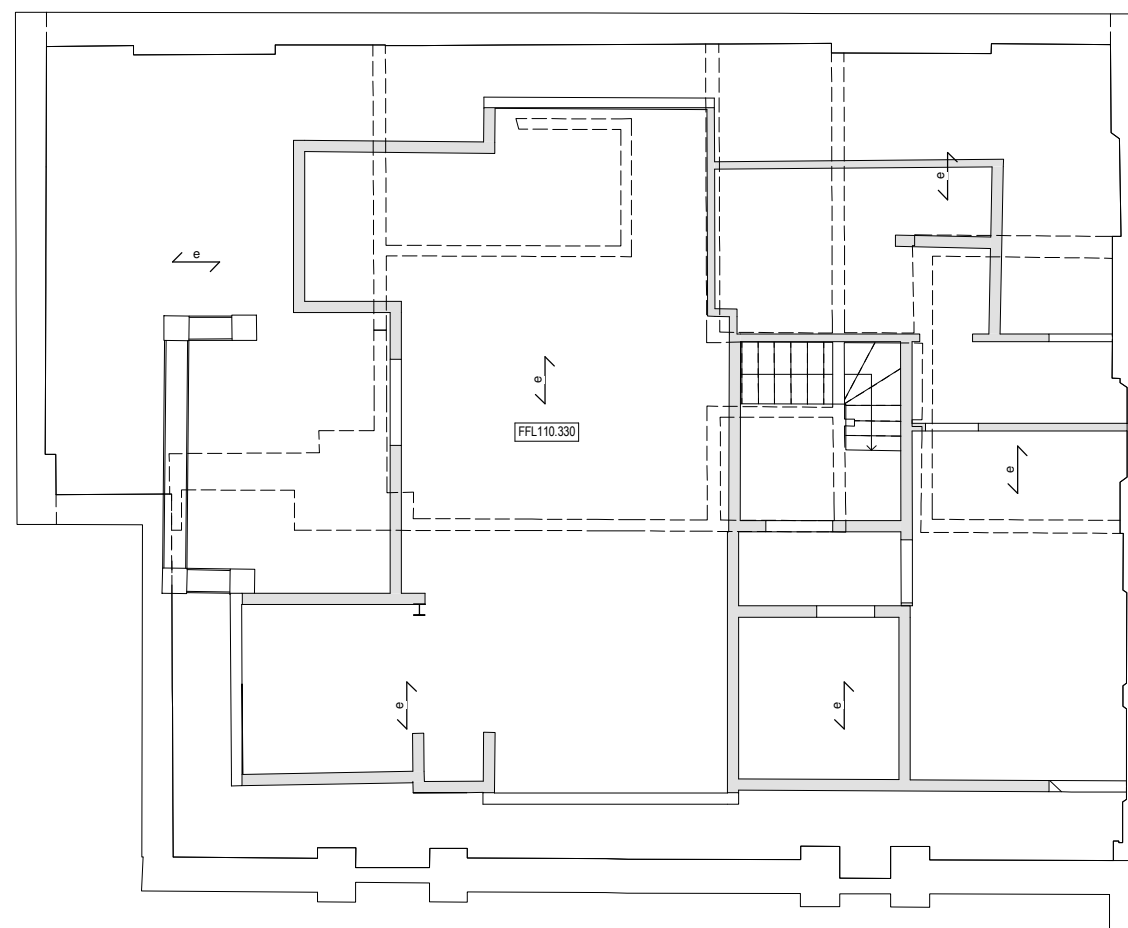

Note:
Existing spans to be determined

Rev	Date	Drawn	Eng	Amendments
P1	20.11.14	DP	BW	PRELIMINARY ISSUE

HEYNE TILLETTS STEEL
STRUCTURAL ENGINEERS

Job Name:
**4 WEDDERBURN ROAD
NW3**

Drawing Title:
EXISTING THIRD FLOOR PLAN

Scale: 1:50 at A1

Purpose of Issue: PRELIMINARY

Drawing No. 1220 / 040 Rev. P1